

Detroit
Edison

Right of Way Agreement

87 46282

H/W/M

LIBER 9808 PAGE 229

JANUARY 21, 1987

For valuable consideration, the receipt of which is hereby acknowledged, the undersigned hereby grant and convey to THE DETROIT EDISON COMPANY, a corporation organized and existing concurrently under the laws of the States of Michigan and New York, of 2000 Second Avenue, Detroit, Michigan 48226 hereinafter referred to as "EDISON", the easements and right to erect, lay, maintain, reconstruct and replace underground facilities consisting of wires, cables, conduits, fixtures and appurtenances including the necessary above ground equipment, connections, poles and accessories which may from time to time be required in, under, upon, over and across the land located in the City of Rochester, Oakland County, Michigan, and more particularly described on the attached Appendix "A", with the full right to EDISON of ingress and egress upon said land for the purposes of this grant, and the further right to trim, cut down or otherwise control brush and trees within the easements herein described

Said easements shall be Ten (10') feet in width unless otherwise indicated and their route is described as follows:

(2)
#

See Attached Appendix "B"

ECE 111

In order to provide for the proper maintenance and protection of EDISON, the undersigned covenant and agree that:

1. The easements will be graded to within four (4) inches of final grade before EDISON lines are installed and this ground elevation must be maintained after installation of utilities to avoid the pooling of water in, on or around above ground EDISON equipment.
2. No buildings or structures other than EDISONS' equipment are to be placed within the easements herein granted. No excavation is to be permitted within said easements without approval of EDISON.
3. No shrubs or foliage shall be planted or grown within five (5) feet of the front door of transformers or switching cabinet enclosures. EDISON shall not be responsible to Owners for damages to or removal of trees or plant life planted in front of said door or within the easement causing an interference with EDISONS' maintenance of their equipment.
4. If the lines of facilities of EDISON are damaged by the acts of Owners, their agents, employees or contractors, repairs shall be made by EDISON at the cost and expense of Owners. Owners are defined as those persons owning the land at the time the damage occurred.

THIS GRANT is declared to be binding upon the heirs, successors, lessees, licensees and assigns of the parties hereto.

IN WITNESS WHEREOF, the undersigned have hereunto set their hand and seal on this date:

Witnesses:

Grantors:

25.00

Prepared By: Omer V. Racine DCC02
 & Return to: The Detroit Edison Company
30400 Telegraph Road, #264
Birmingham, MI 48010

Address:

WITNESSES:

Carole L. McGlynn
 CAROLE L. MC GLYNN

Leslie C. Whitford
 Leslie C. Whitford

Angelo's Crushed Concrete, Inc.
 A Michigan Corporation
 26400 Sherwood
 Warren, Michigan 48091

Dominic Iafrate
 Dominic Iafrate, Vice President

STATE OF MICHIGAN) SS.
 COUNTY OF OAKLAND)

On this 21st day of JANUARY 1987, before me appeared DOMINIC IAFRATE, to me personally known, who being by me severally duly sworn, did say that he is Vice President of Angelo's Crushed Concrete, Inc., A Michigan Corporation, and that the said instrument was signed in behalf of said corporation by authority of its Board of Directors and the said DOMINIC IAFRATE, acknowledged the said instrument to be the free act and deed of the corporation.

My Commission Expires: 6-9-90

WITNESSES:

Leslie C. Whitford
 Leslie C. Whitford

Carole L. McGlynn
 CAROLE L. MC GLYNN

Leslie C. Whitford
 Leslie C. Whitford, Notary Public, Oakland County, Michigan

Stony Pointe Development Corporation
 A Michigan Corporation
 1377 Catalpa
 Rochester, Michigan 48063

Dominic Iafrate
 Dominic Iafrate, President

Carl R. Sams
 Carl R. Sams, Secretary and Treasurer

RECORDED MICHIGAN STATE

STATE OF MICHIGAN) SS.
 COUNTY OF OAKLAND)

Personally came before me this 21st day of JANUARY, 1987, DOMINIC IAFRATE, President and CARL R. SAMS, Secretary and Treasurer, and of the above named corporation, to me known to be the persons who executed the foregoing instrument, and to me known to be such President and Secretary/Treasurer of said corporation, and acknowledged that they executed the foregoing instrument as such officers as the free act and deed of said corporation, by its authority.

My Commission Expires: 6-9-90

WITNESSES:

William J. Moran, Jr.
 WILLIAM J. MORAN, JR.

James E. Shambaugh
 JAMES E. SHAMBAUGH

Leslie C. Whitford
 Leslie C. Whitford, Notary Public, Oakland County, Michigan

First Federal of Michigan
 1001 Woodward Avenue
 Detroit, Michigan 48226

Charles G. Rowe
 Charles G. Rowe, Vice President

STATE OF MICHIGAN) SS.
 COUNTY OF WASHINGTON

Personally came before me this 4 day of February, 1987, CHARLES G. ROWE, Vice President, of the above named corporation, to me known to be such Vice President of said corporation and acknowledged that he executed the foregoing instrument as such officer as the free act and deed of said corporation by its authority.

My Commission Expires: _____

William J. Moran, Jr.
 Notary Public, Washtenaw County, Michigan

William J. Moran, Jr.
 Notary Public, Washtenaw County, Michigan
 My Commission Expires August 25, 1988

WILLIAM J. MORAN, JR.
 Notary Public, Washtenaw County, Michigan
 My Commission Expires August 25, 1988

Proposed "Stony Pointe Subdivision", a part of the northeast 1/4 of Section 11 and the northwest 1/4 of Section 12, T3N., R11E., City of Rochester, Oakland County, Michigan, being described as: Beginning at the east 1/4 corner of Section 11, being also the west 1/4 corner of Section 12; thence S $86^{\circ}10'55''$ W., 230.53 feet along the east/west 1/4 line of Section 11; thence N $03^{\circ}49'05''$ W., 400.00 feet; thence along a curve to the left 159.15 feet, said curve having a radius of 631.83 feet, central angle of $14^{\circ}25'56''$ and long chord bearing of N $11^{\circ}02'03''$ W., 158.73 feet; thence along a curve to the right 138.03 feet, said curve having a radius of 296.66 feet, central angle of $26^{\circ}39'32''$ and long chord bearing of N $04^{\circ}55'15''$ W., 136.79 feet; thence N $08^{\circ}24'31''$ E., 76.48 feet; thence along a curve to the left 215.95 feet, said curve having a radius of 200.00 feet, central angle of $61^{\circ}51'51''$ and long chord bearing of N $22^{\circ}31'27''$ W., 205.61 feet; thence N $53^{\circ}27'22''$ W., 208.54 feet; thence N $64^{\circ}09'46''$ W., 154.18 feet; thence N $59^{\circ}44'23''$ W., 322.12 feet to the centerline of Romeo Boulevard; thence the following two courses along said centerline: (1) N $27^{\circ}27'43''$ E., 310.00 feet and (2) N $38^{\circ}19'19''$ E., 281.12 feet; thence S $51^{\circ}40'41''$ E., 120.00 feet; thence N $38^{\circ}19'19''$ E., 174.85 feet to a point in the centerline of Stony Creek; thence along said centerline along the following 29 courses; thence S $20^{\circ}30'43''$ E., 79.66 feet; thence S $53^{\circ}18'11''$ E., 134.72 feet; thence S $80^{\circ}16'44''$ E., 233.17 feet; thence N $49^{\circ}44'27''$ E., 136.93 feet; thence N $85^{\circ}17'49''$ E., 44.71 feet; thence S $68^{\circ}56'34''$ E., 99.32 feet; thence S $29^{\circ}14'09''$ E., 197.72 feet; thence S $49^{\circ}09'41''$ E., 111.72 feet; thence S $00^{\circ}14'44''$ E., 98.85 feet; thence S $49^{\circ}17'40''$ E., 127.71 feet; thence N $85^{\circ}12'16''$ E., 39.61 feet; thence N $20^{\circ}01'37''$ E., 74.38 feet; thence N $53^{\circ}03'06''$ E., 70.36 feet; thence S $50^{\circ}00'27''$ E., 140.85 feet; thence S $28^{\circ}15'14''$ E., 68.73 feet; thence S $10^{\circ}21'03''$ W., 93.00 feet; thence S $27^{\circ}40'48''$ E., 300.00 feet; thence N $83^{\circ}38'39''$ E., 99.83 feet; thence N $06^{\circ}33'58''$ W., 97.59 feet; thence N $40^{\circ}54'26''$ E., 36.47 feet; thence S $57^{\circ}13'05''$ E., 49.28 feet; thence S $17^{\circ}01'22''$ E., 257.06 feet; thence S $02^{\circ}48'11''$ W., 112.88 feet; thence S $17^{\circ}49'08''$ E., 201.45 feet; thence S $03^{\circ}03'29''$ W., 190.44 feet; thence S $24^{\circ}37'20''$ E., 77.10 feet; thence S $67^{\circ}54'11''$ E., 59.82 feet; thence S $26^{\circ}17'54''$ E., 122.60 feet; thence S $27^{\circ}47'13''$ W., 73.17 feet to a point on the east/west 1/4 line of Section 12; thence N $89^{\circ}49'20''$ W., 1221.40 feet along said line to the point of beginning and containing 52.86 acres, comprised of 80 lots, numbered 1 through 80, inclusive.

SIMWELL NO. 15-12-100-002 - NE^{1/4}, Sec 11 and NW^{1/4}, Sec 12

15-11-276-004 - NE^{1/4}, Sec 11

AVON

RECORDED NIGHT OF MAY NO. _____

36-589

**Detroit
Edison**

**Application for
U.R.D. Easements**

DE 963-5145 9-73CS (RR '1)

To (Supervisor At & R/W) J. M' DONALD	For At & R/W Dept Use OAKLAND	Date Received 12-22-86	De. Brnch P No OE 86-53
Division OAKLAND	Date 12-18-86	Application No.	

We have included the following necessary material and information

Material:

A. Proposed Subdivision

1. copy of complete final proposed plat - All pages

or

**B. Other than proposed subdivision (condo , apts mobile home park
— other)**

1. Property description
- 2 Site plan
- 3 title information (deed, title commitment, contract with title commitment, or title search).

Note. Do not submit application for URD easements until all above material has been acquired

RECORDED RIGHT OF WAY NO.

36989

Information

1 Project Name STONKEY POINTE SUB.	County OAKLAND	
City/ Township - zip ROCHESTER HILLS	Section No 11 4110 12	
Type of Development		
<input checked="" type="checkbox"/> Proposed Subdivision	<input type="checkbox"/> Apartment Complex	<input type="checkbox"/> Condominium
<input type="checkbox"/> Subdivision	<input type="checkbox"/> Mobile Home Park	<input type="checkbox"/> Other
2 Name of Owner CARL R. SAVATS	Phone No 652-1633	
Address 1377 CATHY A		
Owner's Representative CARL SAVATS	Phone No 652 1633	
Date Service is Wanted 12-1-86		

- 4 Entire Project will be developed at one time Yes No
5. Joint easements required — Michigan Bell Telephone Yes No
— Consumers Power Yes No

a Name of Other Utility Not Michigan Bell Telephone or Consumers Power

b Other Utility Engineer Names	Phone Numbers
Address's	

6 Additional Information or Comments

Note Trenching letter attached will be submitted later

Service Planner

Signed (Service Planning Supervisor)

DENNIS DOHERTY

No

45 4156

Address

240 OAK. DIV. 1A

Bly Fairin

Detroit

DETROIT
EDISON COMPANY
30400 TELEGRAPH ROAD
BIRMINGHAM, MICHIGAN 48010

Phone 645-4388

January 13, 1987

Mr. Carl R. Sams
Stony Pointe Development Corporation
1377 Catalpa
Rochester, MI 48063

Gentlemen:

Re: Proposed Stoney Pointe Subdivision

Enclosed is the original and one copy of the Right of Way Agreement for the above described project. Please have the original executed and returned to us. The copy should be retained by you for your records.

In order to comply with the recording statutes of the State of Michigan, please have two separate witnesses. The notary can be one of the witnesses. Also, print or type the names of all parties signing the documents, including witnesses, and notary.

Your attention is called to Paragraph No. 4 of this agreement, whereby you would be responsible for any damages which might occur to the Company's underground lines after installation. It is, therefore, extremely important that not only you, but any contractors working for you, exercise due care to avoid any damage.

Prompt return of this instrument, fully completed, will assist in prompt scheduling of our work to be completed in your project. Please return all documents addressed to: The Detroit Edison Company, 30400 Telegraph Road, Birmingham, Michigan, 48010. Attn: Omer V. Racine, Room 264.

Sincerely,

Omer V. Racine, Representative
Real Estate, Rights of Way & Claims

OVR/kw
Enclosures

ENCLOSURE RIGHTS OF WAY NO. 364939

MEMORANDUM ORDER
FOR GENERAL USE
DE FORM 542-8001 (MIS-77) 12-52

TO Dennis Doherty

DATE 2-5-87

TIME _____

Re: Underground Service STONEY PONTE SUBDIVISION

Agreement and Easements obtained - OK to proceed with construction.

COPIES TO: _____

SIGNED

Omer V. Racine, Representative
Real Estate, Rights of Way & Claims
264 Oakland Division Headquarters

REPORT _____

DATE RETURNED _____

TIME _____

SIGNED

MEMORANDUM ORDER
FOR GENERAL USE
DE FORM 542-8001 (MIS-77) 12-52

TO Records Center

DATE 5-2-87

TIME _____

Please set up R/W file for:

STONEY PONTE SUBDIVISION

Being a part of NE $\frac{1}{4}$ Sec 11; NW $\frac{1}{4}$ of Section 12, City of Rochester,
Oakland County, Michigan

COPIES TO: _____

SIGNED

Omer V. Racine

264 Oakland Div. Hqtrs.

REPORT _____

Avon Township

SEC. 12; NW $\frac{1}{4}$ of
SEC. 11; NE $\frac{1}{4}$ of


SIGNED

STONY POINTE SUBDIVISION PROPOSED

A PART OF THE NORTHEAST 1/4 OF SECTION 11, AND
A PART OF THE NORTHWEST 1/4 OF SECTION 12, T.3N., R.1E.
CITY OF ROCHESTER, OAKLAND COUNTY, MICHIGAN

APPENDIX "B"

LIBER 9808 PAGE 232


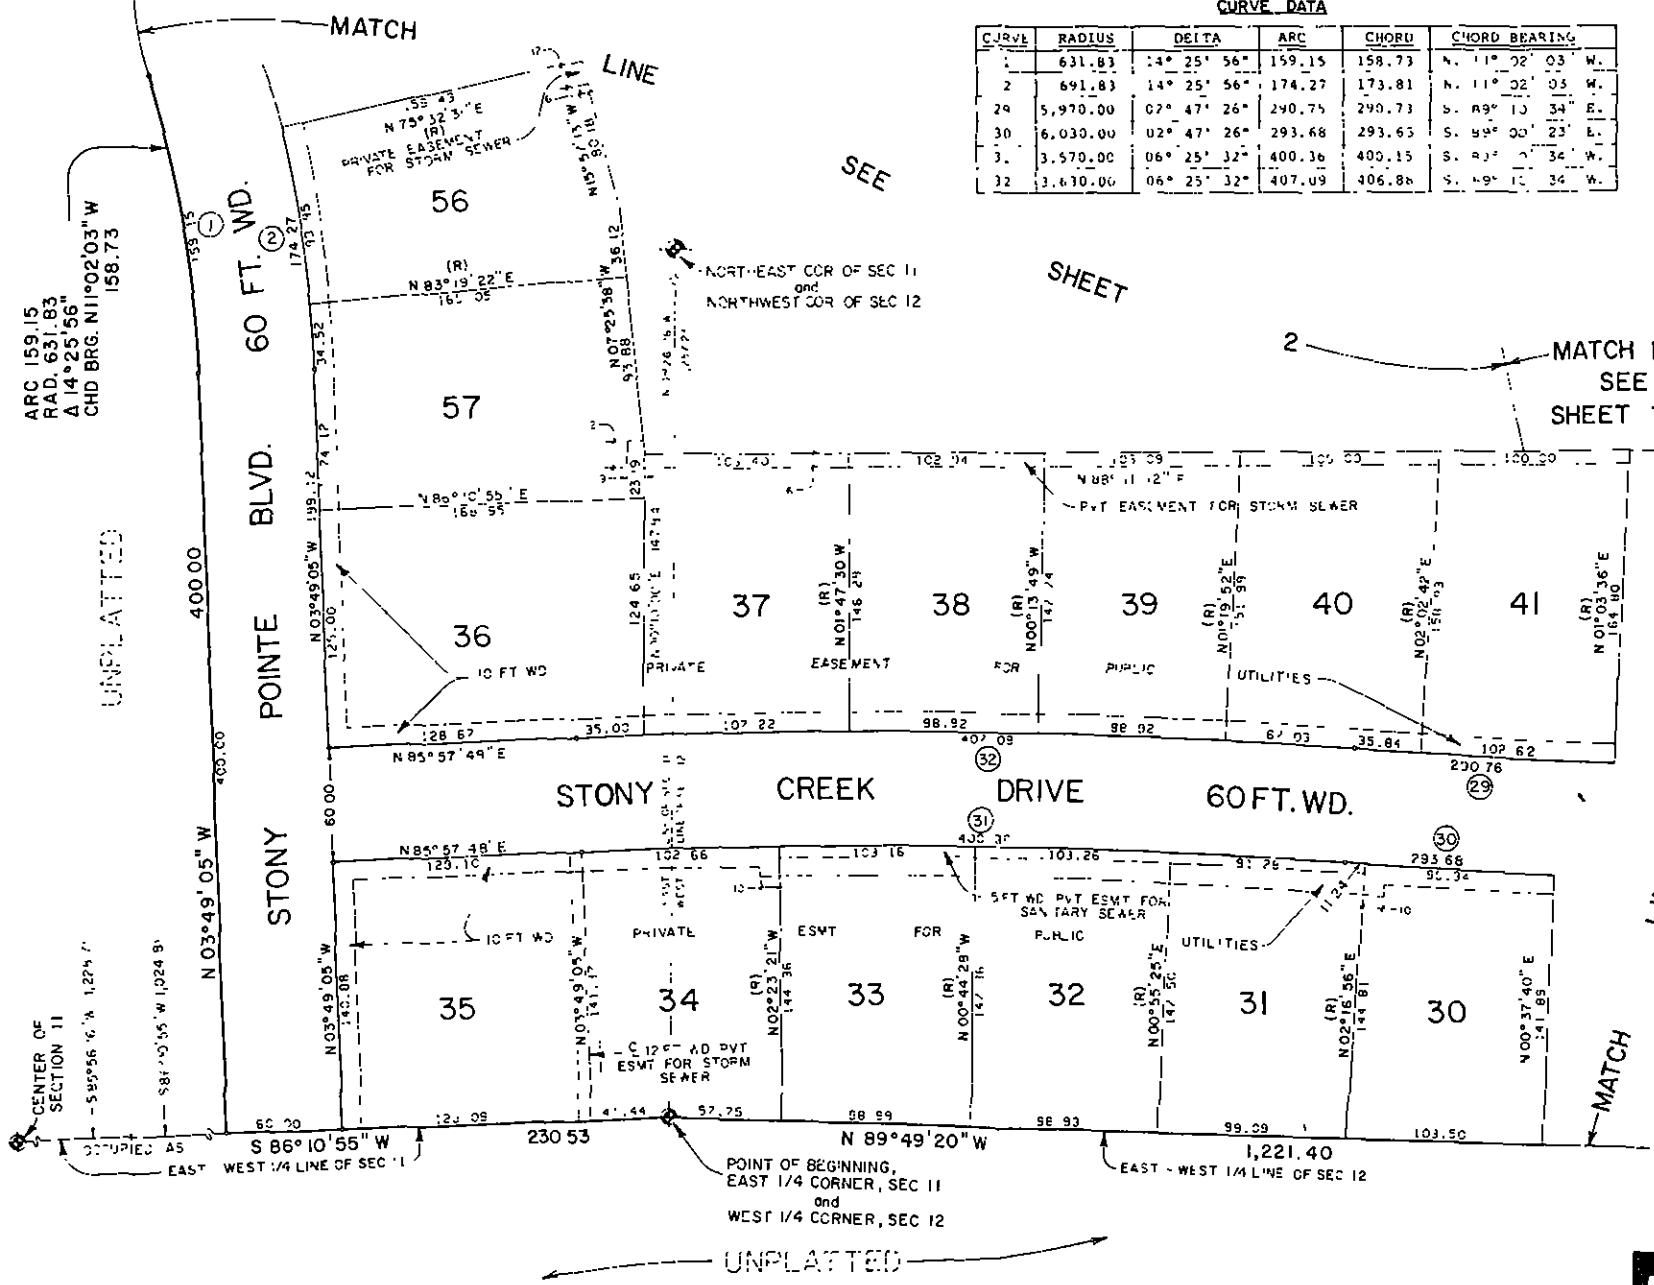


THIS PLAT IS SUBJECT TO RESTRICTIONS AS
REQUIRED BY ACT 288 OF 1967, AS AMENDED
BY CERTAIN LAWS WITH RESPECT TO THE
REQUIREMENTS OF THE MICHIGAN DEPARTMENT OF
NATIONAL RESOURCES AND THE MICHIGAN
DEPARTMENT OF PUBLIC HEALTH, WHICH ARE
RECORDED IN LIBER _____, PAGE _____
OF RECORDS OF THIS COUNTY.

RECORDED RIGHT OF WAY NO. 36989

CURVE DATA

Curve	Radius	Delta	Arc	Chord	Chord Bearing
1	631.83	14° 25' 56"	159.15	158.73	N. 11° 02' 03" W.
2	691.83	14° 25' 56"	174.27	173.81	N. 11° 02' 03" W.
29	5,970.00	02° 47' 26"	290.75	290.73	S. 43° 13' 34" E.
30	6,030.00	02° 47' 26"	293.68	293.65	S. 43° 00' 23" E.
31	3,570.00	06° 25' 32"	400.36	400.15	S. 42° 27' 34" W.
32	3,630.00	06° 25' 32"	407.09	406.88	S. 42° 13' 34" W.

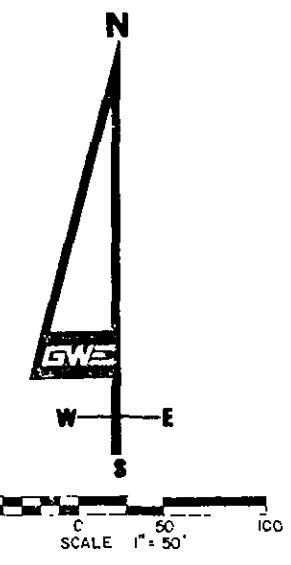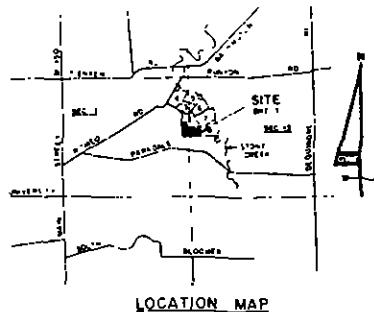


- ALL DIMENSIONS ARE IN FEET.
- ALL CURVE DIMENSIONS ARE ARC MEASUREMENTS.
- CONCRETE MONUMENTS HAVE BEEN PLACED AT ALL POINTS MARKED "G".
- ALL MONUMENTS ARE A 1/2 INCH DIAMETER SOLID IRON BAR, 36 INCHES LONG, ENCASED IN CONCRETE 4 INCHES IN DIAMETER.
- LOT CORNERS HAVE BEEN MARKED WITH 18 INCH BARS 1/2 INCH IN DIAMETER.
- (R) DENOTES A RADIAL LOT LINE.
- BEARING ARE IN RELATION TO THE TRUE MERIDIAN, AS DETERMINED BY SOLAR OBSERVATION.
- ^ DENOTES A RIGHT ANGLE.




STONY POINTE SUBDIVISION PROPOSED

A PART OF THE NORTHEAST 1/4 OF SECTION 11, AND
A PART OF THE NORTHWEST 1/4 OF SECTION 12, T.3N., R.1E.
CITY OF ROCHESTER, OAKLAND COUNTY, MICHIGAN

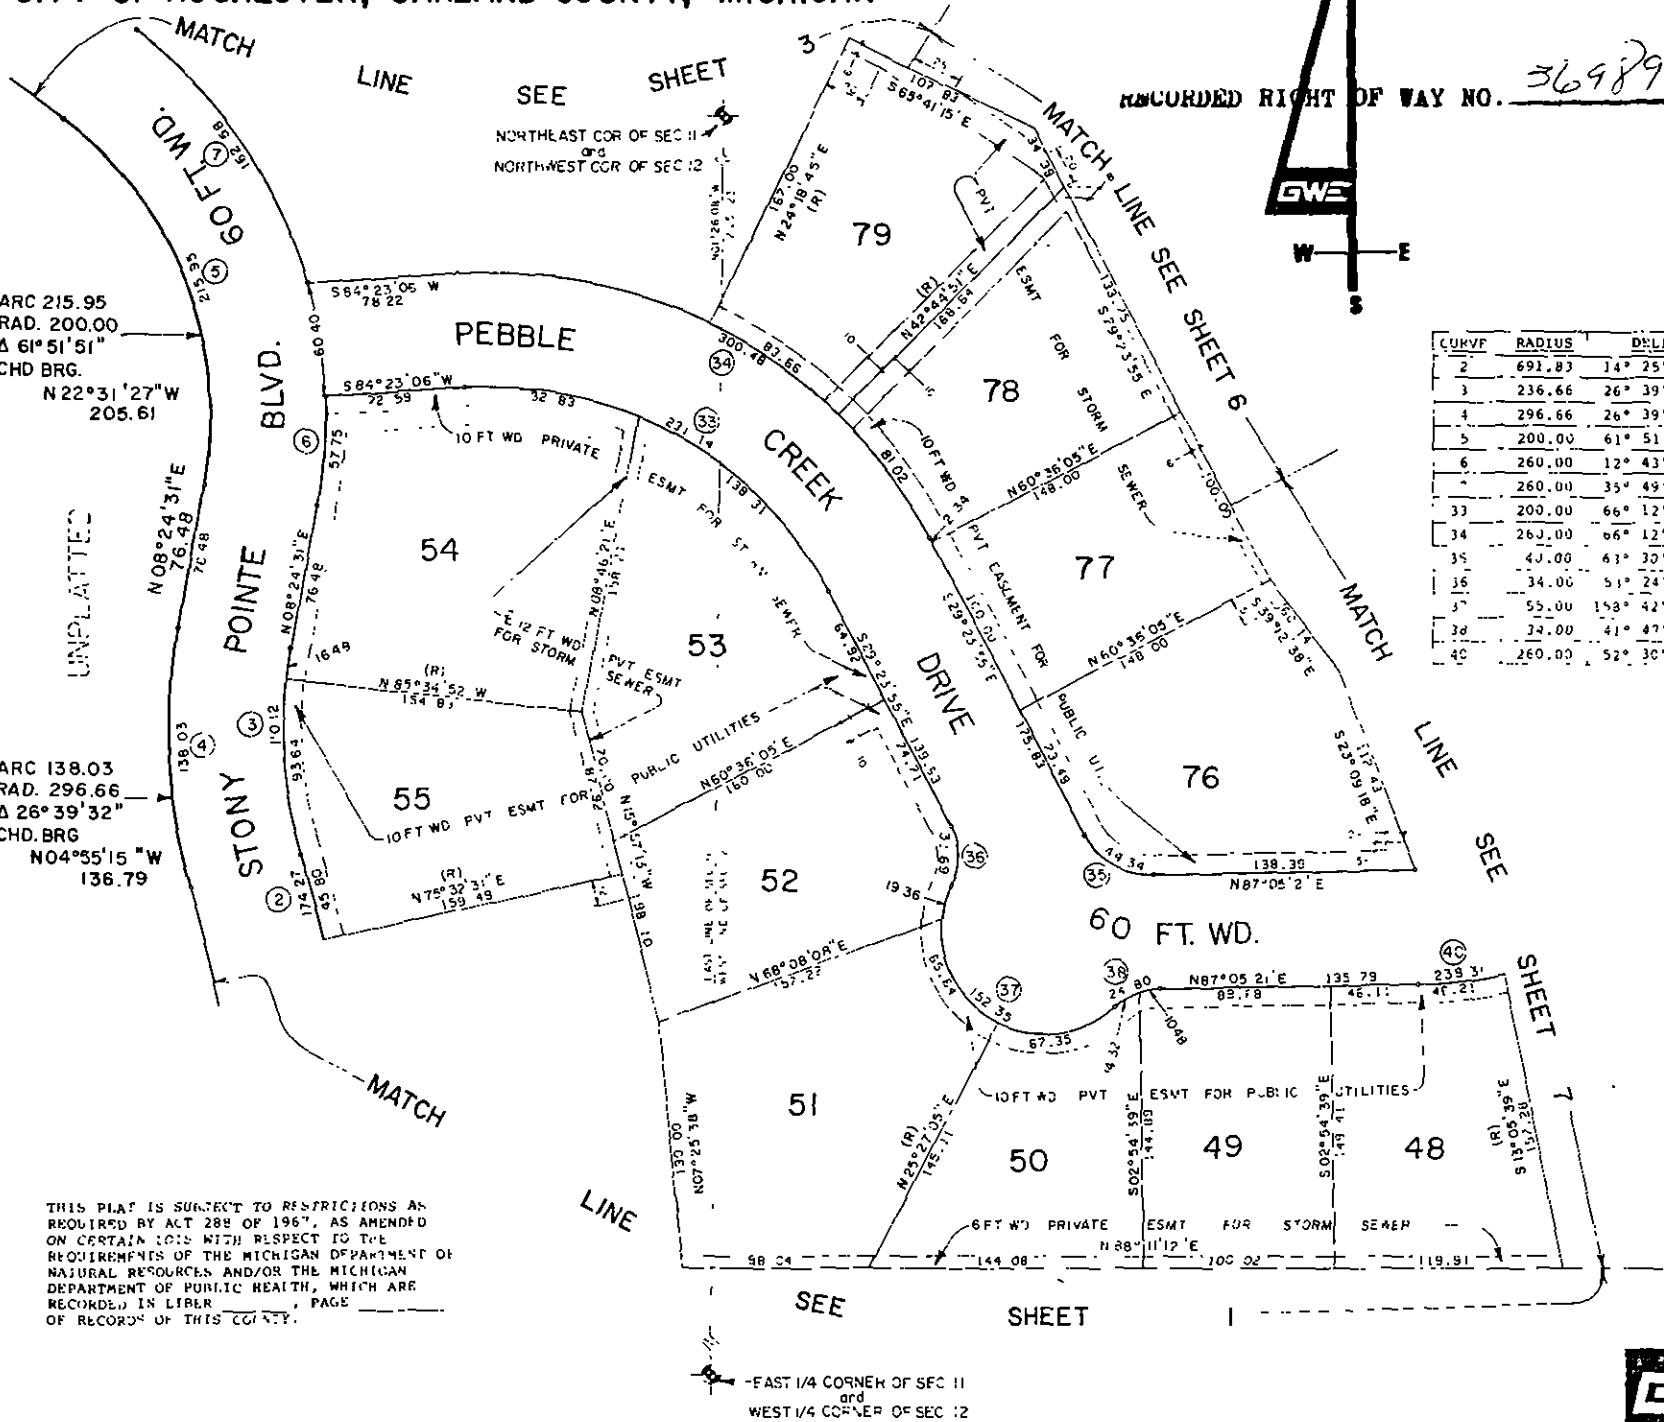

LIBER _____, PAGE
SHEET 2 OF 10 SHEETS

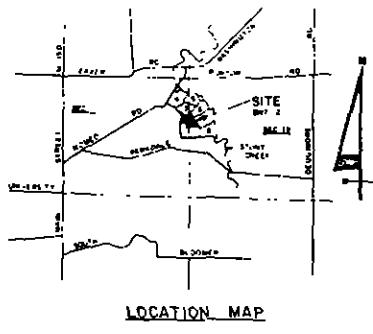

CURVE DATA				
CURVF	RADIUS	DELTA	ARC	CHORD
2	691.83	14° 25' 56"	174.27	173.81 N. 11° 02' 03" W.
3	236.66	26° 39' 32"	110.12	109.12 N. 04° 55' 15" W.
4	296.66	26° 39' 32"	158.03	136.79 N. 04° 55' .5" W.
5	200.00	61° 51' 51"	215.95	205.61 N. 12° 5' 27" W.
6	260.00	12° 43' 34"	57.75	57.63 N. 02° 02' 42" E.
	260.00	35° 49' 41"	162.58	159.95 N. 35° 32' 32" W.
33	200.00	66° 12' 59"	231.14	218.49 S. 62° 30' 24" E.
34	260.00	66° 12' 59"	300.48	284.64 S. 62° 50' 24" E.
35	40.00	63° 30' 44"	44.34	42.10 N. 01° 09' 17" E.
36	34.00	51° 24' 04"	31.64	30.55 S. 02° 44' 55" E.
37	55.00	153° 42' 32"	152.55	106.15 S. 35° 2' 15" E.
38	34.00	41° 47' 44"	24.80	24.26 N. 37° 11' 23" E.
42	260.00	52° 30' 55"	218.31	230.05 N. 62° 45' 55" E.

LEGEND

1. ALL DIMENSIONS ARE IN FEET.
2. ALL CURVE DIMENSIONS ARE ARC MEASUREMENTS.
3. CONCRETE MONUMENTS HAVE BEEN PLACED AT ALL POINTS MARKED "C".
4. ALL MONUMENTS ARE A 1/2 INCH DIAMETER SOLID IRON BAR, 36 INCHES LONG, ENCASED IN CONCRETE 4 INCHES IN DIAMETER.
5. LOT CORNERS HAVE BEEN MARKED WITH 18 INCH BARS 1/2 INCH IN DIAMETER.
6. (R) DENOTES A RADIAL LOT LINE.
7. BEARINGS ARE IN RELATION TO THE TRUE MERIDIAN, AS DETERMINED BY SOLAR OBSERVATION.
8. \angle DENOTES A RIGHT ANGLE.



Giffels-Webster Engineers, Inc.
CIVIL ENGINEERING, LAND SURVEYING & PLANNING
2721 Adams Road • Rochester Hills, Michigan 48064
Phone 248.962.3100 or 313.596.2299

-EAST 1/4 CORNER OF SEC 11
and
WEST 1/4 CORNER OF SEC 12

STONY POINTE SUBDIVISION PROPOSED



A PART OF THE NORTHEAST 1/4 OF SECTION 11, AND
A PART OF THE NORTHWEST 1/4 OF SECTION 12, T.3 N., R.1 E.
CITY OF ROCHESTER, OAKLAND COUNTY, MICHIGAN

APPENDIX "B"


RECORDED RIGHT OF WAY NO. 36989

CURVE DATA

CLRVE	RADIUS	DELTA	ARC	CHORD	CHORD BEARING
7	260.00	35° 49' 41"	162.58	159.95	N. 35° 32' 32" W.
12	755.95	19° 41' 29"	254.9	258.64	S. 63° 11' 43" E.
13	815.95	16° 42' 37"	237.96	237.12	S. 6° 42' 01" E.
14	682.69	25° 33' 48"	304.59	302.07	S. 60° 07' 38" E.
15	742.69	25° 33' 48"	331.36	328.62	S. 66° 07' 38" E.
16	470.00	56° 49' 14"	466.10	447.23	S. 66° 07' 36" E.
17	530.00	56° 49' 14"	525.60	504.33	S. 50° 29' 55" E.
34	1260.00	66° 12' 59"	300.48	284.04	S. 62° 30' 24" E.

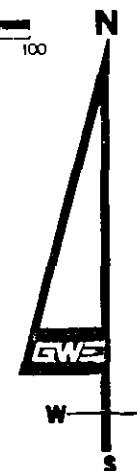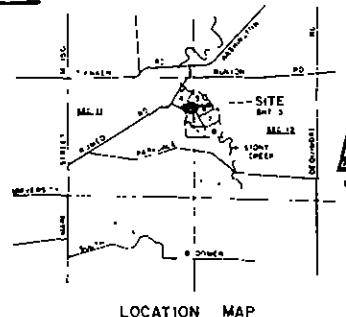

SCALE 1" = 50'

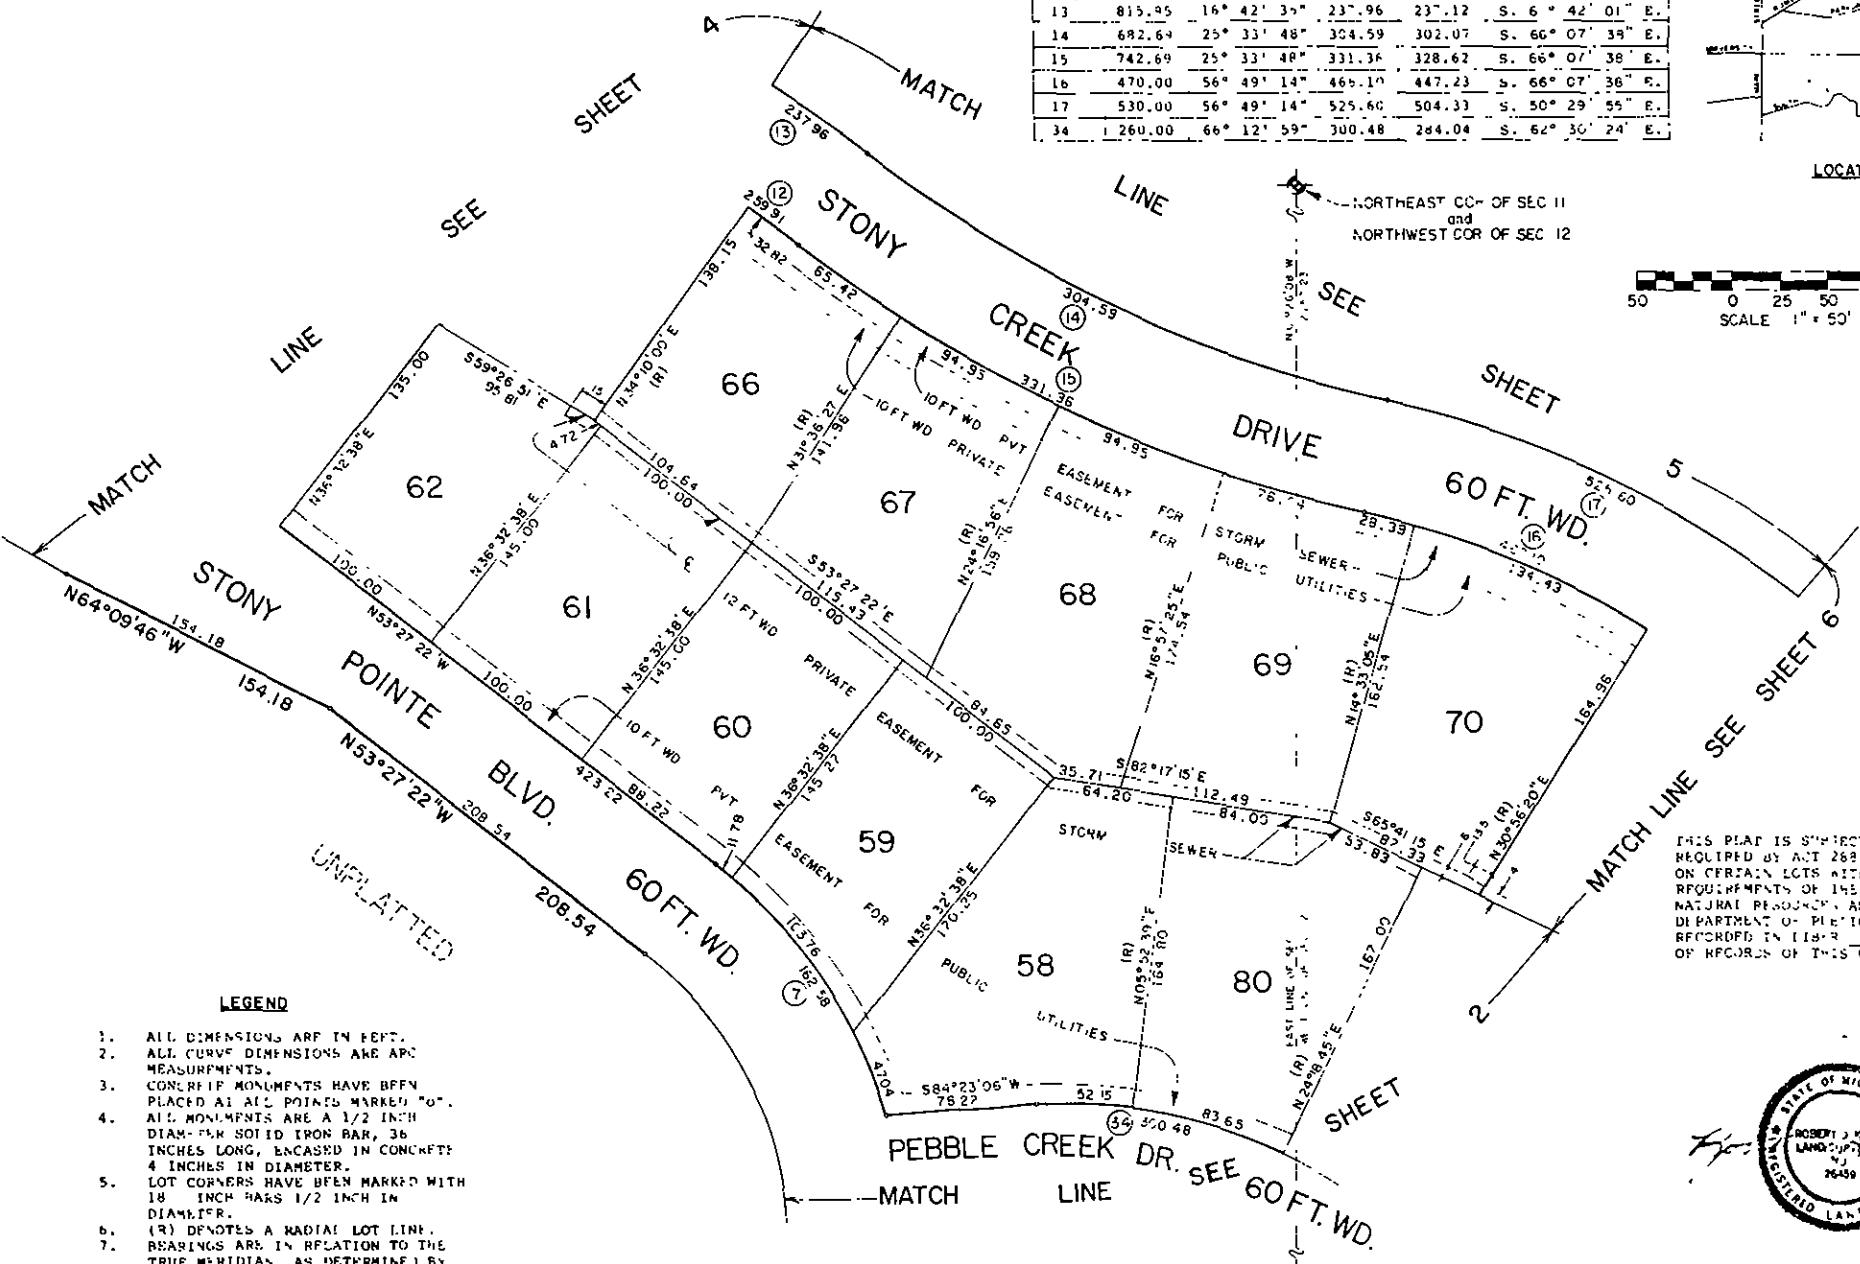

THIS PLAT IS SUBJECT TO RESTRICTIONS AS
REQUIRED BY ACT 262 OF 1967, AS AMENDED
ON CERTAIN LOTS WITH RESPECT TO THE
REQUIREMENTS OF THE MICHIGAN DEPARTMENT OF
NATURAL RESOURCES AND/OR THE MICHIGAN
DEPARTMENT OF PUBLIC HEALTH, WHICH ARE
RECORDED IN LIBR. PAGE
OF RECORDS OF THIS COUNTY.



Giffels-Webster Engineers, Inc.

ONE HUNDRED TWENTY-EIGHT EAST GRANGE AVENUE
P.O. BOX 3700 • PORTER MICHIGAN 49003
PHONE 312-651-3700 OR 312-556-2700


TEXAS

STONY POINTE SUBDIVISION PROPOSED
 A PART OF THE NORTHEAST 1/4 OF SECTION 11, AND
 A PART OF THE NORTHWEST 1/4 OF SECTION 12, T.3N., R.1E.
 CITY OF ROCHESTER, OAKLAND COUNTY, MICHIGAN

APPENDIX "B"


LEGEND

1. ALL DIMENSIONS ARE IN FEET.
2. ALL CURVE DIMENSIONS ARE ARC MEASUREMENTS.
3. CONCRETE MONUMENTS HAVE BEEN PLACED AT ALL POINTS MARKED "C".
4. ALL MONUMENTS ARE A 1/2 INCH DIAMETER SOILED IRON BAR, 36 INCHES LONG, ENCASED IN CONCRETE 4 INCHES IN DIAMETER.
5. LOT CORNERS HAVE BEEN MARKED WITH 18 INCH BARS 1/2 INCH IN DIAMETER.
6. (R) DENOTES A RADIAL LOT LINE.
7. BEARINGS ARE IN RELATION TO THE TRUE MERIDIAN, AS DETERMINED BY SOLAR OBSERVATION.
8. [] DENOTES A RIGHT ANGLE.

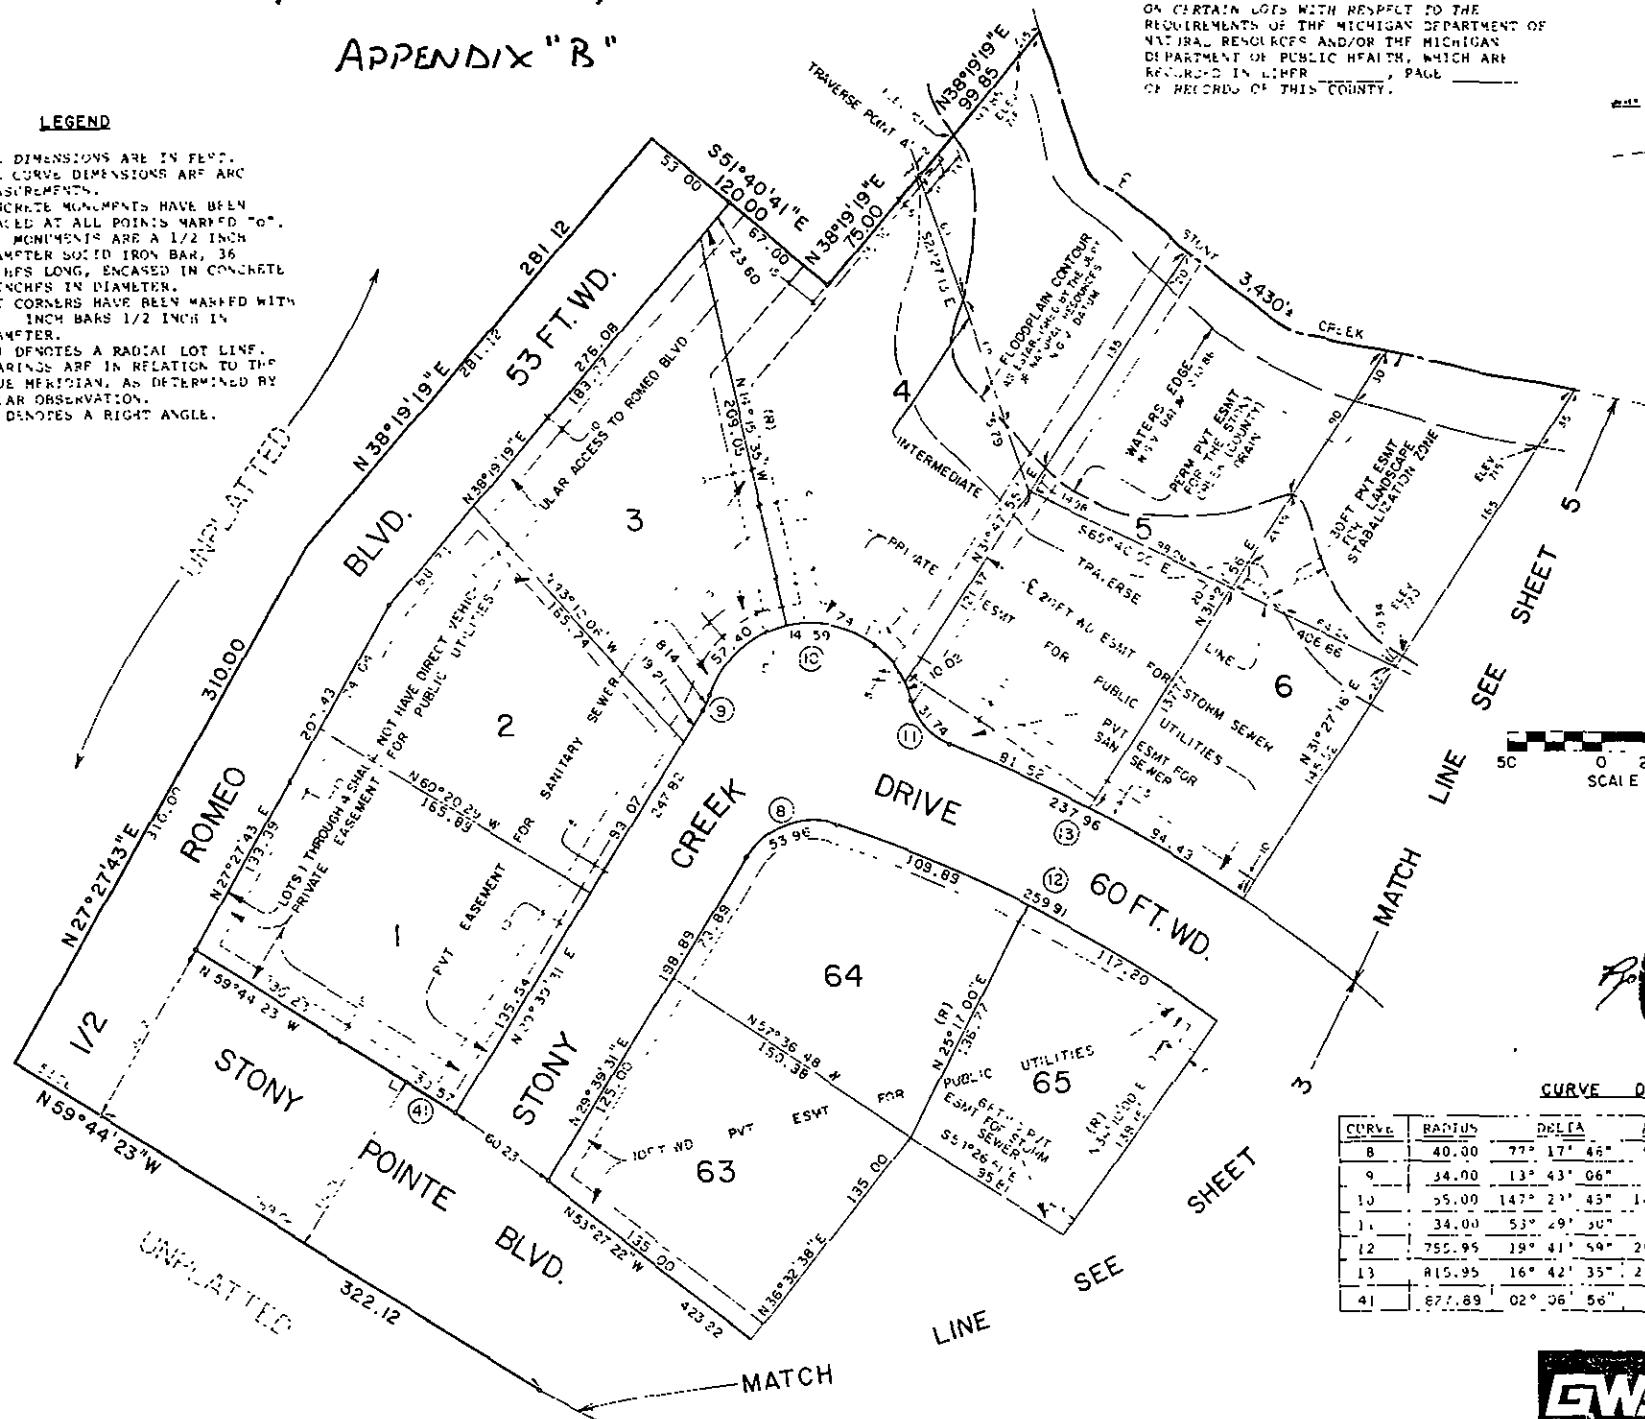


RECORDED RIGHT OF WAY NO. 36-979

LIBER PAGE
SHEET 4 OF 10 SHEETS

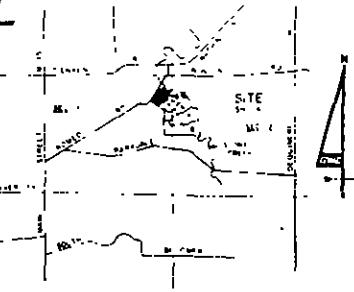

LOCATION MAP

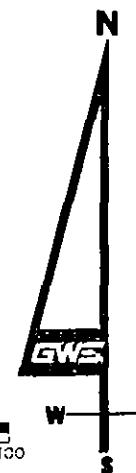

SCALE 50' 0' 25' 50' 100'



CURVE DATA

CURVE	RADIUS	DELT A	ARI	CHORD	C.G.R. BARING
8	40.00	77° 17' 46"	53.96	49.96	N. 6° 24' E.
9	34.00	13° 43' 06"	8.14	8.12	N. 47' 56" E.
10	55.00	147° 23' 45"	141.59	195.60	N. 8° 42' E.
11	34.00	53° 29' 30"	31.14	31.60	S. 45' 18" E.
12	755.95	19° 41' 59"	259.91	258.64	S. 03° 43' E.
13	815.95	16° 42' 35"	237.96	237.12	S. 07° 42' E.
41	677.89	02° 06' 56"	30.57	30.57	S. 55° 40' 56" E.



Giffels-Webster Engineers, Inc.
 1450 University Avenue • Suite 200 • Ann Arbor, Michigan 48106
 216-852-3100 or 313-330-2750
 Phone: 313-852-3100 or 313-330-2750
 FAX: 313-852-3100
 MIAMI TEXAS

STONY POINTE SUBDIVISION PROPOSED

A PART OF THE NORTHEAST 1/4 OF SECTION 11, AND
A PART OF THE NORTHWEST 1/4 OF SECTION 12, T.3 N., R.1 E.
CITY OF ROCHESTER, OAKLAND COUNTY, MICHIGAN

APPENDIX "B"



SHEET 5 OF 10 SHEETS

RECORDED RIGHT OF WAY NO. 36989

LIBER 9808 PAGE 236

LEGEND

1. ALL DIMENSIONS ARE IN FEET.
2. ALL CURVE DIMENSIONS ARE ARC MEASUREMENTS.
3. CONCRETE MONUMENTS HAVE BEEN PLACED AT ALL POINTS MARKED "O".
4. ALL MONUMENTS ARE A 1/2 INCH DIAMETER SOLID IRON BAR, 36 INCHES LONG, ENCASED IN CONCRETE 4 INCHES IN DIAMETER.
5. LOT CORNERS HAVE BEEN MARKED WITH 18 INCH BARS 1/2 INCH IN DIAMETER.
6. (R) DENOTES A RADIAL LOT LINE.
7. BEARINGS ARE IN RELATION TO THE TRUE MERIDIAN, AS DETERMINED BY SOLAR OBSERVATION.
8. \square DENOTES A RIGHT ANGLE.

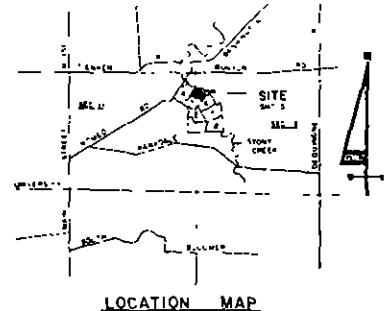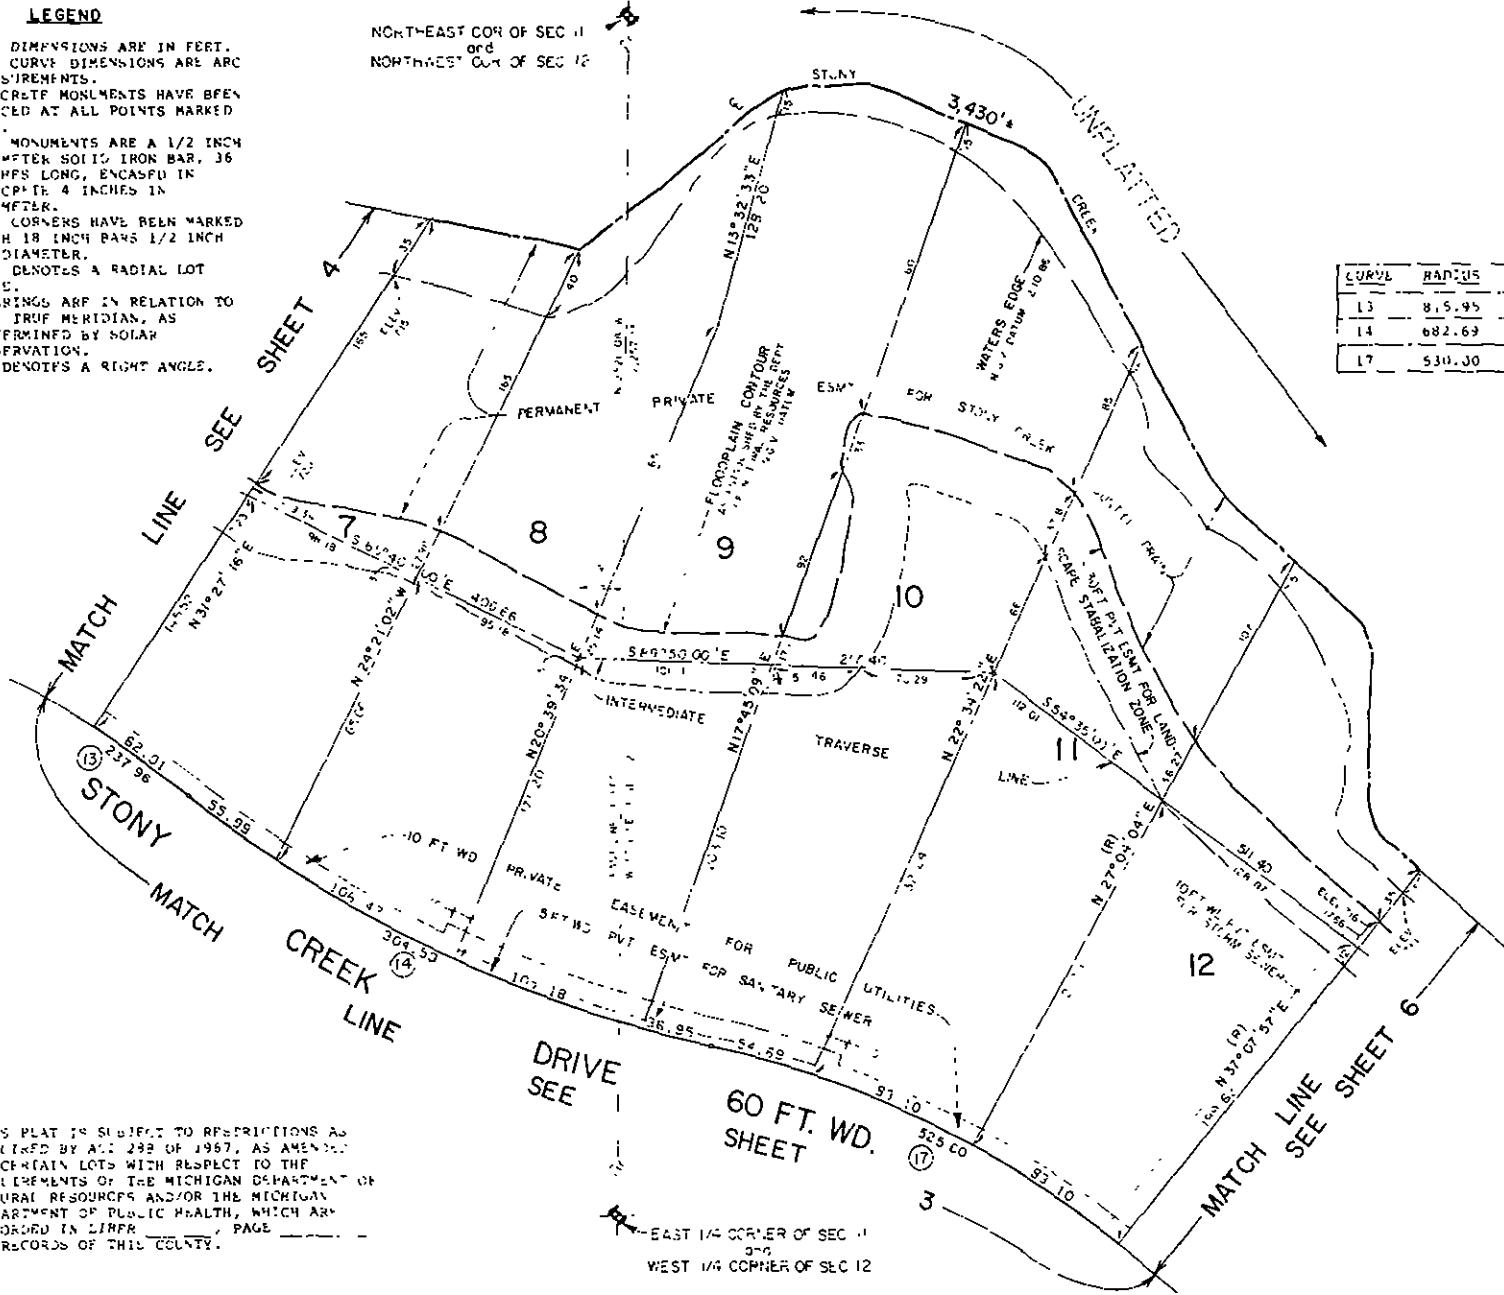

THIS PLAT IS SUBJECT TO RESTRICTIONS AS
REQUIRED BY ACT 292 OF 1957, AS AMENDED
ON CERTAIN LOTS WITH RESPECT TO THE
REQUIREMENTS OF THE MICHIGAN DEPARTMENT OF
NATURAL RESOURCES AND/OR THE MICHIGAN
DEPARTMENT OF PUBLIC HEALTH, WHICH ARE
RECORDED IN LIBER 9808, PAGE 236
OF RECORDS OF THIS COUNTY.

STONY POINTE SUBDIVISION PROPOSED

A PART OF THE NORTHEAST 1/4 OF SECTION 11, AND
A PART OF THE NORTHWEST 1/4 OF SECTION 12, T.3N., R.1E.
CITY OF ROCHESTER, OAKLAND COUNTY, MICHIGAN



SHEET 6 OF 10 SHEETS

RECORDED RIGHT OF WAY NO. 36989

APPENDIX "B"

LEGEND

1. ALL DIMENSIONS ARE IN FEET.
2. ALL CURVE DIMENSIONS ARE ARC MEASUREMENTS.
3. CONCRETE MONUMENTS HAVE BEEN PLACED AT ALL POINTS MARKED "G".
4. ALL MONUMENTS ARE A 1/2 INCH DIAMETER SOLID IRON BAR, 36 INCHES LONG, ENCASED IN CONCRETE 4 INCHES IN DIAMETER.
5. LOT CORNERS HAVE BEEN MARKED WITH 18 INCH BARS 1/2 INCH IN DIAMETER.
6. (R) DENOTES A RADIAL LOT LINE.
7. BEARINGS ARE IN RELATION TO THE TRUE MERIDIAN, AS DETERMINED BY SOLAR OBSERVATION.
8. L-1 DENOTES A RIGHT ANGLE.

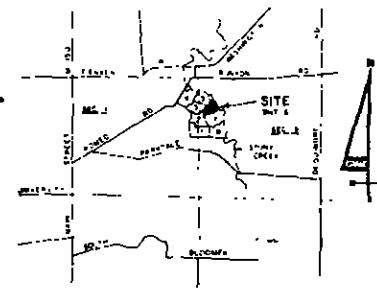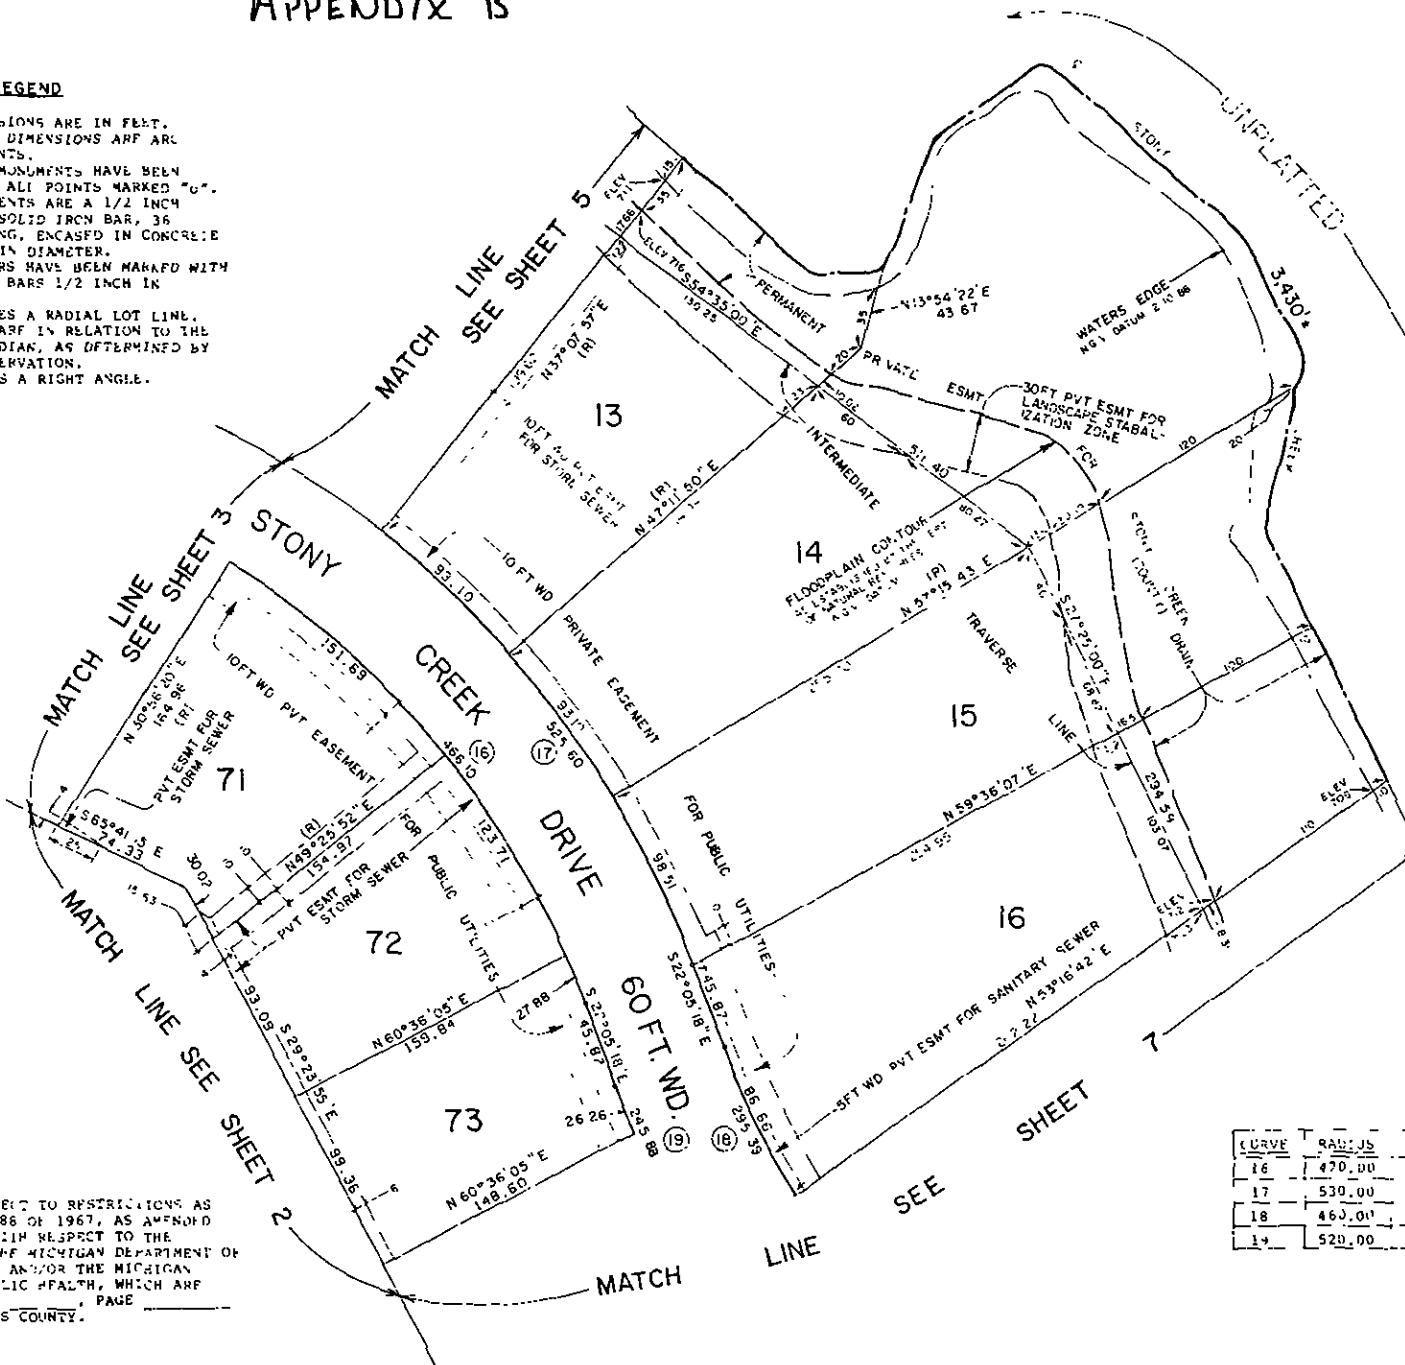

LOCATION MAP



SCALE 1' = 50'
0 25 50 100



CURVE DATA

CURVE	RADIUS	DETA	ARC	CHORD	CHORD BEARING
16	470.00	56° 49' 14"	466.10	447.23	S. 52° 29' 46" E.
17	530.00	56° 49' 14"	525.60	504.31	S. 50° 23' 55" E.
18	460.01	36° 47' 31"	295.38	290.34	S. 40° 29' 13" E.
19	520.00	27° 05' 30"	245.88	243.59	S. 35° 38' 03" E.

STONY POINTE SUBDIVISION PROPOSED

A PART OF THE NORTHEAST 1/4 OF SECTION 11, AND
A PART OF THE NORTHWEST 1/4 OF SECTION 12, T.3N., R.1E.
CITY OF ROCHESTER, OAKLAND COUNTY, MICHIGAN

SHEET 7 OF 10 SHEETS


THIS PLAT IS SUBJECT TO RESTRICTIONS AS
REQUIRED BY ACT 268 OF 1967, AS AMENDED
ON CERTAIN LOTS WITH RESPECT TO THE
REQUIREMENTS OF THE MICHIGAN DEPARTMENT OF
NATURAL RESOURCES AND THE MICHIGAN
DEPARTMENT OF PUBLIC HEALTH, WHICH ARE
RECORDED IN LIBER _____ PAGE _____
OF RECORDS OF THIS COUNTY.

LIBER 9808 PAGE 238

APPENDIX "B"

LEGEND

1. ALL DIMENSIONS ARE IN FEET.
2. ALL CURVE DIMENSIONS ARE ARC MEASUREMENTS.
3. CONCRETE MONUMENTS HAVE BEEN PLACED AT ALL POINTS MARKED "o".
4. ALL MONUMENTS ARE A 1/2 INCH DIAMETER SOLID IRON BAR, 36 INCHES LONG, ENCASED IN CONCRETE 4 INCHES IN DIAMETER.
5. LOT CORNERS HAVE BEEN MARKED WITH 1/8 INCH BARS 1/2 INCH IN DIAMETER.
6. (R) DENOTES A RADIAL LOT LINE.
7. BEARINGS ARE IN RELATION TO THE TRUE MERIDIAN, AS DETERMINED BY SOLAR OBSERVATION.
8. (L) DENOTES A RIGHT ANGLE.

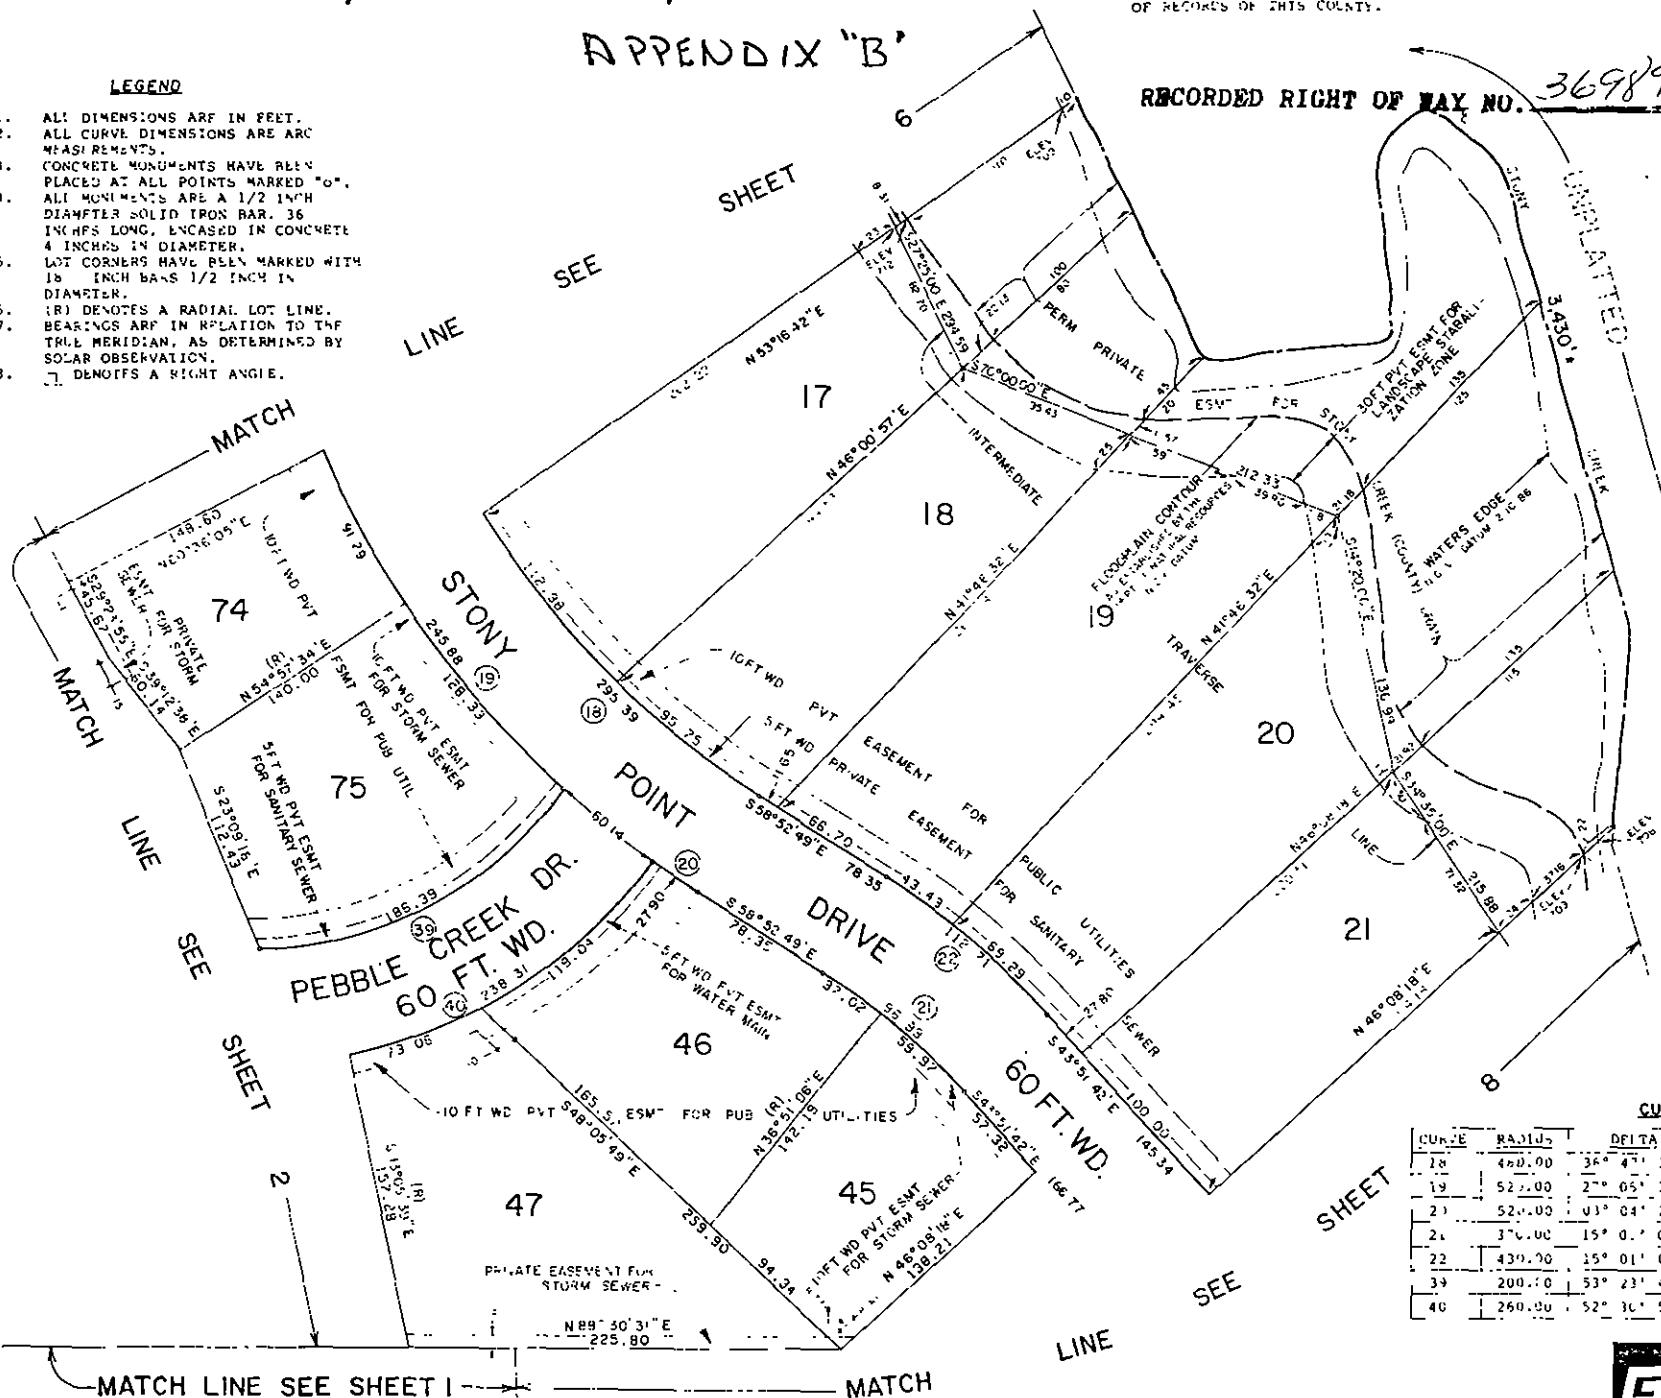

STONY POINTE SUBDIVISION PROPOSED

A PART OF THE NORTHEAST 1/4 OF SECTION 11, AND
A PART OF THE NORTHWEST 1/4 OF SECTION 12, T.3N., R.1E.
CITY OF ROCHESTER, OAKLAND COUNTY, MICHIGAN

LICEN. # F-401
SHEET 8 OF 10 SHEETS

RECORDED RIGHT OF WAY NO. 36489

APPENDIX "B"

