



RECEIVED
WAYNE COUNTY MICH.

0000000000

RETURN TO
RICHARD H. TAYLOR
The Detroit Edison Company
2000 SECOND AVENUE
DETROIT 2, MICHIGAN

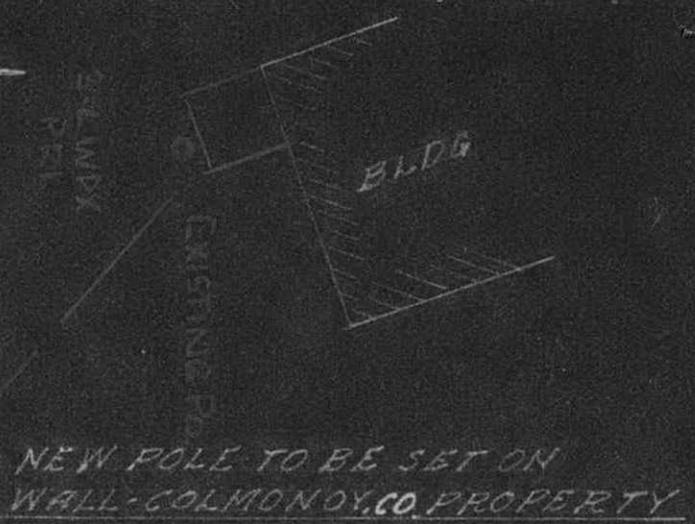


INSTALL 2-4 FIBRE DUCTS &
2-4" IRON SWPS,

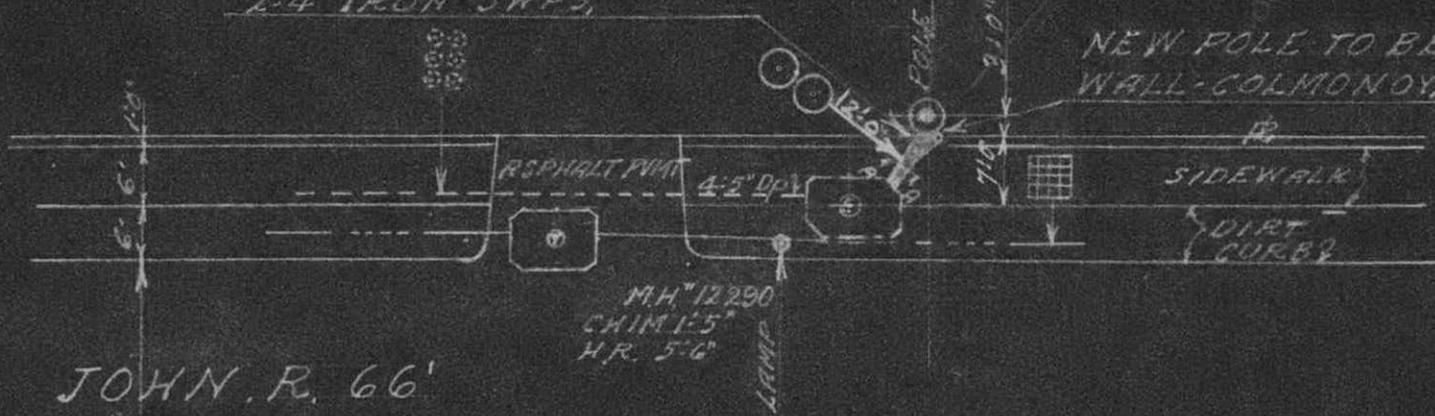

JOHN R. 66'

40'-0"

13'-0"

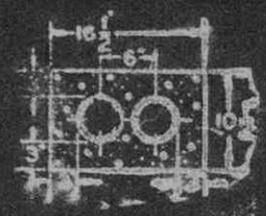

SECTION A-A

EMERY

PERMIT REQUIRED FROM
WALL-COLMONOY CO.

REF. U3-1-4859

Lucl. 3-29-51

REFERENCE	DRAWN	WORRELL 3-29-51	TITLE	JOHN R. ST. AT EMERY ST INSTALL 2 DUCTS FROM M.H. 12290 TO POLE FOR SERVICE TO WALL-COLMONOY	THE DETROIT EDISON COMPANY UNDERGROUND LINES DEPT. DETROIT, MICH.	1"=20'	NO. U3-1-4877
	O. K.	AD. SELL 3-29-51					
	APPROVED						

BERNARD J. YOUNGBLOOD
REGISTER OF DEEDS

1.1.5

— A 633

JUN-4-51 00279

175
A

RETURN TO
RICHARD H. TAYLOR
The Detroit Edison Company
2000 SECOND AVENUE
DETROIT 26, MICHIGAN

Richard H. Taylor
JUN - 4 1951
REGISTERED IN LIBRARY
JANINE COUNTY RECORDS
10955 PA 120
INSTRUMENT WAS FILED FOR
MICHIGAN

D565671