

IN CONSIDERATION of the sum of One (\$1.00) and no/100 Dollars and other valuable considerations, receipt of which is hereby acknowledged We hereby grant to THE DETROIT EDISON COMPANY, its successors and assigns, the right to construct, operate and maintain its underground lines for the transmission and distribution of electricity and Company communication facilities, including the necessary conduits, fixtures, cables, manholes and equipment, under and across OUR property located in City of Ann Arbor, County of Washtenaw State of Michigan, and described as follows:

All that certain piece or parcel of land situate and being in the City of Ann Arbor, County of Washtenaw and State of Michigan, and described as follows, to-wit: Commencing at a point in the west line on State Street where the north line of Madison Street intersects the same, running thence west on the north line of Madison Street fifteen rods, thence north parallel with State Street 5 rods, thence east parallel with Madison Street 15 rods, thence south on the west line of State Street 5 rods to the place of beginning.

The route of the lines shall be as follows: As shown on attached sketch. Sketch #U1-1-1628

The Company shall reimburse US for all damage caused by its men, teams, trucks and other vehicles and equipment in entering said property for the purposes set forth herein.

Witness: A. Milbrandt  
Margaret Raivas  
John Ruppe  
Elaine Michutka

PENINSULAR SOCIETY OF ALPHA DELTA PHI  
(Signed) Gilbert P. Schafer, President  
Ink White, Sec'y-Treas.

(Accepted)  
THE DETROIT EDISON COMPANY  
By Richard H. Taylor  
RIGHT-OF-WAY AGENT

Richard H. Taylor

OHIO  
STATE OF ~~MICHIGAN~~  
COUNTY OF CUYAHOGA

REGISTER OF DEEDS, WASHTENAW COUNTY, SS RECORDED... 25th 19 52  
March/ 3:31 P.M.  
Thomas A. Fitzgerald REGISTER

On this 9TH day of January, 19 52, before me appeared Gilbert P. Schafer to me personally known, who being by me ~~sworn~~ duly sworn, did say that he ~~is~~ is president of Peninsular Society of Alpha Delta Phi a corporation created and existing under the laws of the State of Michigan, and that the said instrument was signed and sealed in the behalf of said corporation by authority of its Board of Directors, and the said Gilbert P. Schafer acknowledged the said instrument to be the free act and deed of the said Peninsular Society of Alpha Delta Phi

SEAL  
1846  
My Commission expires

A. Milbrandt  
A. MILBRANDT, Notary Public, Notary Public,  
My Commission Expires Nov. 12, 1953. County, ~~Washtenaw~~ Ohio  
CUYAHOGA

STATE OF MICHIGAN )  
COUNTY OF Clinton ) s.s.

On this 9th day of January, 19 52, before me appeared Ink White to me personally known, who being by me ~~sworn~~ duly sworn, did say that he is ~~Secretary-Treasurer~~ Secretary-Treasurer of Peninsular Society of Alpha Delta Phi a corporation created and existing under the laws of the State of Michigan, and that the said instrument was signed and sealed in the behalf of said corporation by authority of its Board of Directors, and the said Ink White acknowledged the said instrument to be the free act and deed of the said Peninsular Society of Alpha Delta Phi

SEAL  
1846  
My Commission expires  
February 6, 1953

Olive Woodruff  
Olive Woodruff, Notary Public,  
Clinton County, Michigan

Madison, N. G., Prof. Stat.

RIGHT OF WAY FILE NO. 14292


RETURN TO  
RICHARD H. TAYLOR  
The Detroit Edison Company  
2000 SECOND AVENUE  
DETROIT 26, MICHIGAN

THIS PORTION OF EXISTING CABLES TO BE REMOVED.

NEW JOINTS

EXISTING CABLES TO REMAIN

SECTION A-A

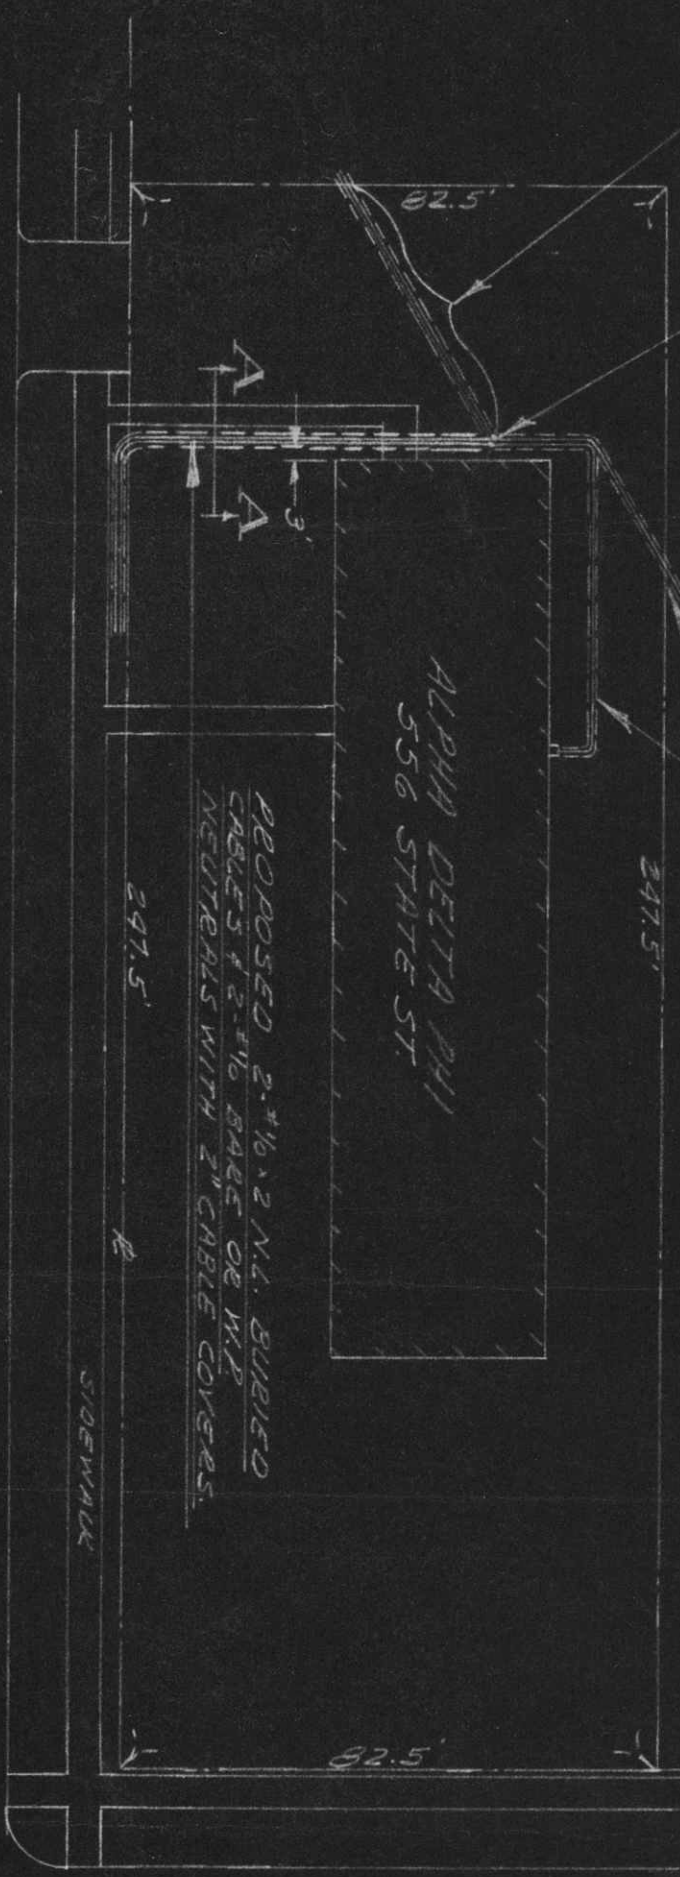

STATE ST.

MADISON ST.

REFERENCE

DRAWN R.G.B. 12-3-51

H.R. 123-51

O.K.

1/11/12-4-51

APPROVED

TITLE

ANN ARBOR, MICHIGAN. BURIED CABLE IN PRIVATE PROPERTY, 556 STATE ST.

THE DETROIT EDISON COMPANY

UNDERGROUND LINES DEPT., DETROIT, MICH.

SCALE

1"=30'

NO. 41-1-1628

31

5 Peninsula,  
17 Alpha  
57 Detroit Edison

RECEIVED  
FOR RECORD

MAR 25 3 31 PM '52  
THOMAS A. FITZGERALD  
REGISTER OF DEEDS  
WASHTENAW COUNTY, MICH.

RETURN TO  
RICHARD H. TAYLOR  
The Detroit Edison Company  
2000 SECOND AVENUE  
DETROIT 26, MICHIGAN

250

RIGHT OF WAY FILE No. 14292

DEC - 5 1951