


RAILROAD RIGHT OF WAY

**DOCUMENT(S) WILL BE SCANNED
AT A LATER TIME**

RECORDED RIGHT OF WAY NO. R15028

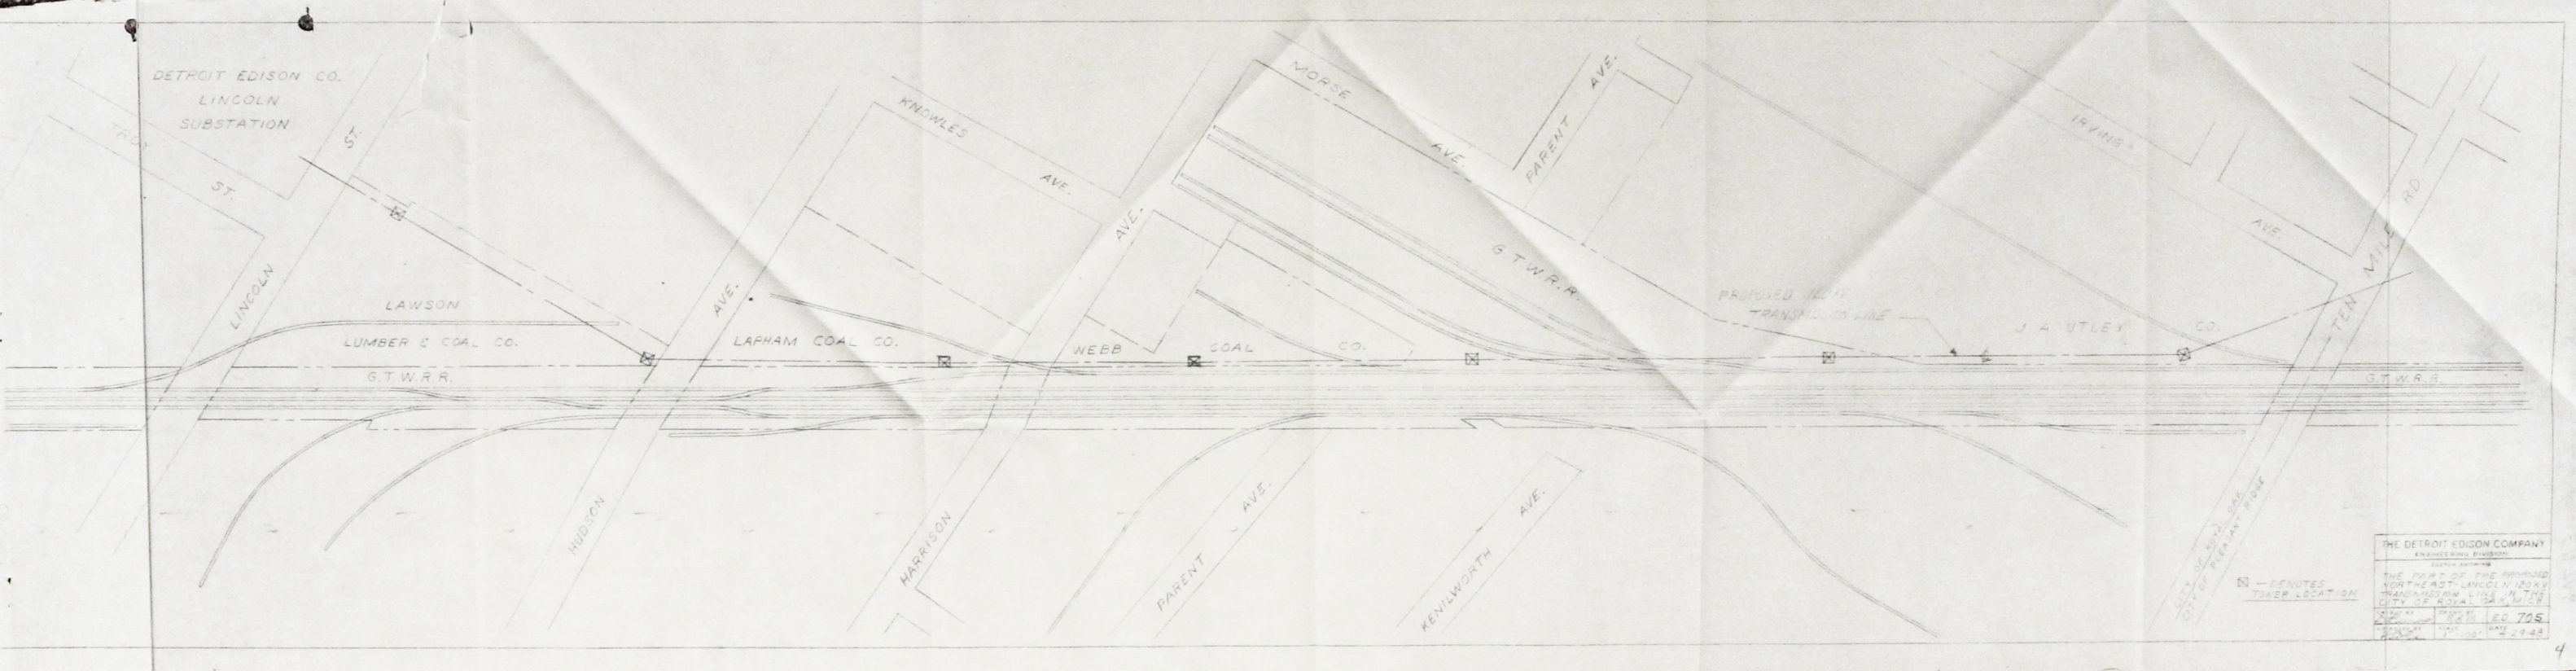

DETROIT EDISON CO.
LINCOLN
SUBSTATION

LAWSON
LUMBER & COAL CO.
G.T.W.R.R.

LAPHAM COAL CO.

WEBB COAL CO.

J. A. UTLEY CO.

THE DETROIT EDISON COMPANY
ENGINEERING DIVISION
EAST LANSING, MICH.
THE PART OF THE PROPOSED
NORTHEAST-LINCOLN 120 KV
TRANSMISSION LINE IN THE
CITY OF ROYAL OAK, MICH.
DRAWN BY: [] DATE: []
CHECKED BY: [] DATE: []
ED 705
MAY 29 1948

☒ - DENOTES
TOWER LOCATION