


PLAN OF CROSSING


PROPOSED 1 6 4800 VOLT WIRE (FUTURE)
 PROPOSED 2 6 4800 VOLT WIRES (IMMEDIATE)

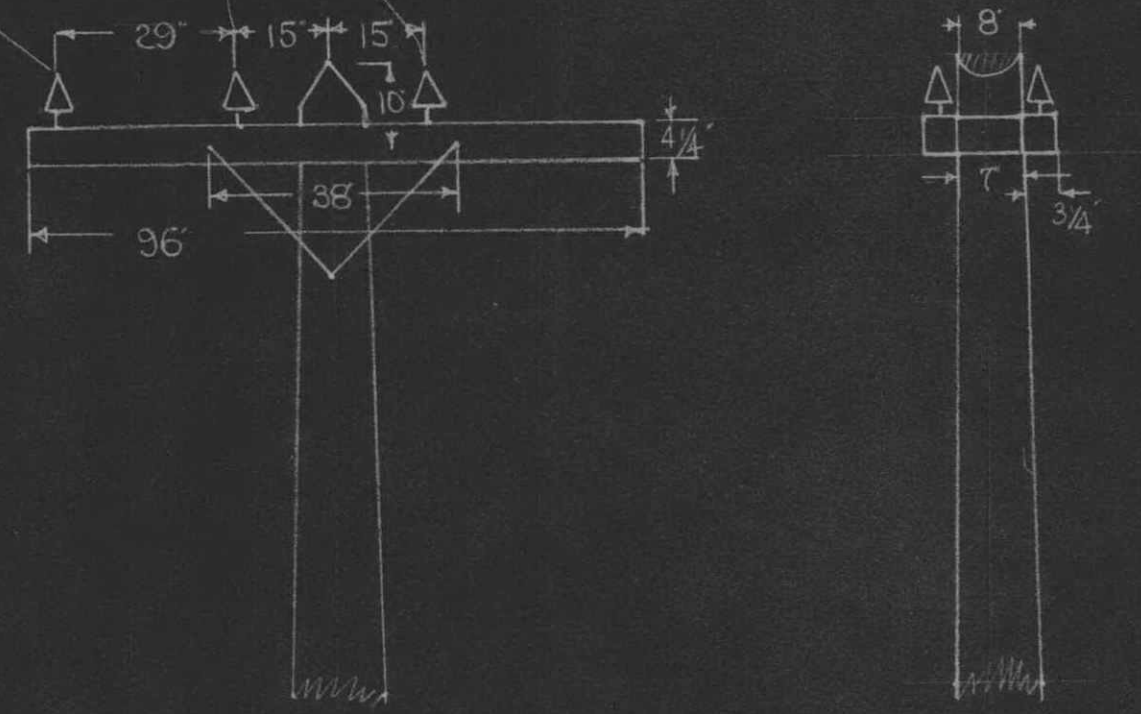

POLES (B)(C) LOOKING WEST

LOOKING NORTH

PURPOSE OF LINE
 EXTENSION OF DISTRIBUTION SERVICE

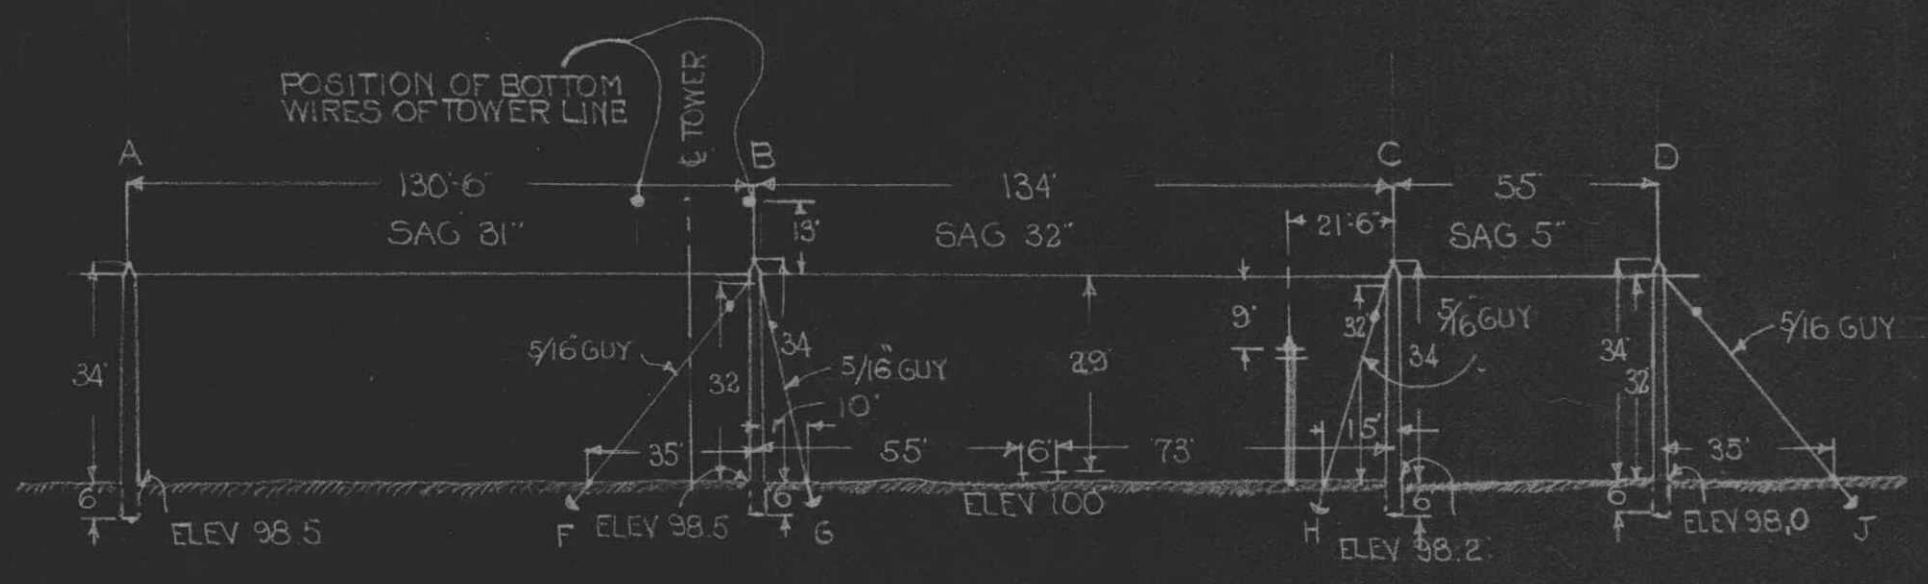

ELEVATION OF CROSSING LOOKING NORTH

APPROVED #11
 FOR
 MICHIGAN PUBLIC UTILITIES
 COMMISSION
J. A. Miller
 CHIEF ENGINEER
 FILE U-5765 DATE MAY 17 1929

CITY _____
 COUNTY WAYNE
 TOWNSHIP TAYLOR
 SURVEY NO. OF TWP. 3 SOUTH
 RANGE NO. 10 EAST
 SECTION NO. SE 4 SEC 27

THE DETROIT EDISON CO.
 PLAN SUBMITTED TO MICH.
 PUBLIC UTILITIES COMMISSION
 FOR 4800 VOLT CROSSING
 OVER PENN RR
 DRAWN BY EFH DATE 5-10-29
 CHECKED BY J.A. DATE 5-11-29

(WD MILLER)

RECORDED RIGHT OF WAY NO. 023210/P2

John M. Smith

RECEIVED
MICHIGAN PUBLIC UTILITIES
DIVISION
16 1929