


THE DETROIT AND TOLEDO SHORE LINE RAILROAD COMPANY

YOUR FILE	SUBJECT	OUR FILE
-----------	---------	----------

November 8th, 1938.

File 117.

Michigan Public Utilities Comm.,
Lansing, Michigan

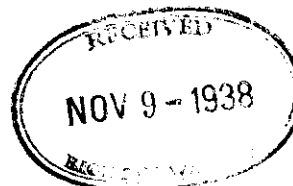

Gentlemen:-

The Detroit Edison Company have made application to you for permit to add two #6 street lighting wires in span A-B and #8 duplex wire in span D-F to crossing over our tracks in private property, Village of Ecorse, Wayne County, Michigan, as per their Plan #RX-1940A, which gives exact location and information in connection with the proposed crossing.

This Company waives hearing in the matter of this application, provided the crossing is constructed in accordance with the rules and regulations of the Michigan Public Utilities Commission.

Yours truly,

A handwritten signature in cursive script that reads "J.R. Mann".

SUPT. TRANSPORTATION.

1-8.

CC:- ✓ Mr. T.L. Hinks, R/W Agent,
Detroit Edison Company,
2000 Second Ave.,
Detroit, Mich.

Handwritten notes:
 1940 H
 2-8-783 R
 30192 P37

PREPARED RIGHT OF WAY NO.

THE DETROIT EDISON CO.

PLAN SUBMITTED TO MICHIGAN PUBLIC UTILITIES COMMISSION FOR OVERHEAD LINE CROSSING

RX 1940A

OVER DETROIT-TOLEDO SHORE LINE RR, NEW YORK CENTRAL & MICH CENTRAL RR'S IN PRIVATE PROPERTY

CITY OF VILLAGE OF ECORSE

TOWNSHIP T 35 R 11 E SECTION PC 492497

WHYME COUNTY

CIRCUITS		PHASE		USE		WIRES		SIZE		KIND	
NUMBER	VOLTAGE	CYCLES	PERCENT	TYPE	CLASS	TYPE	TYPE	TYPE	TYPE	TYPE	TYPE
ONE	24000	60	3	TERRAZAS	3	#0	ALBARE	STANDARD	COPPER		

POLES		MIN CIRCUMFERENCE DEPTH OF		KIND OF SETTING	
LOCATION	LENGTH	MATERIAL	AT TOP	AT GROUND	SETTING
A-E	65'	WESTERN CEDAR	25"	57 1/2"	8' 6"
B-C-D	70'	"	25"	54"	9' 0"
F	35'	"	19"	32 1/2"	6' 0"

NOTE

MATERIALS SHALL BE AS NOTED IN THE DETROIT EDISON COMPANY'S STANDARD SPECIFICATIONS FOR OVERHEAD LINE CONSTRUCTION AT RAILROAD CROSSINGS ISSUED DECEMBER 23, 1935.

PURPOSE OF LINE

ADDING 2# 6 STATE WIRES IN SPAN A-B AND #8 DUPLEX WIRE IN SPAN D-E

EXISTING PERMITS ED 2-B-783 & ED 2-B-784

DRAWN BY WSM DATE 10-28-38 CHECKED BY JAL DATE 10-28-38

APPROVED

FOR

MICHIGAN PUBLIC UTILITIES COMMISSION




ED 2-B-783

NOV 7 1938

RECEIVED

NOV 8 - 1938

DEPT. OF WATERWORKS

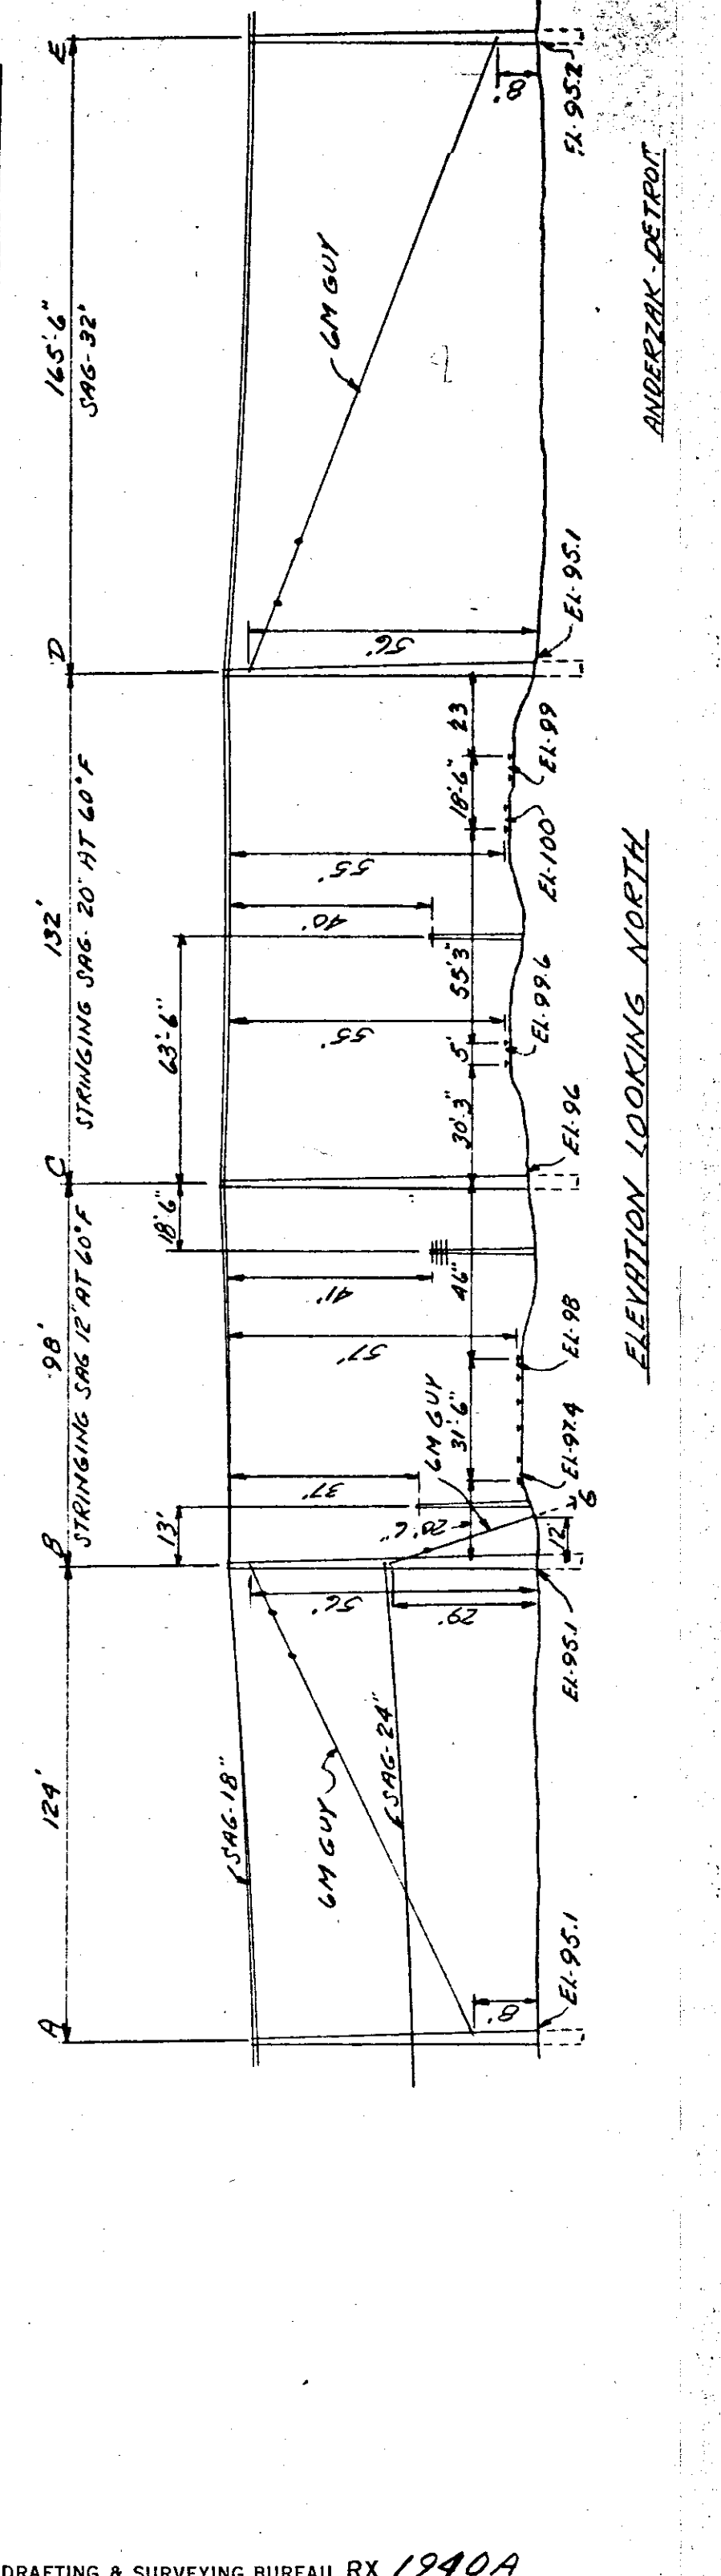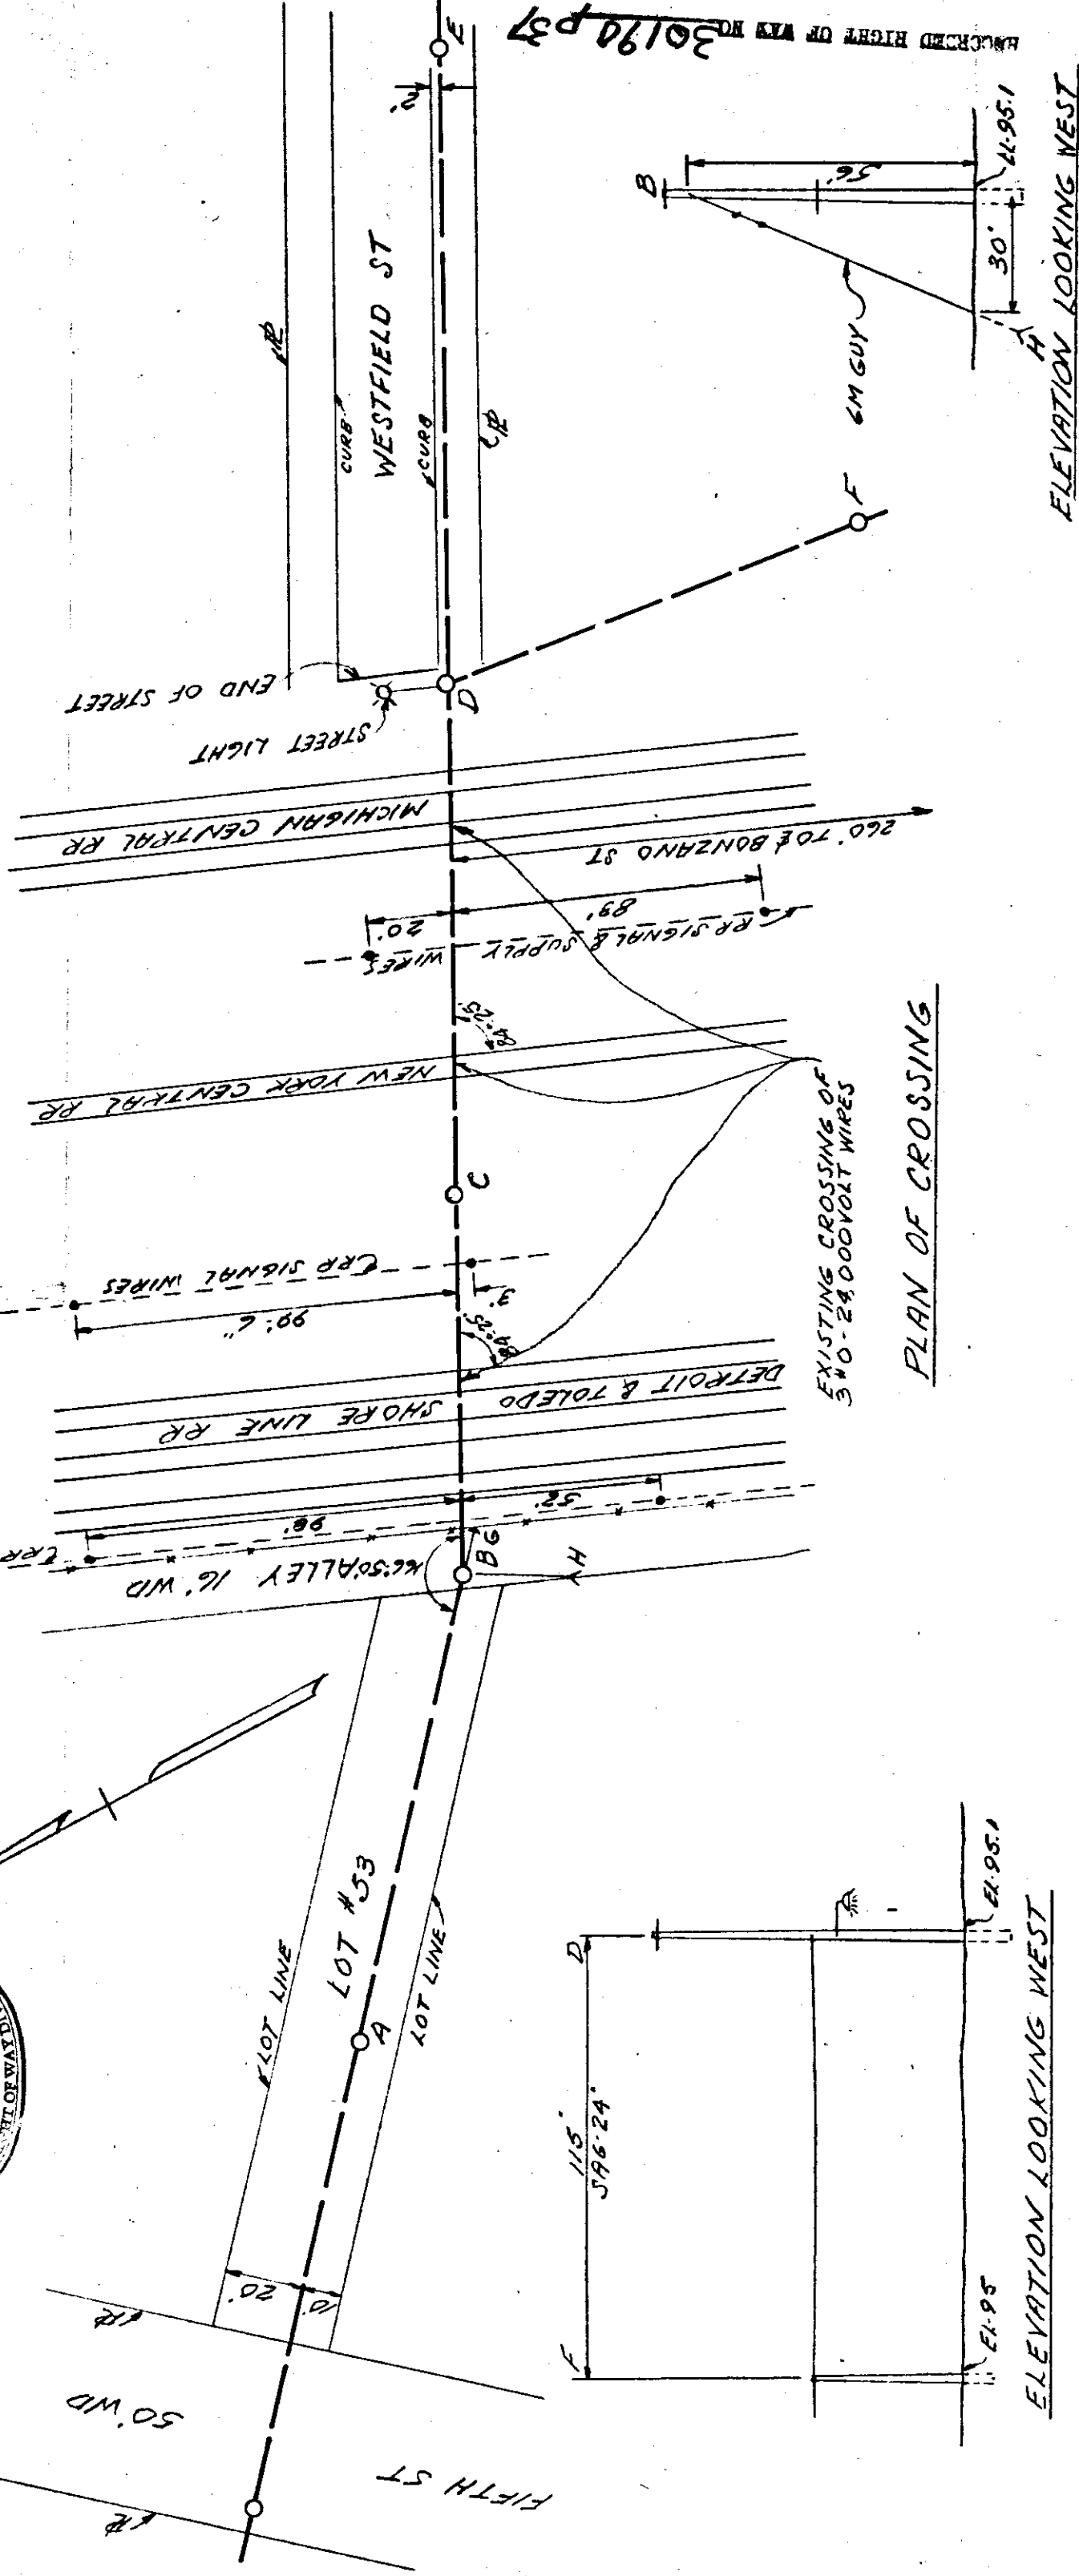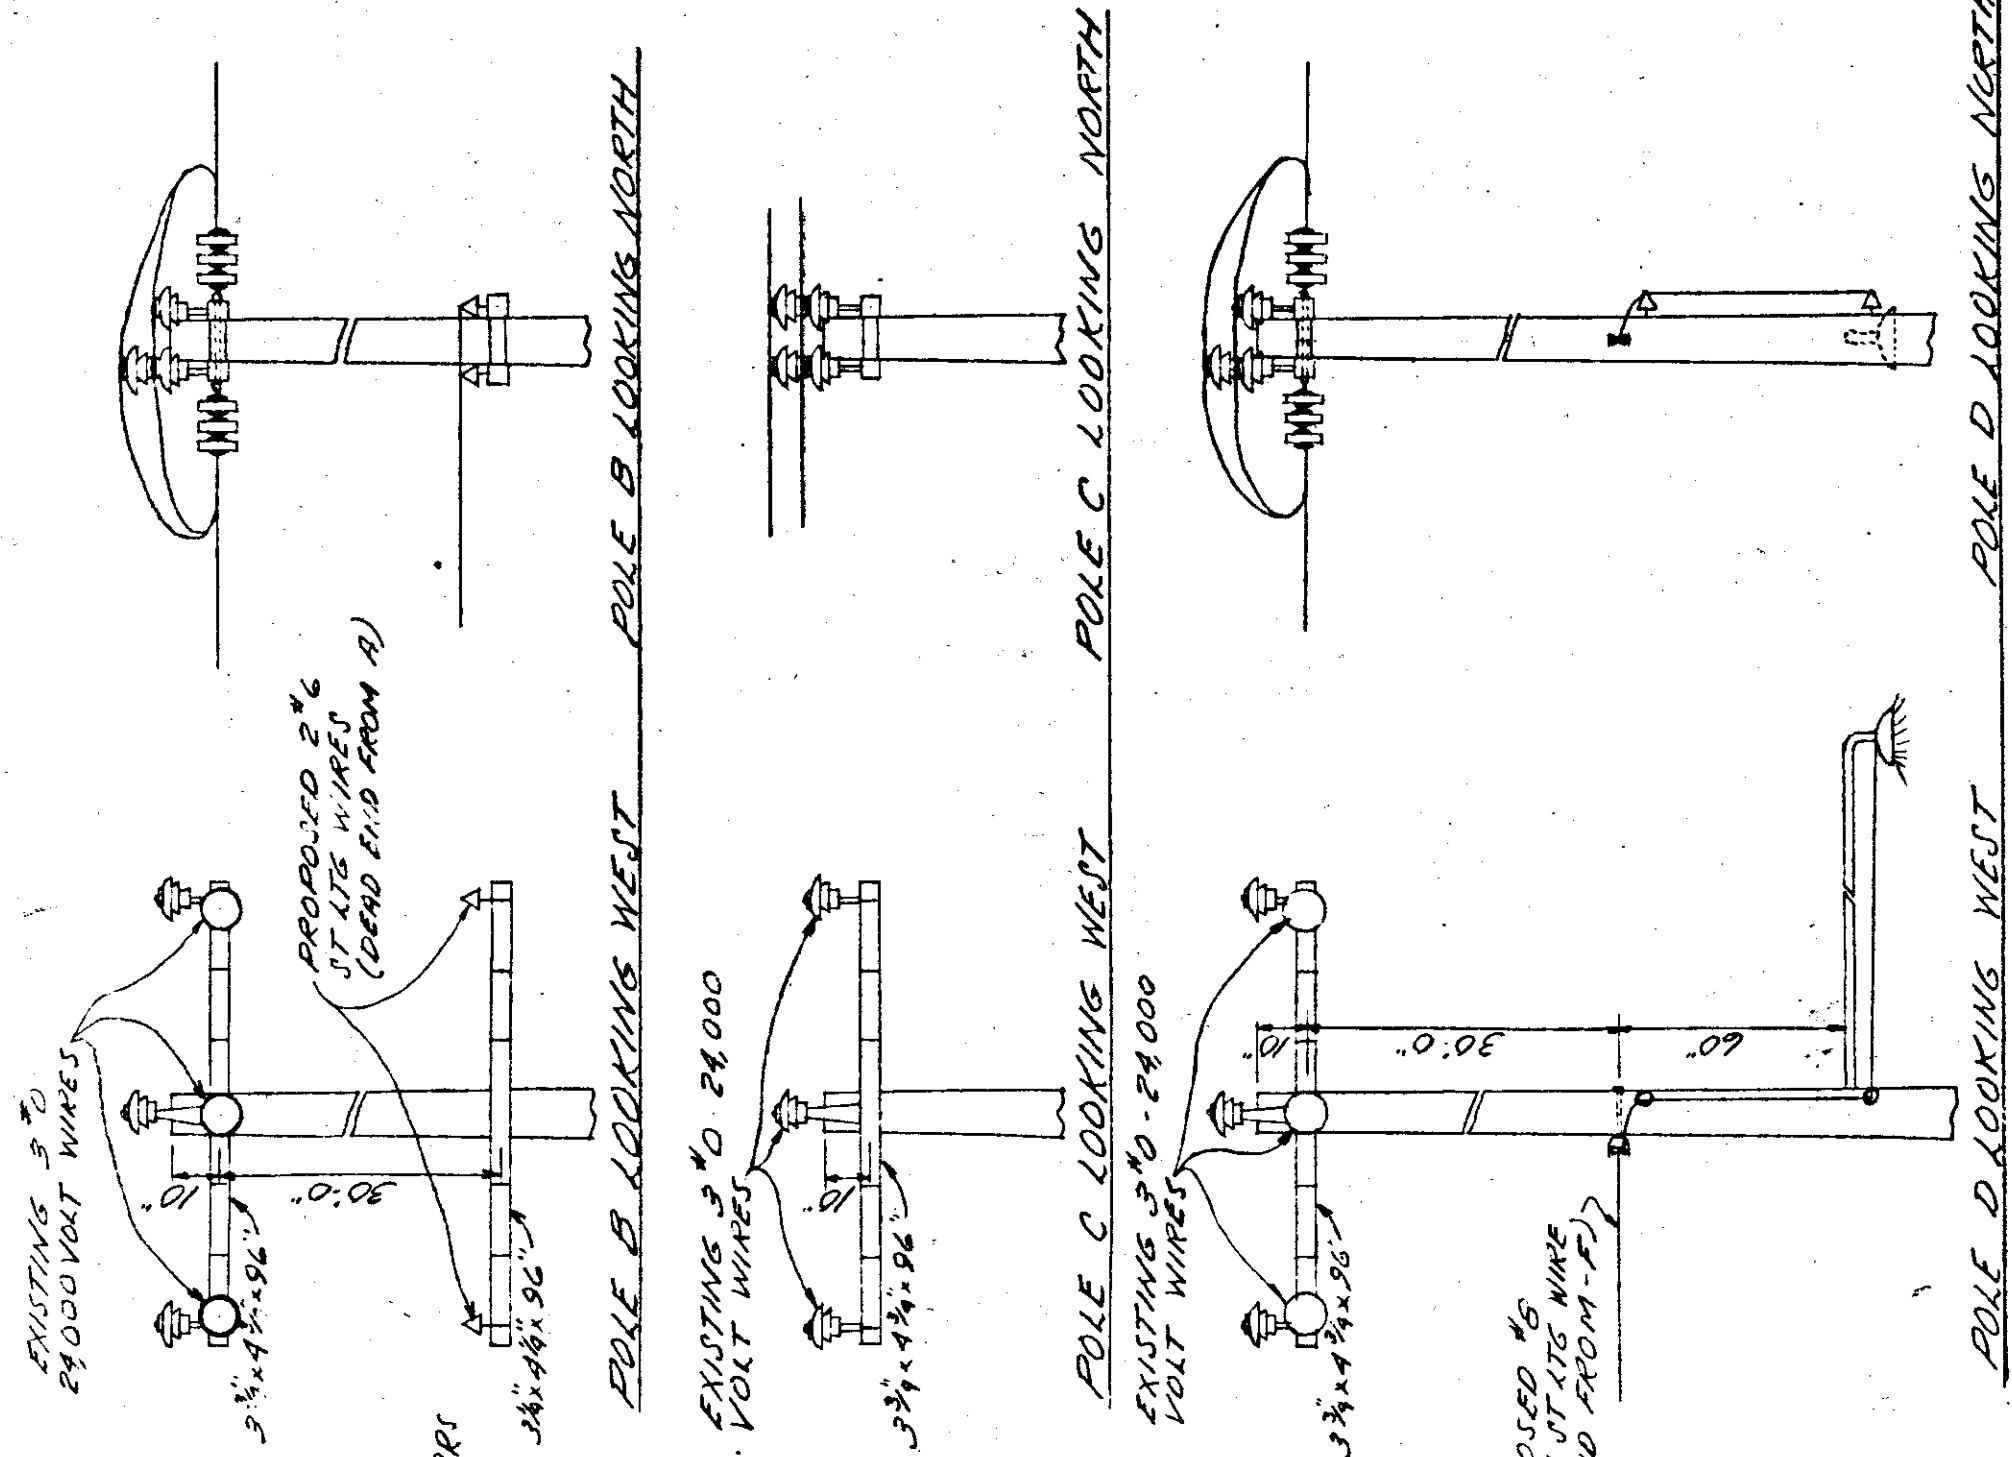

RECORDED RIGHT OF WAY NO. 30190 P37