


STATE OF MICHIGAN
Office of the Michigan Public Utilities Commission, } ss.

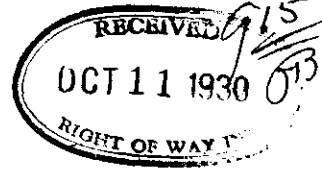

I, **J. Carl Shell**, Secretary of the Michigan Public Utilities Commission

Do Hereby Certify, That I have compared the annexed copy of **Permit No. U-7282**

wih the original **permit**

recorded in

and that it is a true and correct transcript therefrom, and of the whole of such original.

In Testimony Whereof, I have hereunto set my hand and affixed

the seal of the Commission, at Lansing, this **10th**

day of **October** in the year of our Lord

one thousand nine hundred **thirty**


Secretary, Michigan Public Utilities Commission

MEW

3297


3297

Recorded Right of way no. 30192 PUC

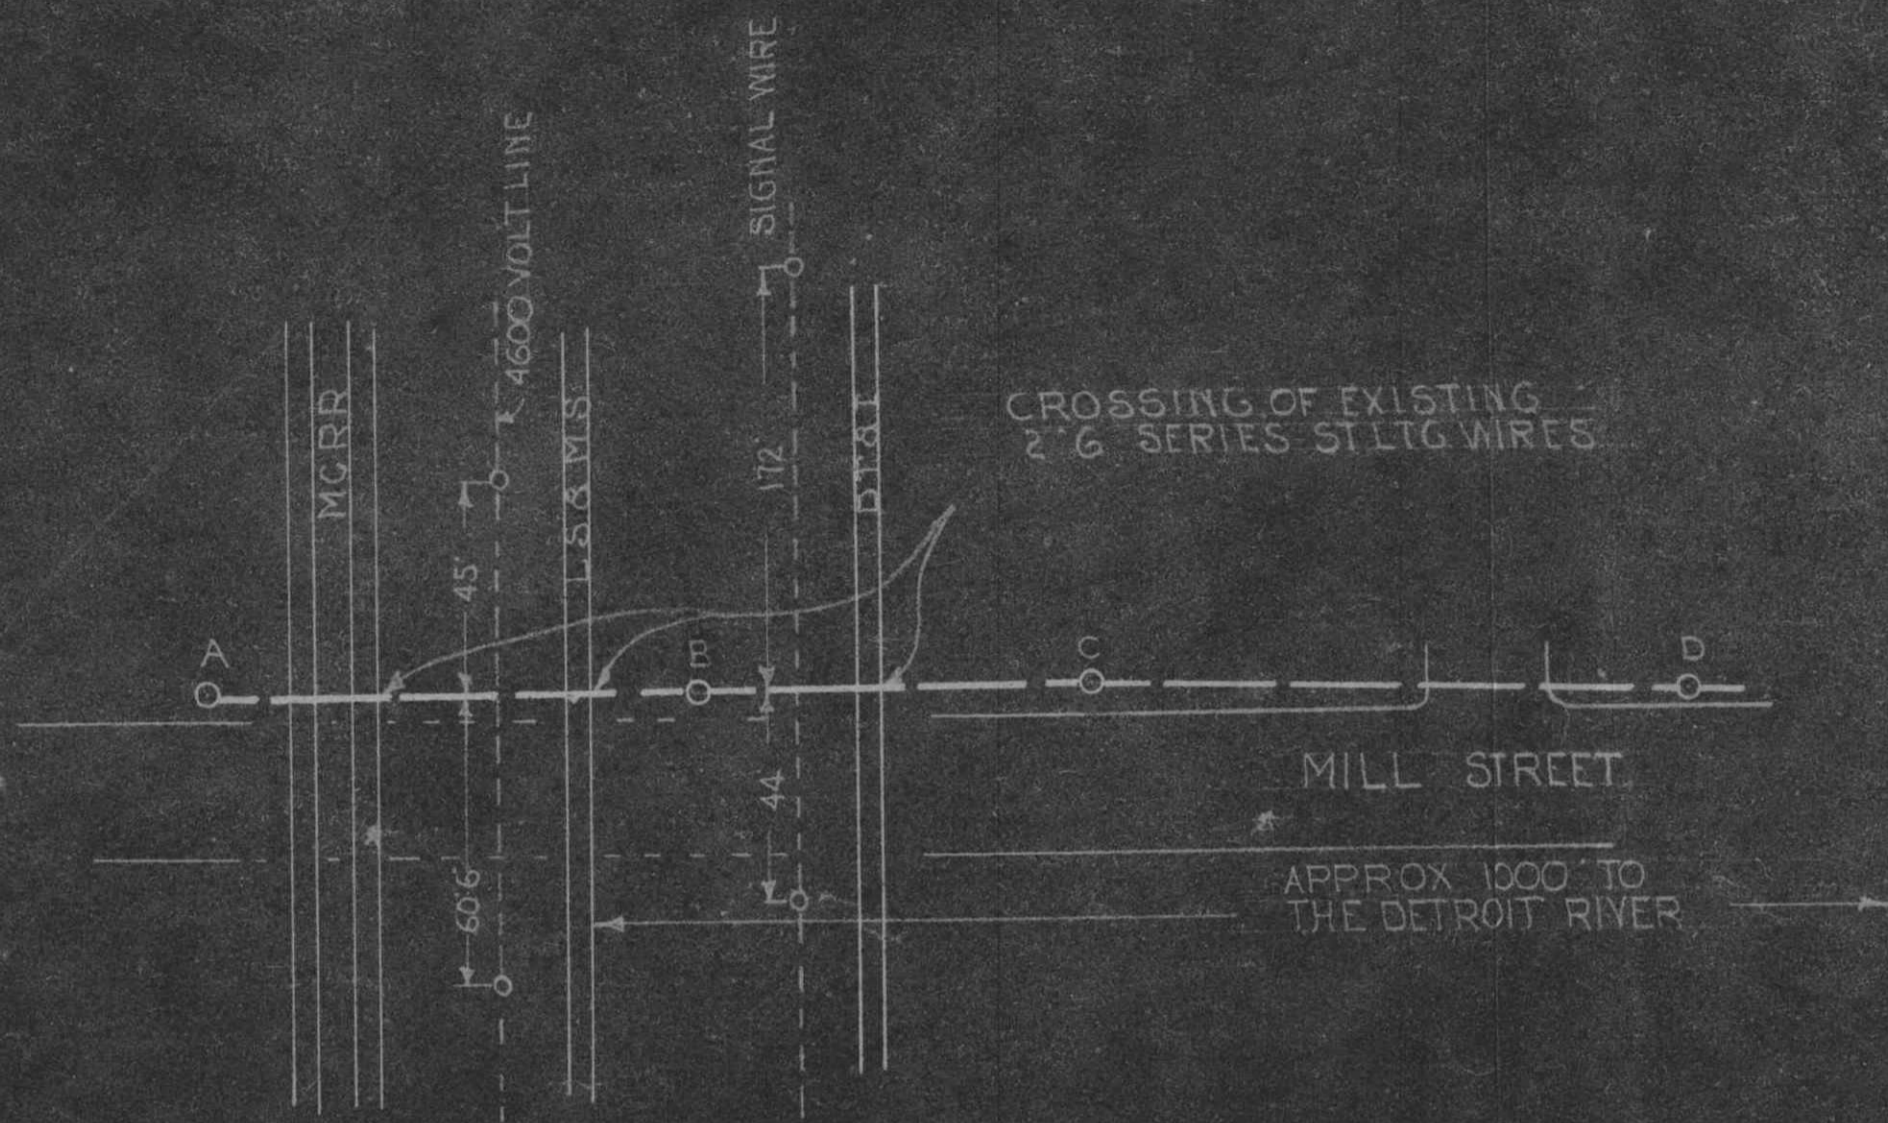

PLAN OF CROSSING


EXISTING 2 6 SERIES STLTG WIRES

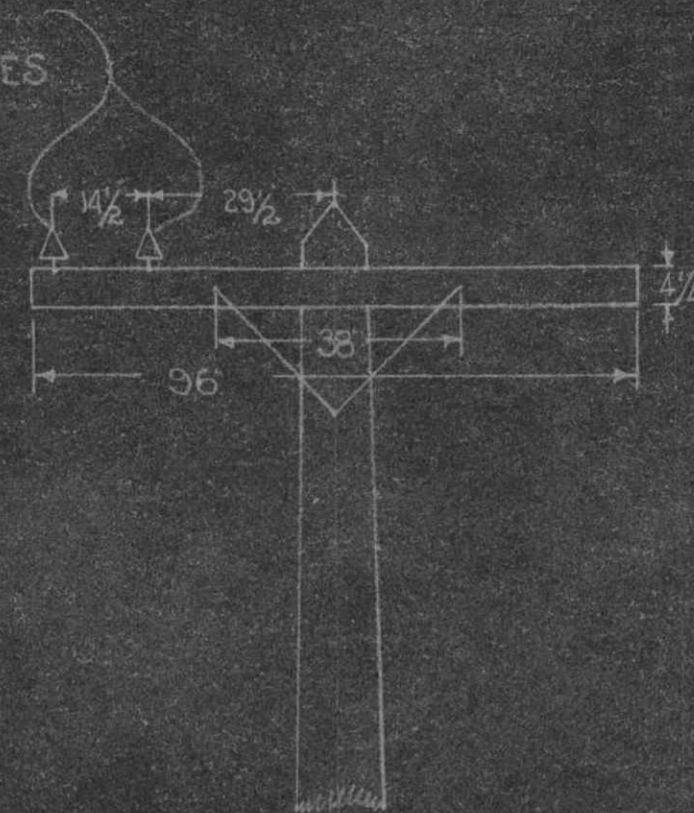

POLES (A)B) & (C) LOOKING WEST



LOOKING NORTH

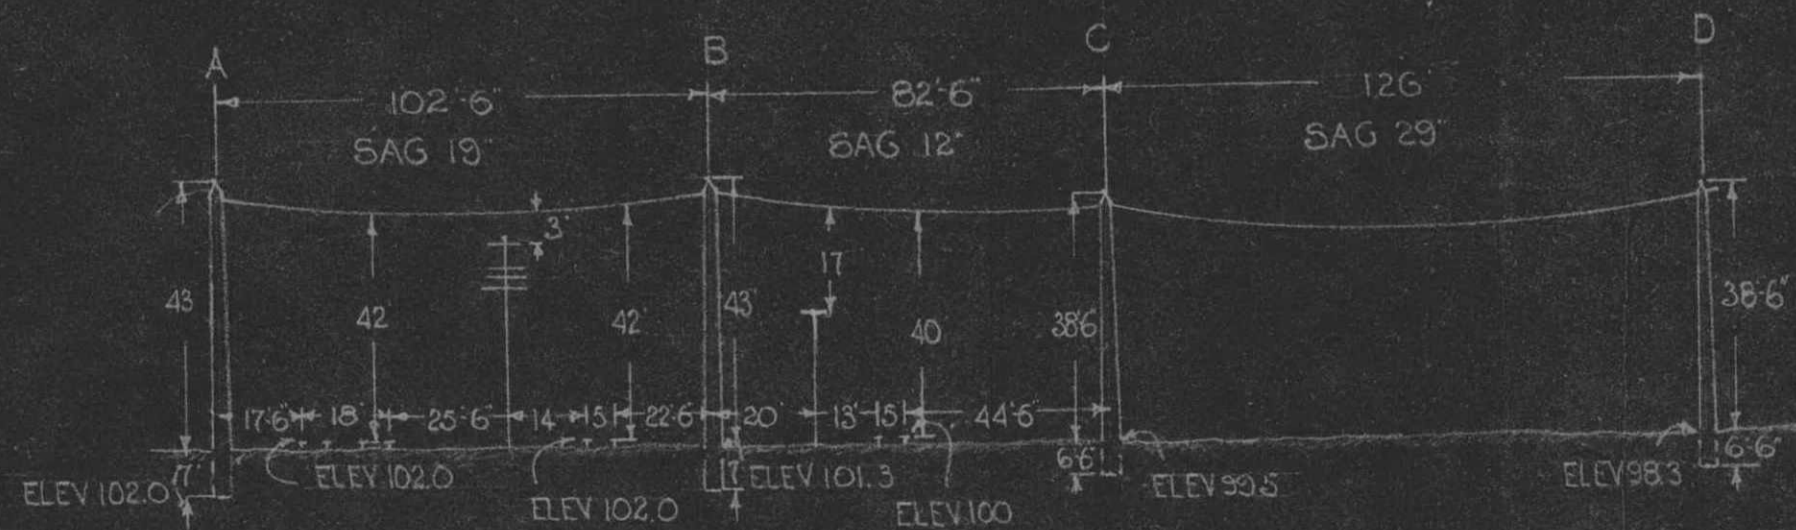

ELEVATION OF CROSSING LOOKING NORTH

NOTE: POLES ARE SELF SUPPORTING AND NO GUYS ARE NEEDED

PURPOSE OF LINE
REMOVING ALL OF OLD LEAD
EXCEPT STREET LIGHT WIRES

U-7282

FWL

APPROVED

FOR
MICHIGAN PUBLIC UTILITIES
COMMISSION

Robt. Stearns
CHIEF ENGINEER

FILE U-7282 DATE NOV 9 - 1930

CITY ECORSE
COUNTY WAYNE
TOWNSHIP ECORSE
SURVEY NO. OF TWP. _____
RANGE NO. _____
SECTION NO. _____

THE DETROIT EDISON CO.

PLAN SUBMITTED TO MICH.
PUBLIC UTILITIES COMMISSION

FOR 5000 VOLT CROSSING
OVER MCRB LS&MS & DT&I

DRAWN BY EFH DATE 10 3 30
CHECKED BY FWL DATE 10 4 - 30

ALL INFORMATION CONTAINED
HEREIN IS UNCLASSIFIED
DATE 09-13-2010 BY 60322 UCBAW/STP

OCT -6 1936

RECORDED FILED OR FILE NO. 30192 RJO