

STATE OF MICHIGAN  
BEFORE MICHIGAN PUBLIC UTILITIES COMMISSION

Standard Railroad Wire-Crossing Permit No. U-8265

In Re Application of **Detroit Edison Company (Detroit)**

Pursuant to Act No. 171 of the Session Laws of 1893, as amended, application having been made to Michigan Public Utilities Commission by said **Detroit Edison Company**

for permission to string wires across the tracks of the **Detroit, Toledo & Ironton Railroad Company**

and said **Detroit Edison Company**

having conformed to the Commission's rules governing the filing of notices and issuing of permits for the construction of electrical lines and said rail road company having waived the right of notice and hearing provided for in said act

THEREFORE, It is ordered that said **Detroit Edison Company**

be permitted to string the following described wires across the tracks of said railroad at the following described place:

In Ecorse Township, ) Wayne County, ) Michigan:- )	In Oakwood Blvd., 300 ft. West of Robert Street, with:  3 - #2 copper wires, 4800 volts, three-phase.
--	---

as indicated on the attached plans, when, as and if approved.

At the point of crossing said wires shall be constructed in accordance with this Commission's rules and regulations.

Given under our hands and the Official Seal of this Commission at the City of Lansing, State of Michigan, this **16th** day of **February** A. D. 19 **32**.

MICHIGAN PUBLIC UTILITIES COMMISSION  
By

**ROBERT H. DUNN**

Chairman,

**KIT F. CLARDY**

Commissioner,

**EDWARD T. FITZGERALD**

Commissioner,

Countersigned

**HARRY C. McCLURE**

Commissioner,

**Ray H. Parkiser**



Secretary

**HAROLD J. WAPLES**

Commissioner.


RECORDED IN THE OFFICE OF THE SECRETARY OF STATE

30190 P41

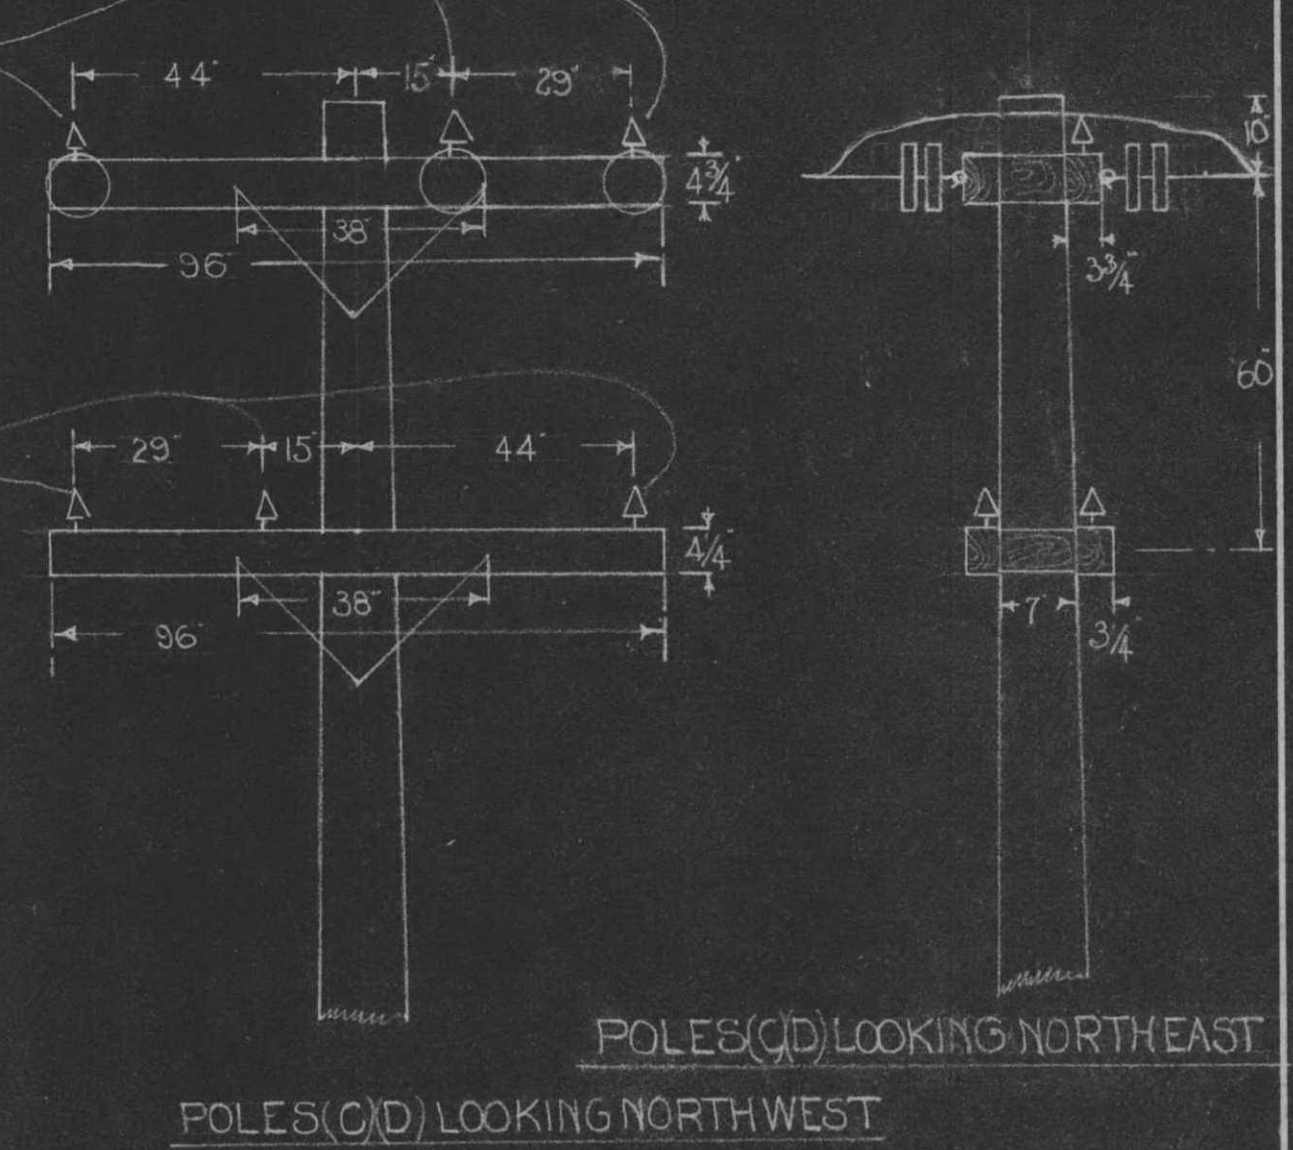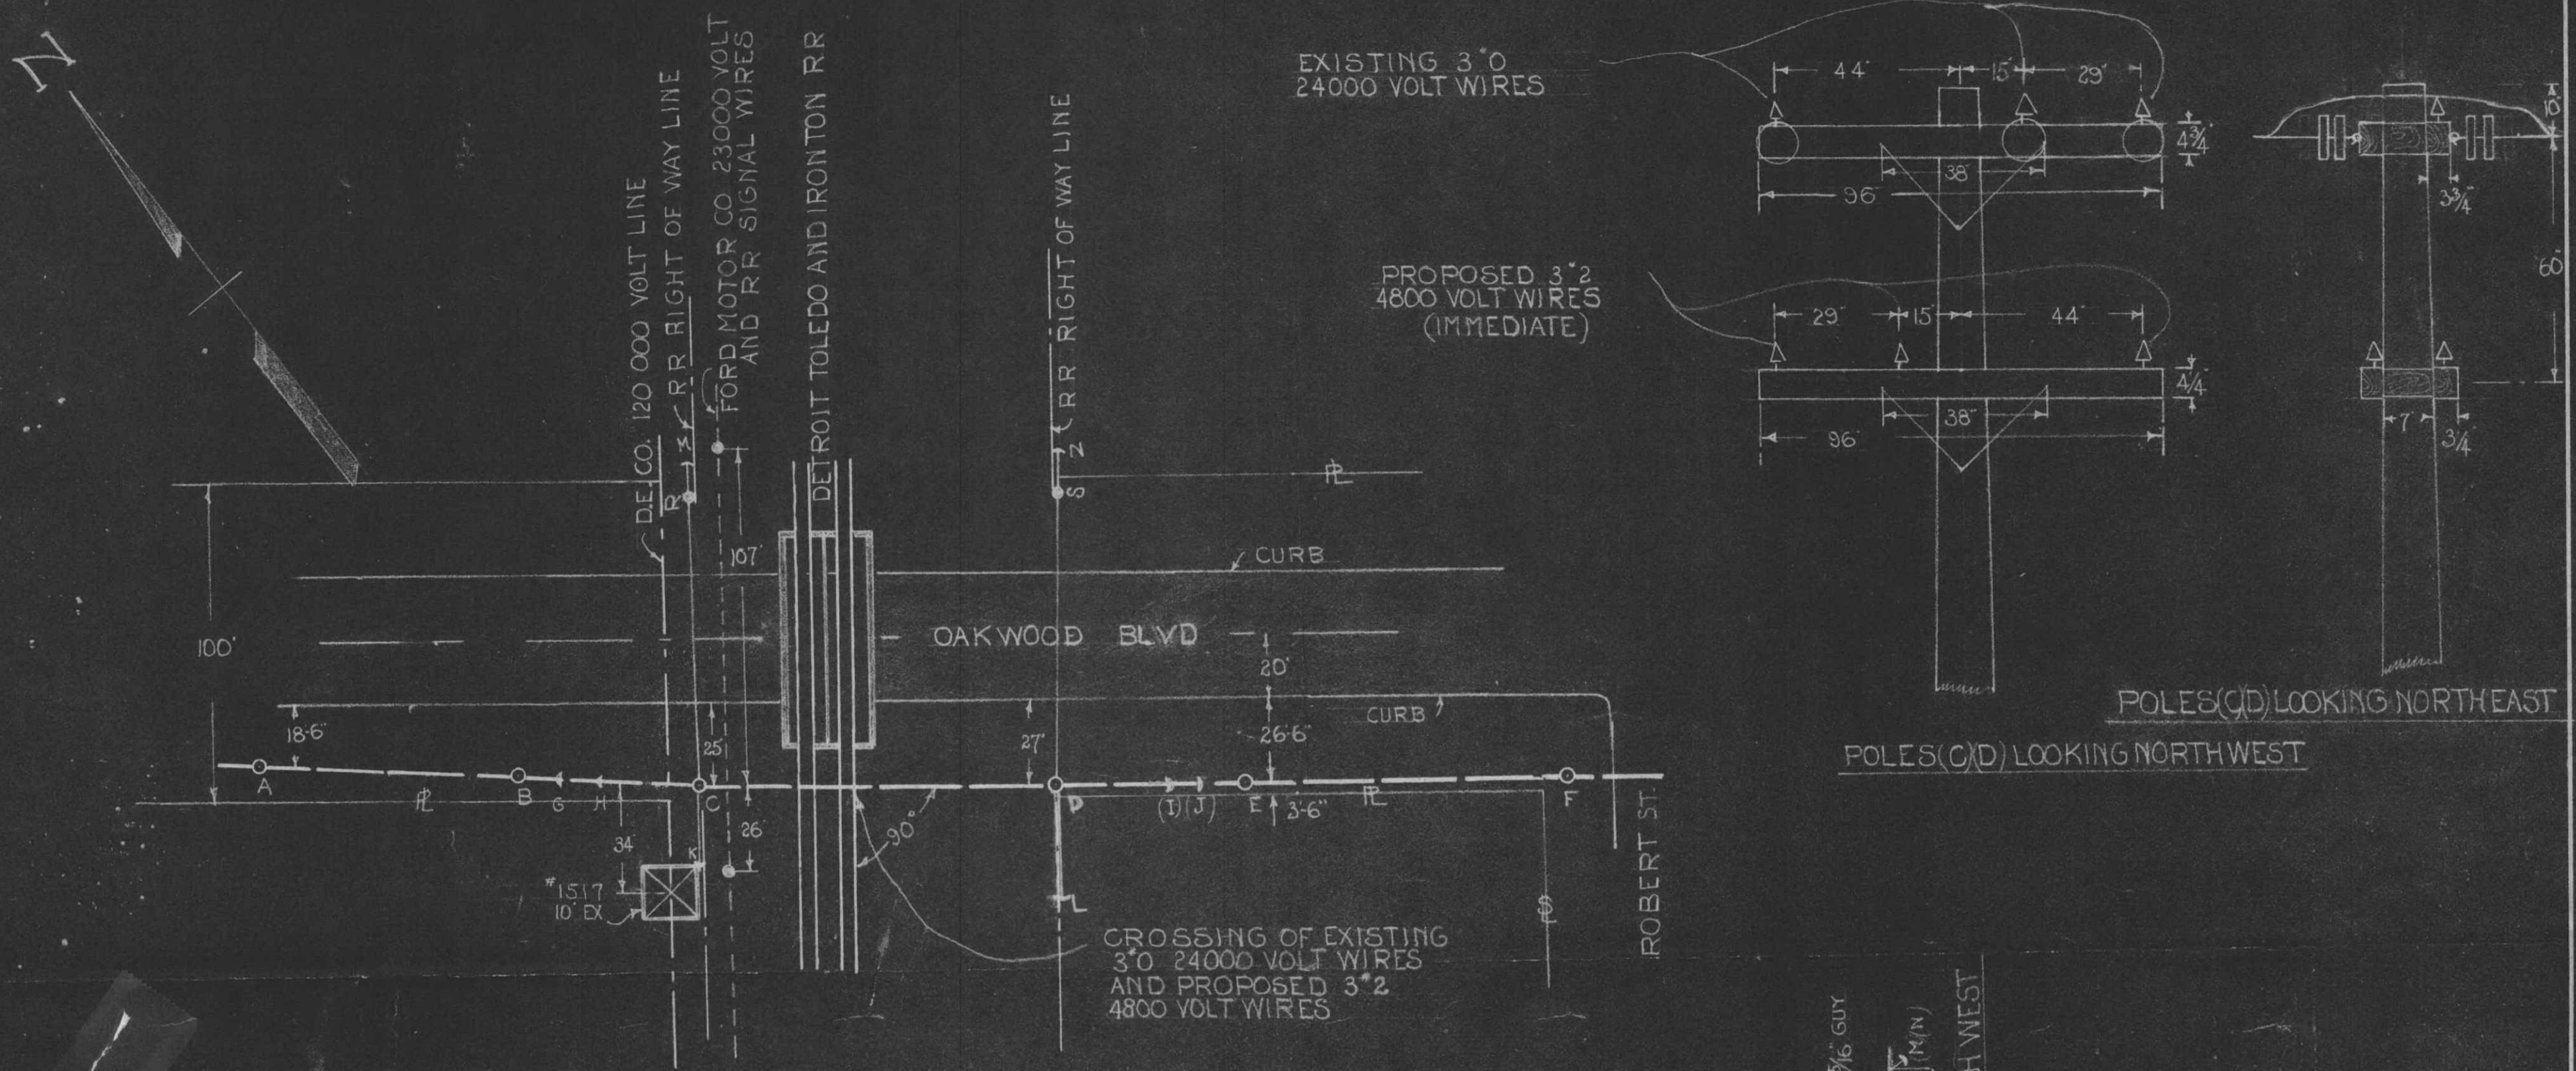

CROSSING OF EXISTING 3"Ø 24000 VOLT WIRES AND PROPOSED 3"Ø 4800 VOLT WIRES

PURPOSE OF LINE  
REPLACING UNDERGROUND CABLE WITH OVER HEAD CONSTRUCTION AT DT&I RAILROAD

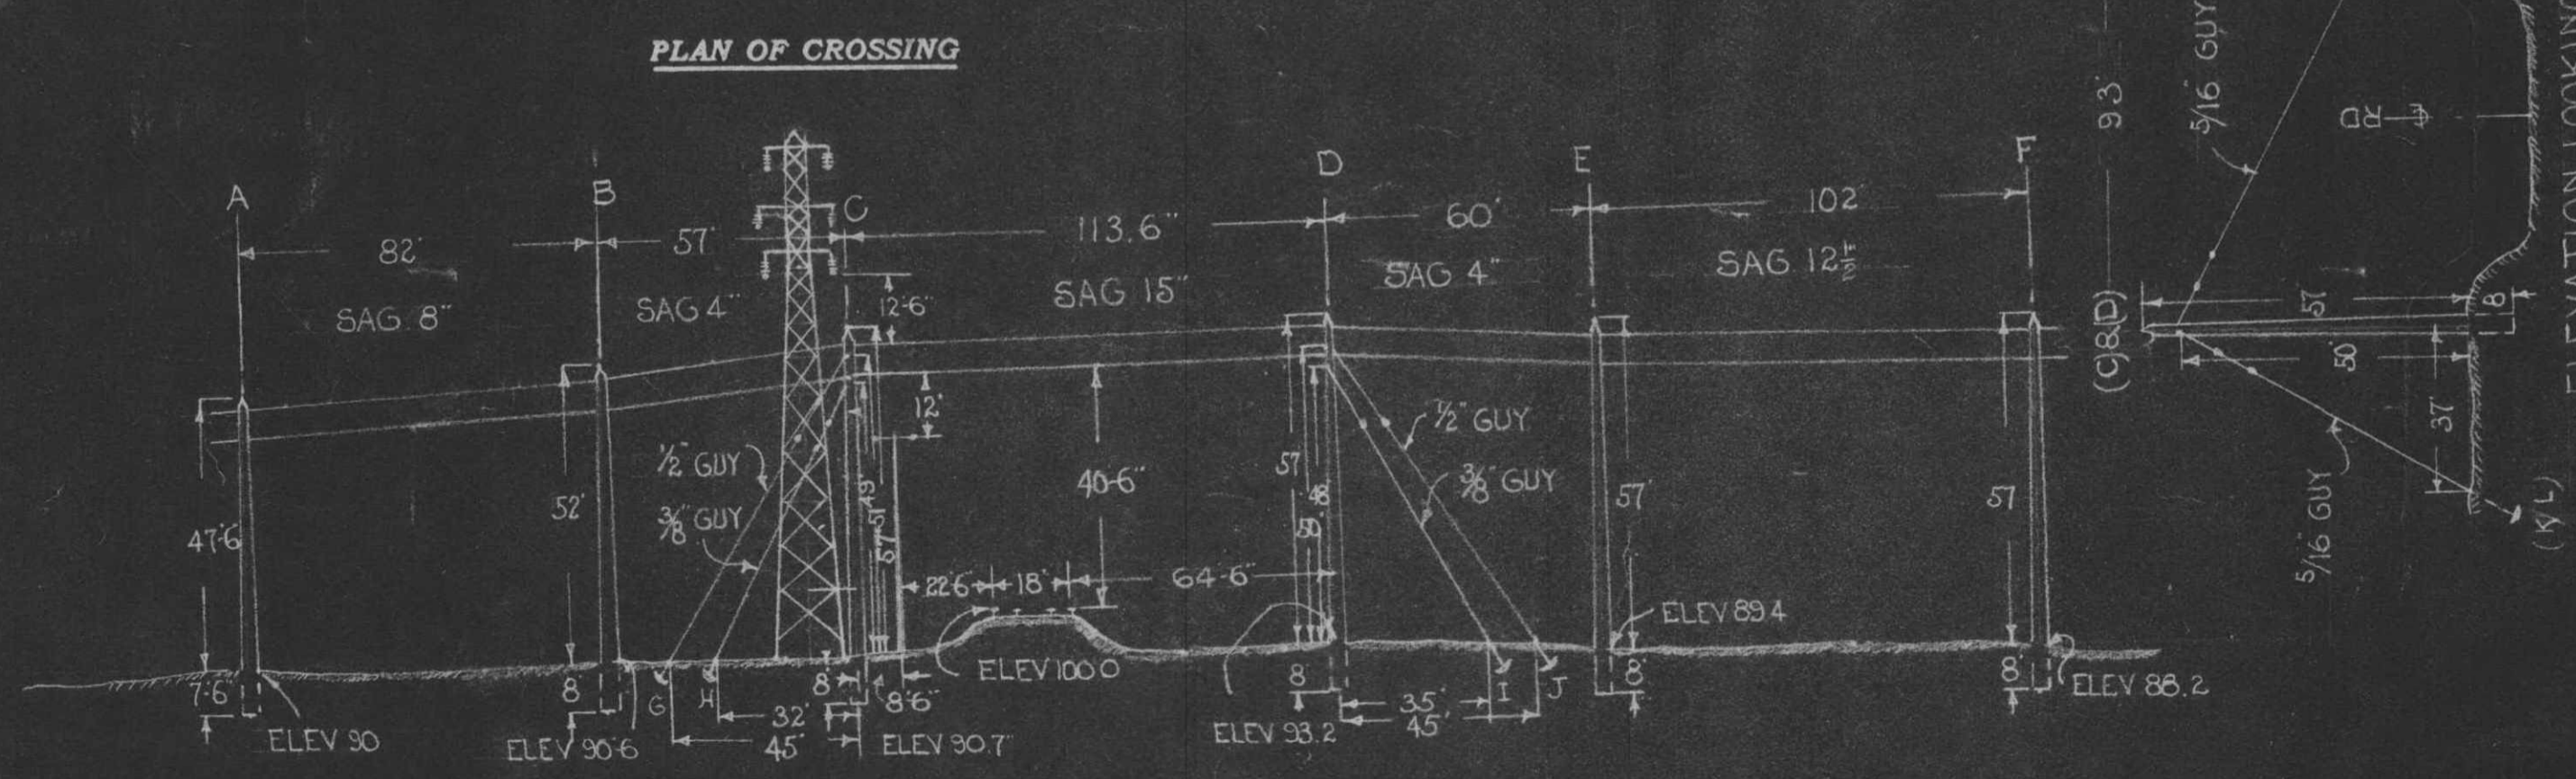

APPROVED FOR MICHIGAN PUBLIC UTILITIES COMMISSION

CHIEF ENGINEER

FILE U-8265 DATE FEB 15 1932

CITY \_\_\_\_\_  
 COUNTY WAYNE  
 TOWNSHIP ECORSE  
 SURVEY NO. OF TWP. 38  
 RANGE NO. 11 EAST  
 SECTION NO. P.C. 640 & 661

THE DETROIT EDISON CO.  
 PLAN SUBMITTED TO MICH. PUBLIC UTILITIES COMMISSION  
 FOR 4800 VOLT CROSSING  
 OVER DT&I RR  
 DRAWN BY EFH DATE 2-9-32  
 CHECKED BY DATE 2-10-32

EIGH

RECEIVED  
FEB 19 1964  
FEDERAL BUREAU OF INVESTIGATION  
U. S. DEPARTMENT OF JUSTICE  
WASHINGTON, D. C. 20535  
CIBNY

RECORDED RIGHT OF WAY NO. 30190 P4