

9-
JB

STATE OF MICHIGAN
Office of the Michigan Public Utilities Commission, } ss.

I, Roy H. Purkhiser, Secretary of the Michigan Public Utilities Commission

Do Hereby Certify, That I have compared the annexed copy of Permit No. U-8153

3492

with the original permit

recorded in

and that it is a true and correct transcript therefrom, and of the whole of such original.

In Testimony Whereof, I have hereunto set my hand and affixed
the seal of the Commission, at Lansing, this 28th
day of November in the year of our Lord
one thousand nine hundred thirty-one





Secretary, Michigan Public Utilities Commission

RECORDED RIGHT OF WAY NO.


30190
P48

3492

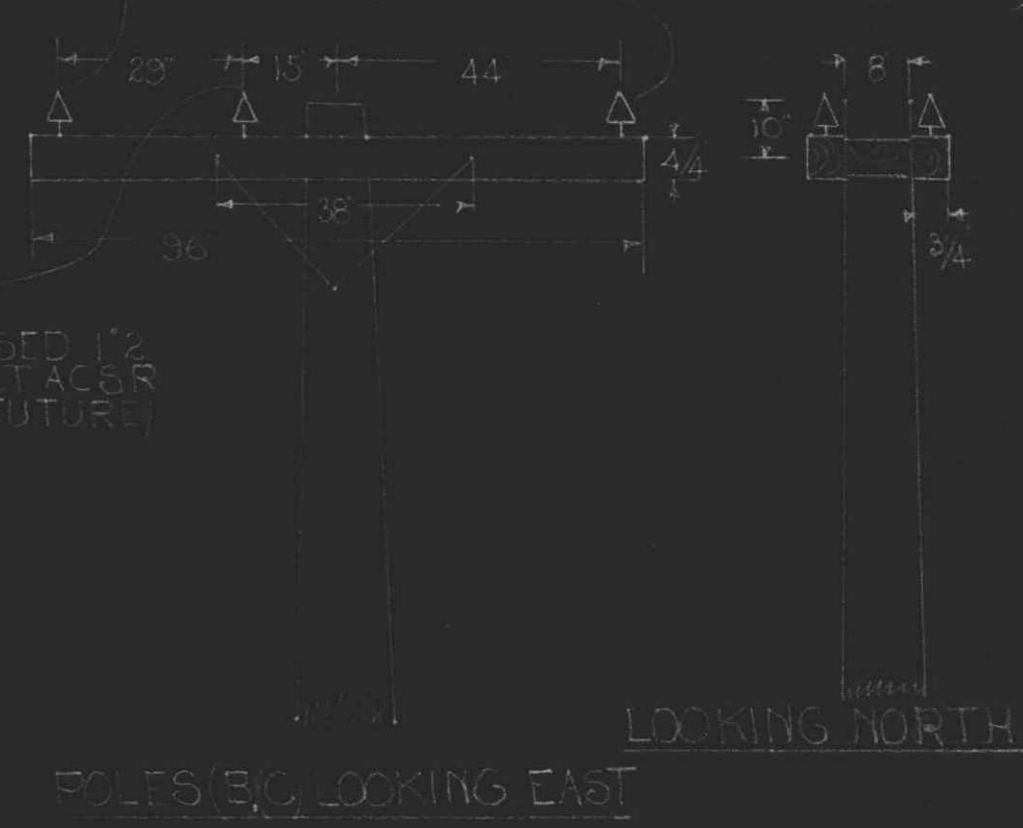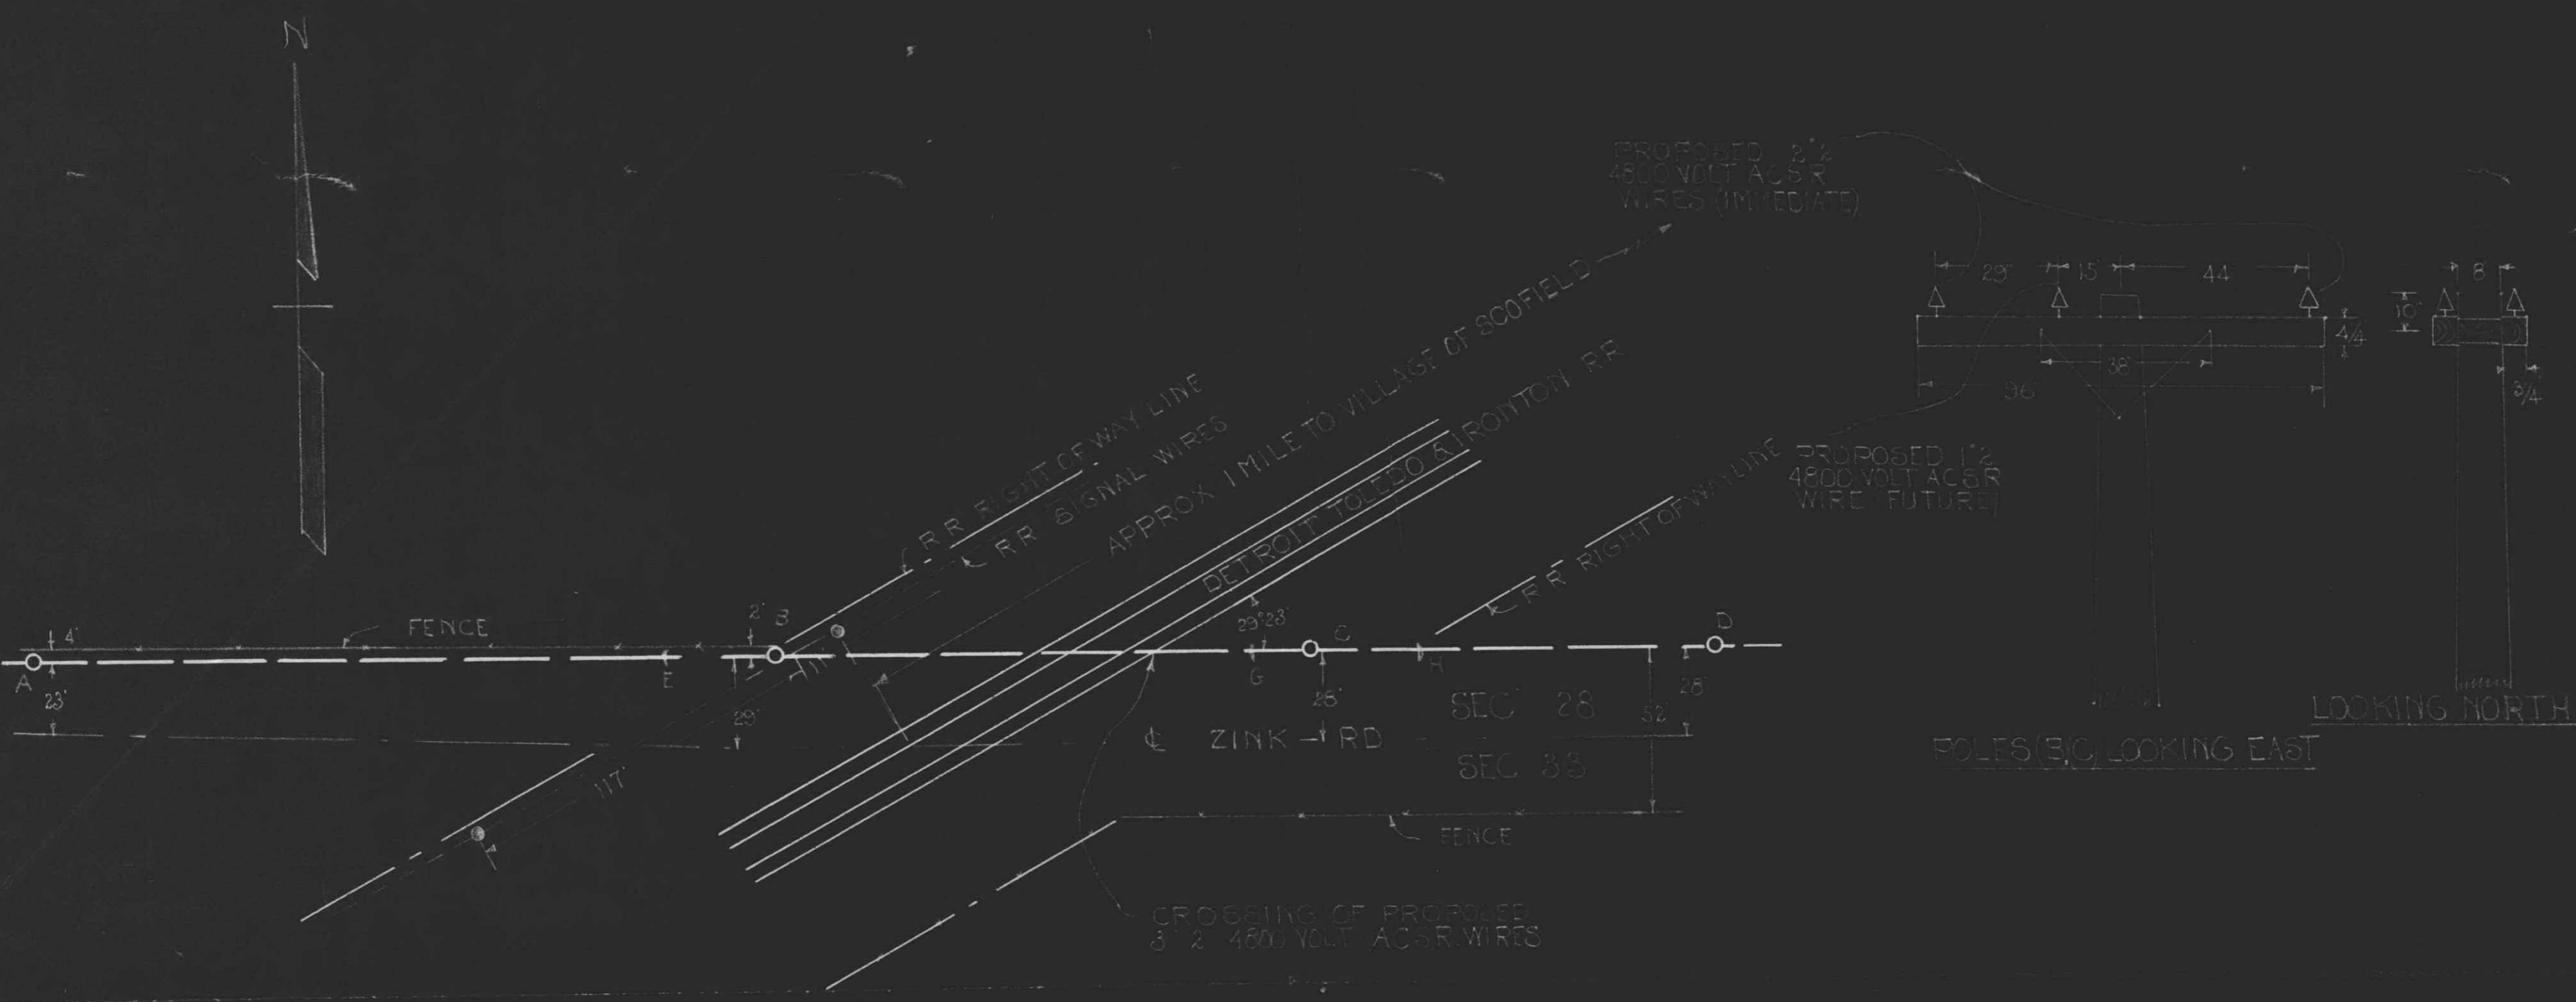

PLAN OF CROSSING

PURPOSE OF LINE
EXTENSION OF RURAL DISTRIBUTION SERVICE

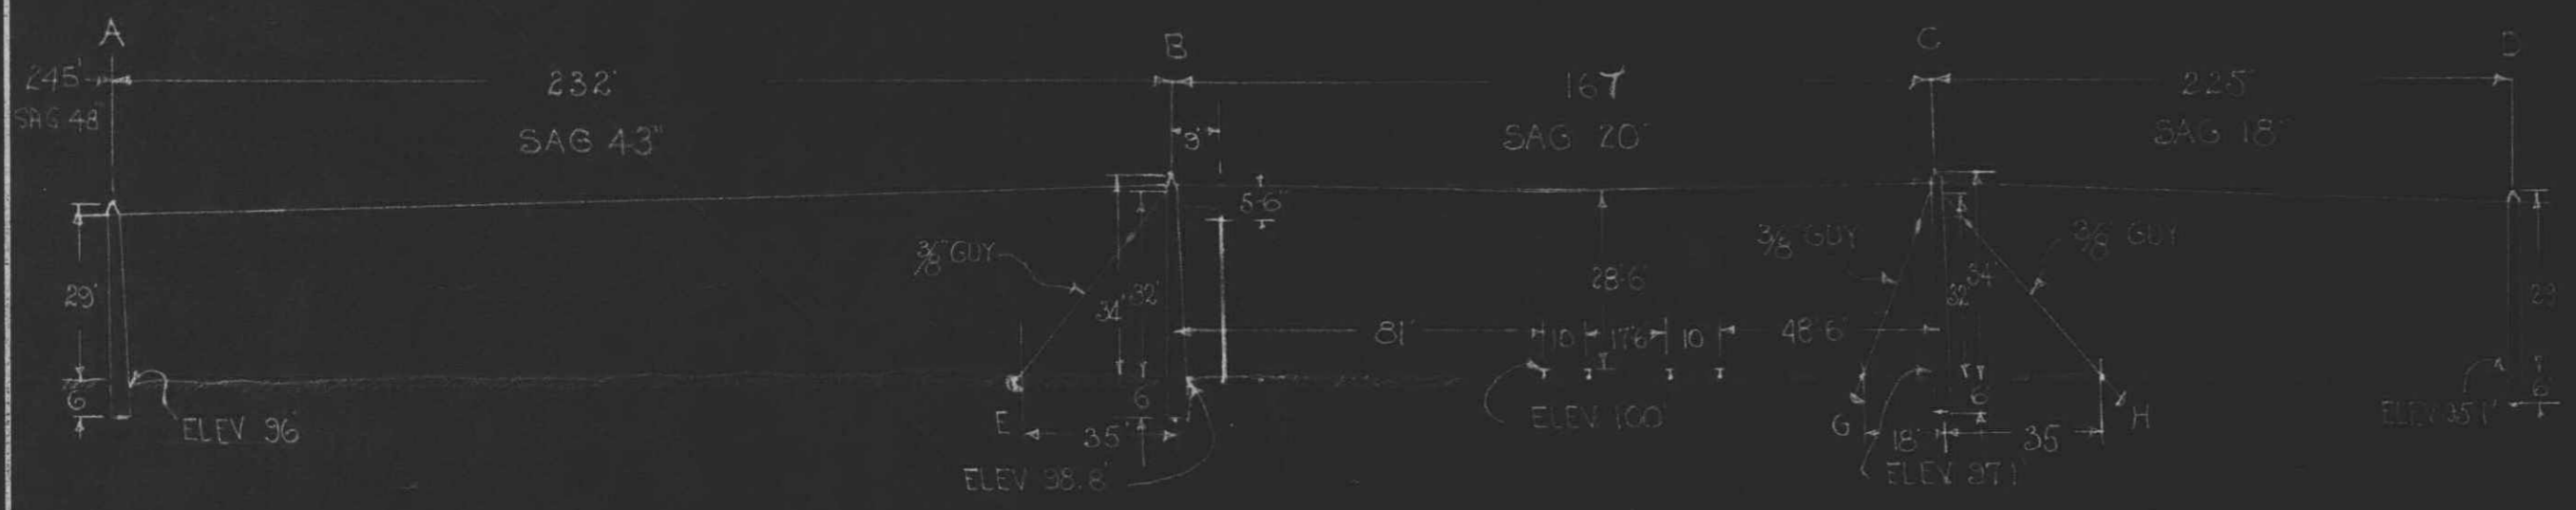

ELEVATION OF CROSSING LOOKING NORTH

APPROVED
FOR
MICHIGAN PUBLIC UTILITIES COMMISSION
CHIEF ENGINEER
FILE 0-8153 DATE NOV 28 1931

1 MILE SOUTH WEST OF VILLAGE OF SCOFIELD
CITY MONROE
COUNTY MONROE
TOWNSHIP EXETER
SURVEY NO. OF TWP. 5 SOUTH
RANGE NO. 9 EAST
SECTION NO. SW 1/4 SEC 29

THE DETROIT EDISON CO.
PLAN SUBMITTED TO MICH. PUBLIC UTILITIES COMMISSION
FOR 4800 VOLT CROSSING
OVER DETROIT TOLEDO & IRONTON RR
DRAWN BY EEH DATE 11 20 31
CHECKED BY DATE

GUEST-MONROE

J. 8153

RECEIVED
MICHIGAN PUBLIC UTILITIES
COMMISSION
NOV 28 1981
ANS'D

RECORDED FROM OF MAY NO. 30190
P45