



6737 Southpoint Drive, South
Suite 100
Jacksonville, Florida 32216
(904) 279-4515
FAX (904) 279-4586
or (904) 279-4581

T. R. Jackson
Assistant Vice President

DUPLICATE ORIGINAL

March 19, 1992


Mr. Thomas Wilson
Detroit Edison Company
2000 Second Avenue
Detroit, MI 48226

Dear Mr. Wilson:

This letter will confirm our understanding and agreement that for One Dollar and Other Valuable Consideration paid by the Detroit Edison Company (DE) effective as of April 1, 1992, CSX Transportation, Inc., hereby waives future rental requirements (provided there shall be no refunds of any prepaid rentals) and termination rights for the now existing aerial and underground wireline and pipeline crossing agreements identified on the attached Exhibit A. Except as described in the preceding sentence, the terms of all such agreements remain unaltered and in full force and effect.

Please indicate your understanding and acceptance of the foregoing by having the duplicate original of this letter executed on your behalf and return to the undersigned. No further revision of the individual license agreements will be necessary to effect the changes set forth in the first sentence of the first paragraph other than this letter exchange, which will constitute a supplement to each agreement.


By: CSX TRANSPORTATION, INC.
CSX Real Property, Inc.
Its Attorney-in-Fact

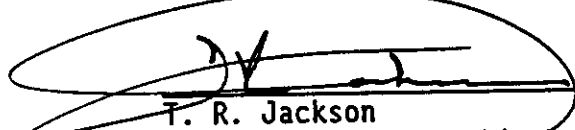
T. R. Jackson
Assistant Vice President

TRJ:hkm

THE FOREGOING IS UNDERSTOOD AND AGREED THIS 19th DAY OF MARCH, 1992.

DETROIT EDISON COMPANY




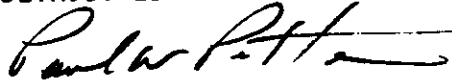


BY:

Title: Paul W. Potter, Director -
Corporate Real Estate

RECORDED RIGHT OF WAY NO. 31002

SEE:
RECORDED RIGHT OF WAY NO. 40790

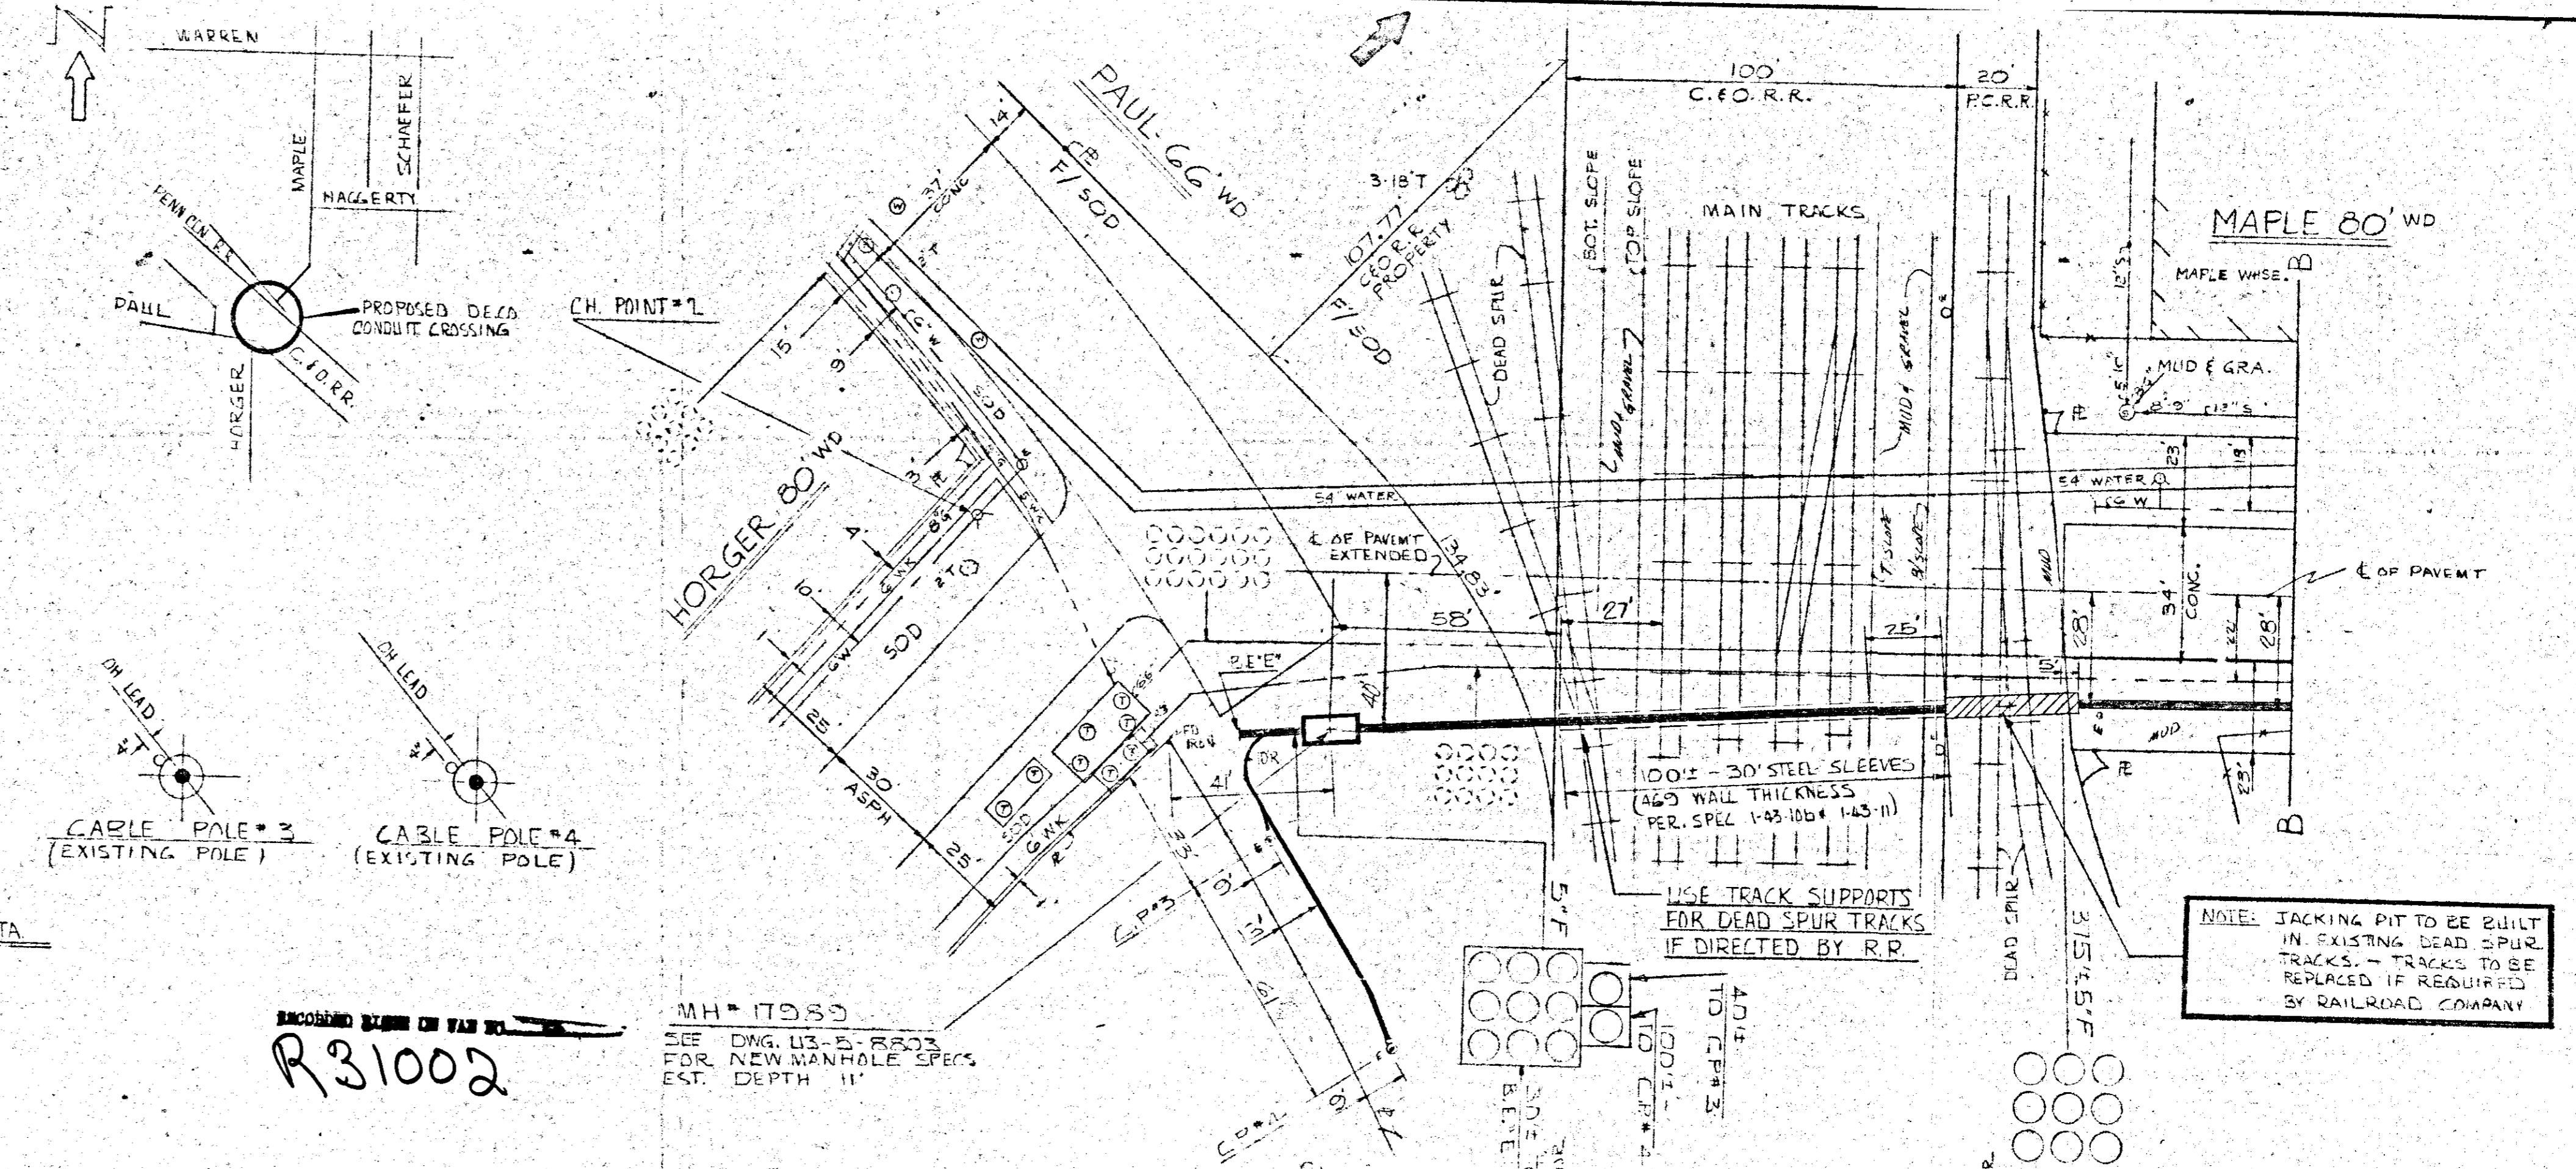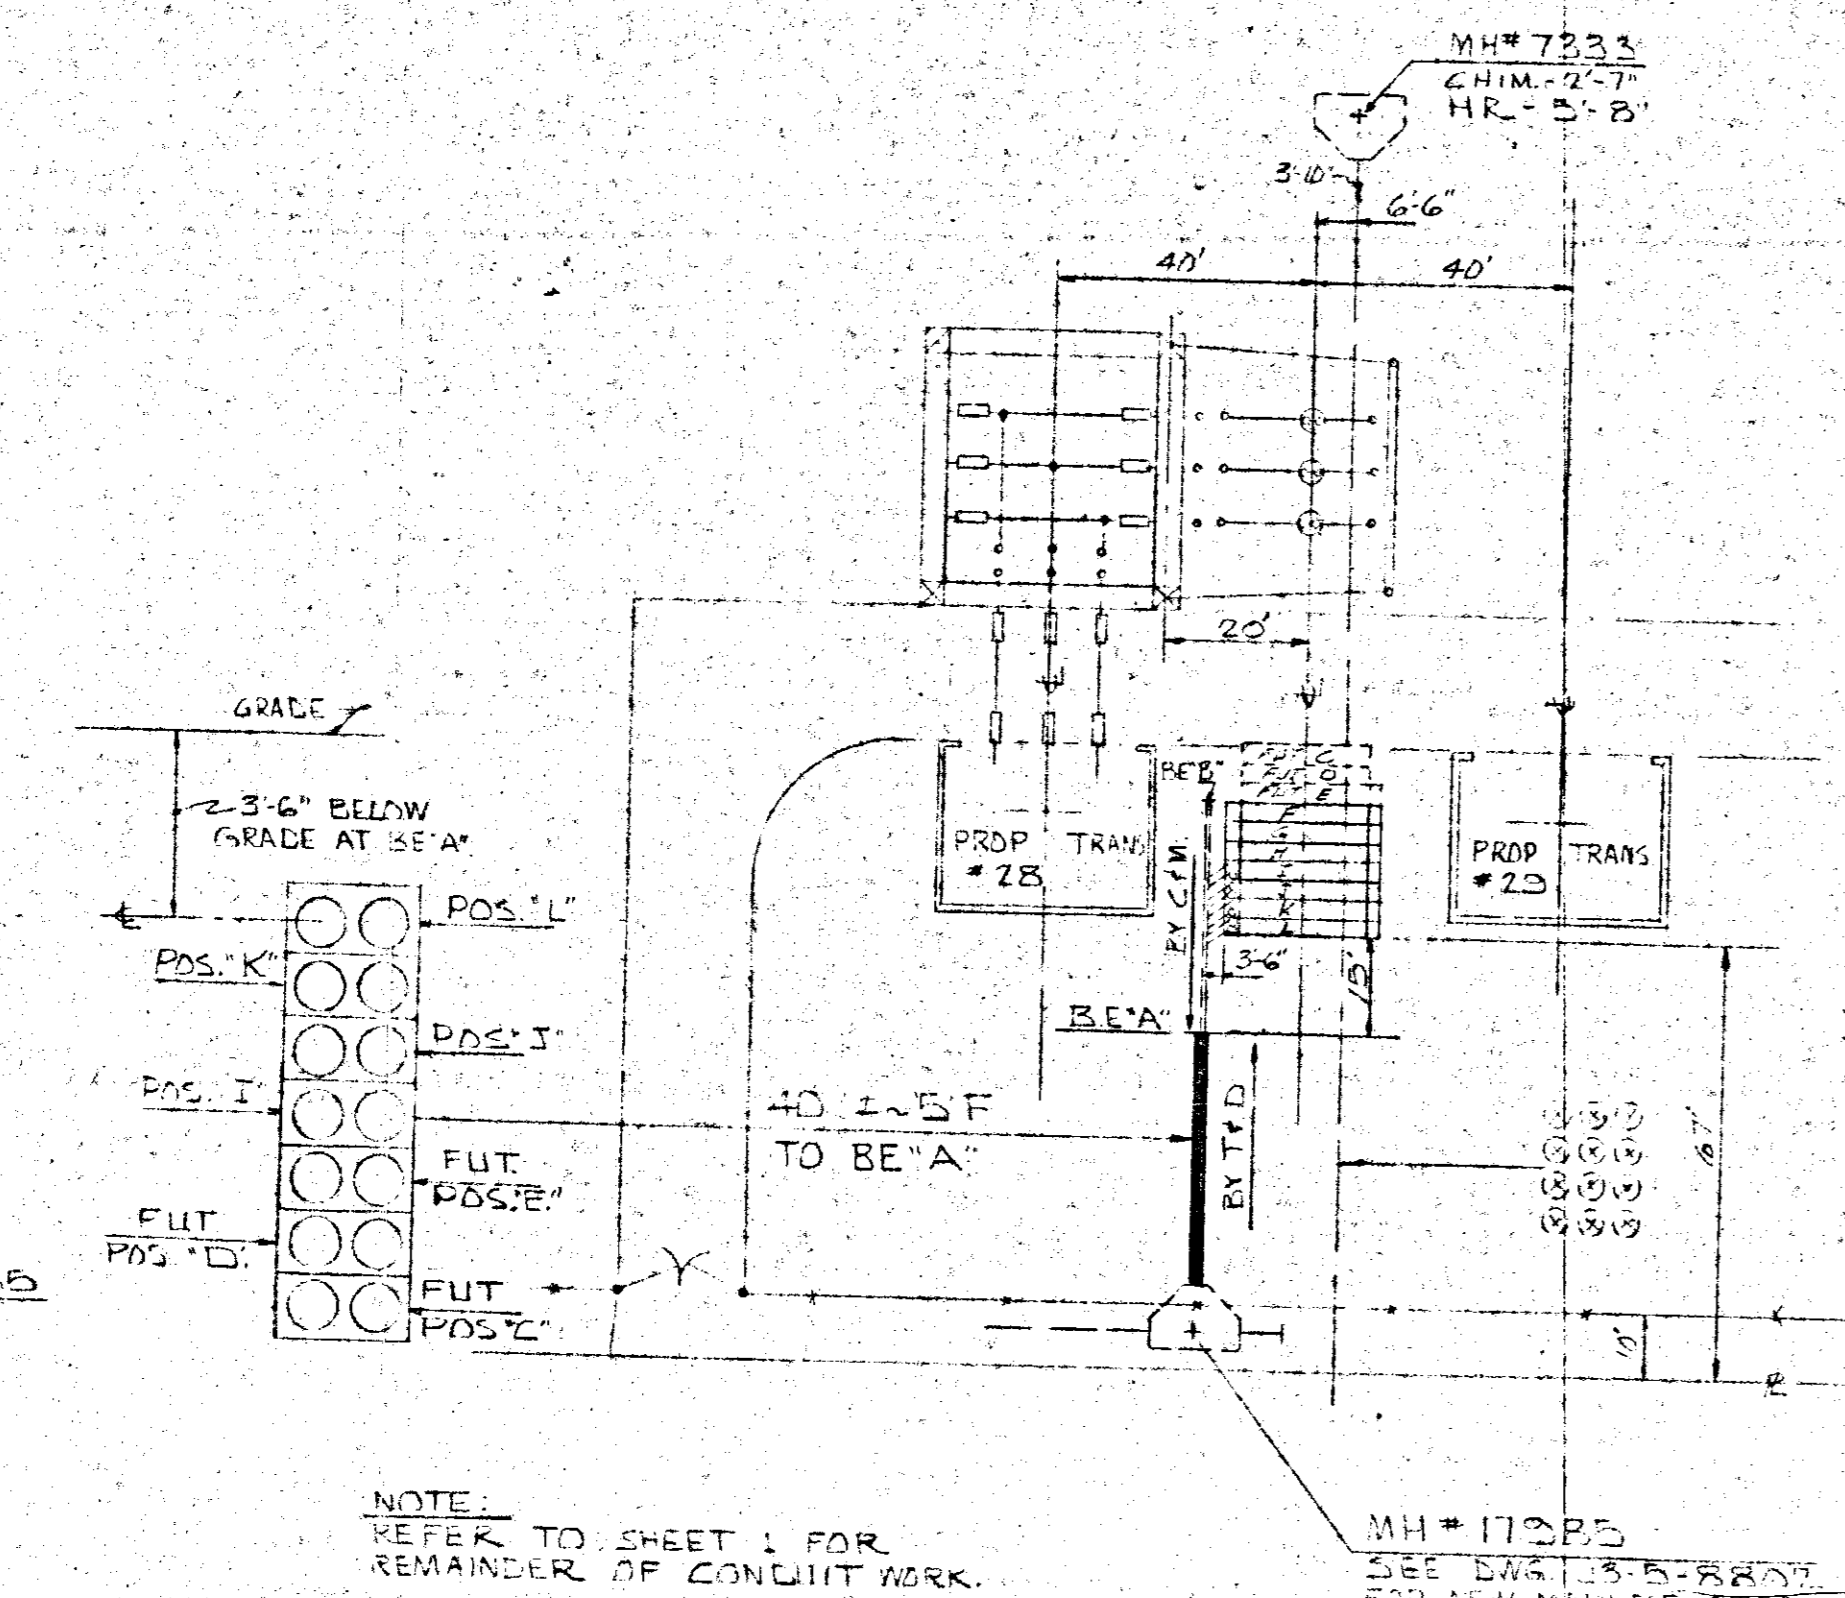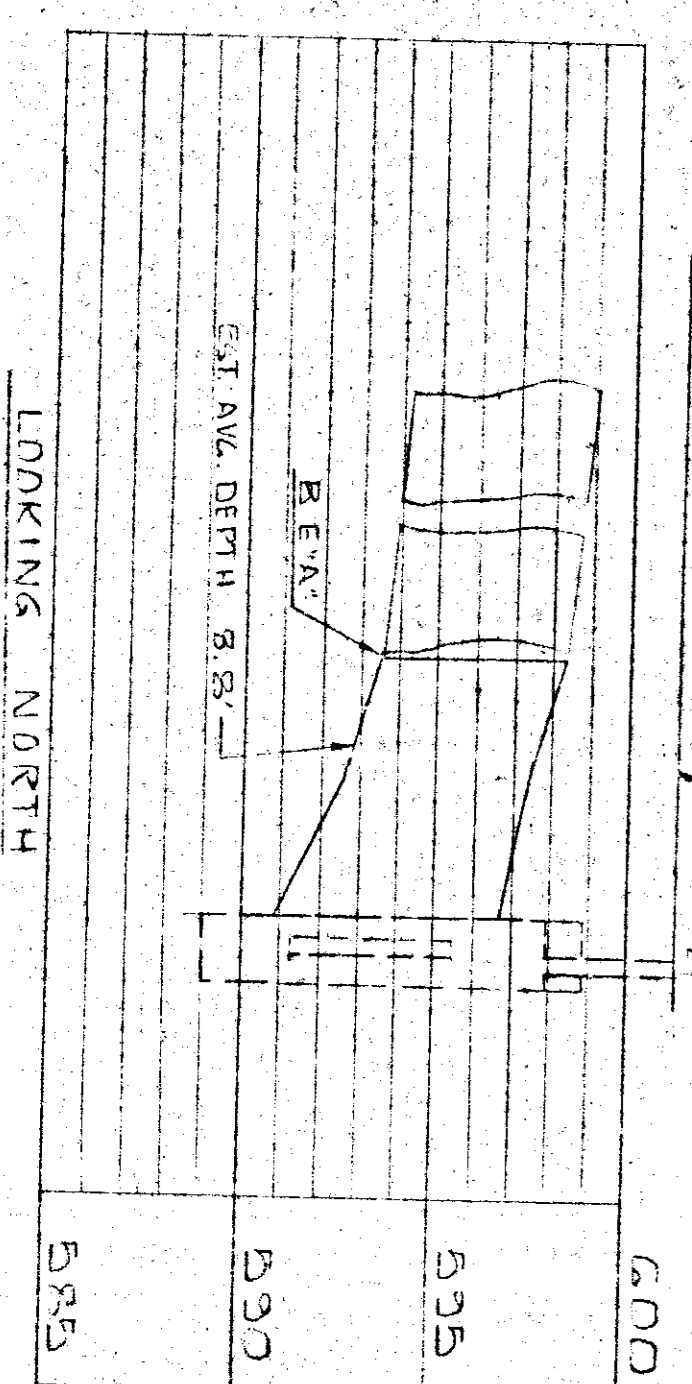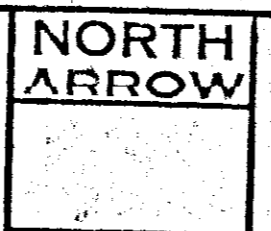


R31002

MH # 11285
SEE DWG. U3-5-8503
FOR NEW MANHOLE SPECS
EST. DEPTH 11'

NOTE: JACKING PIT TO BE BUILT IN EXISTING DEAD SPUR TRACKS. TRACKS TO BE REPLACED IF REQUIRED BY RAILROAD COMPANY

NOTE: REFER TO SHEET 1 FOR REMAINDER OF CONDUIT WORK.

MH # 11285
SEE DWG. U3-5-8503
FOR NEW MANHOLE SPECS

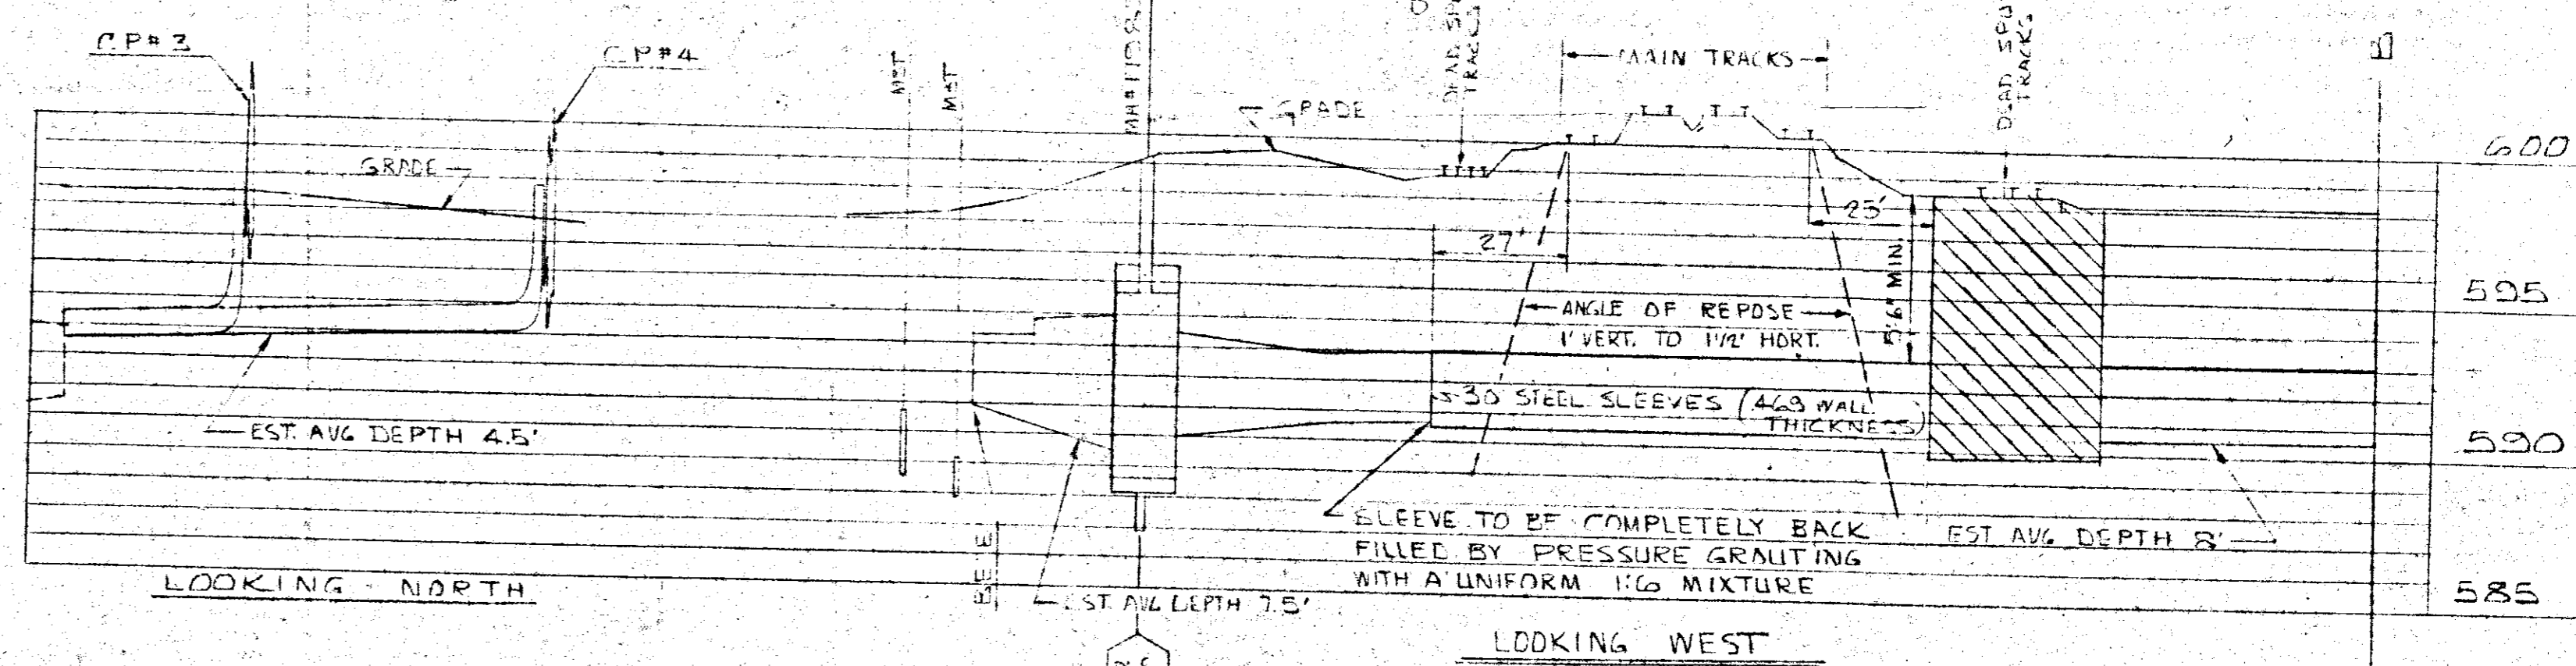

D REVISION				C REVISION				B REVISION				A REVISION				OTHER APPROVAL		NAME		DATE		STATION WARREN STA		THE DETROIT EDISON COMPANY	
MADE BY	CHK BY	APPROVED	APPROVED	MADE BY	CHK BY	APPROVED	APPROVED	MADE BY	CHK BY	APPROVED	APPROVED	MADE BY	CHK BY	APPROVED	APPROVED	DRAWN BY	PLIGHTON & HILAR	4-13-76	MAPLE AVE FROM BLESSER TO		SCALE				
																CHECKED BY	R. B. ...	4-14-76	HORGER & PAUL		LAYOUT JOB NO.				
																APPROVED BY	J. P. ...	4-15-76	INSTALL 5" CONDUIT & BUILD MANHOLES		75-511				
																REFERENCE		CITY OF DEARBORN		ORDER FOR WORK					
																		WAYNE CO.		46A5BR/A02					
																		LIT-D-8745-C		DRAWING NUMBER					
																		SHEET 3 OF 3 SHEETS		SHEET 3 OF 3 SHEETS					
																		DET. 340 + 342		DE FORM UL 72 PFG. 4-75					

EXHIBIT 'A'

R 31002

RECORDED RIGHT OF WAY NO. 31002