

June 21, 1979

To: Records Center

From: Yolanda M. Vansteenkiste
Real Estate and Rights of Way Department

Subject: Transmission Crossing of Ann Arbor Railroad,
SW $\frac{1}{4}$ of Section 7.

Yolanda

The attached papers are for records center storage. Information about the completed transaction is shown in the following summary.

R.R. 01	R.R. INVOICE NO. M.P.S.C. NO. OR RE. & RW NO. 0AA3870	Update Type 1	D.F.C.O. RECORDS CENTER FILE NO.	RX. NO. OR MAP NO. 4327	Facility 4	Agreement Date 060479
Payment Frequency A	Rental 150	OH-UG Code 1	Division 1	County 05	City or Township GENOA	Section 07

Location										
21001	S	O	F	B	E	K	R	O		




Update Type Codes
 1 = New Agreement
 2 = Revised Agreement
 3 = Terminated Agreement

The Accounts Payable Department is requested to start or change the rental payment effective

Approved *[Signature]*

- cc: Accounts Payable
 Service Planning
 System Engineering
 Transmission & Distribution

RECORDED RIGHT OF WAY NO. 32412

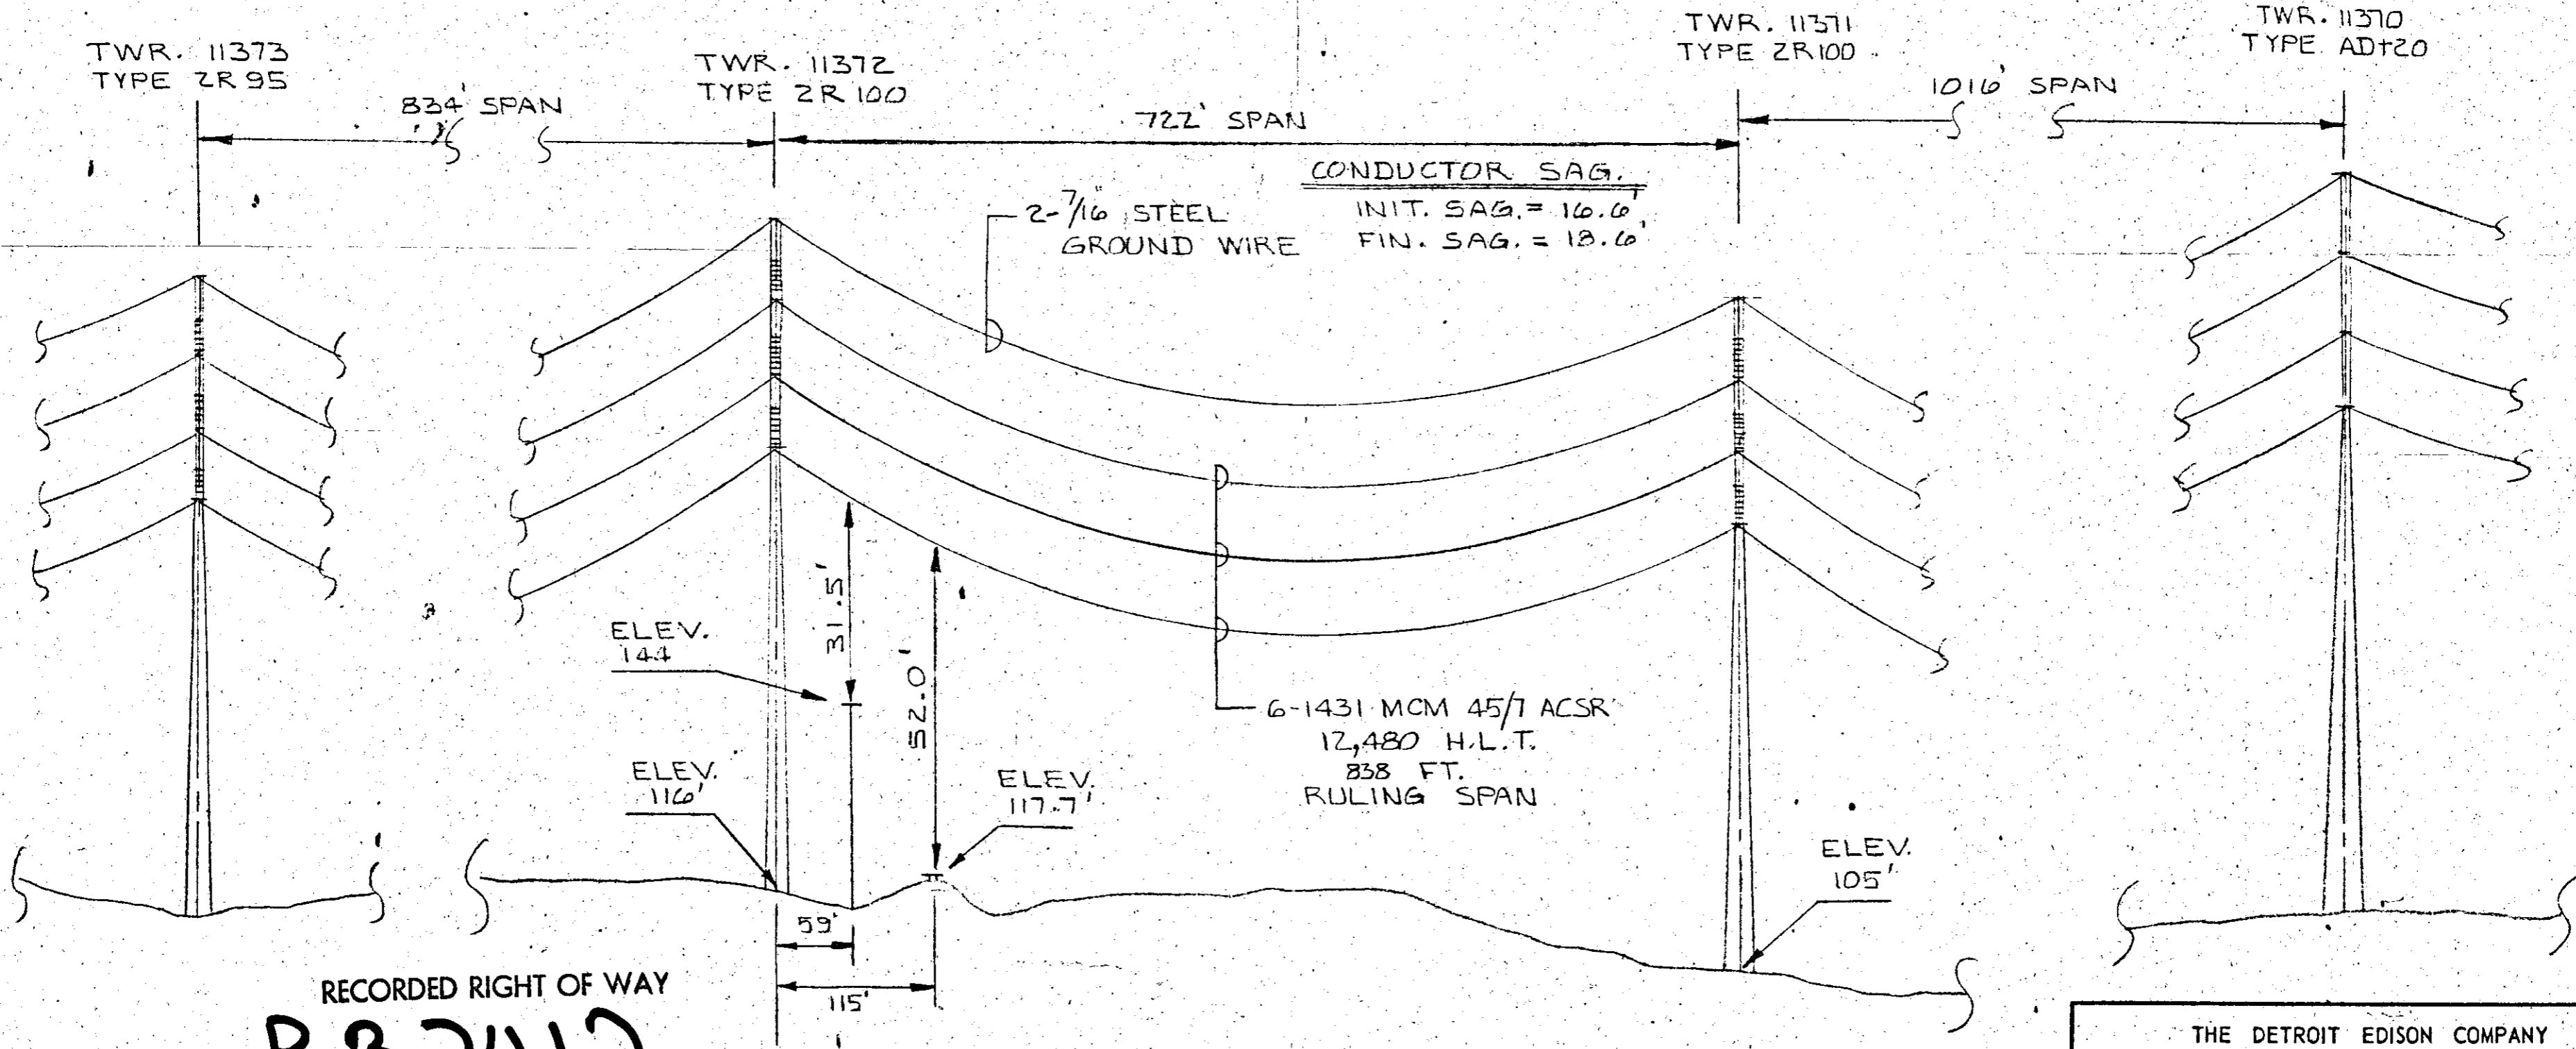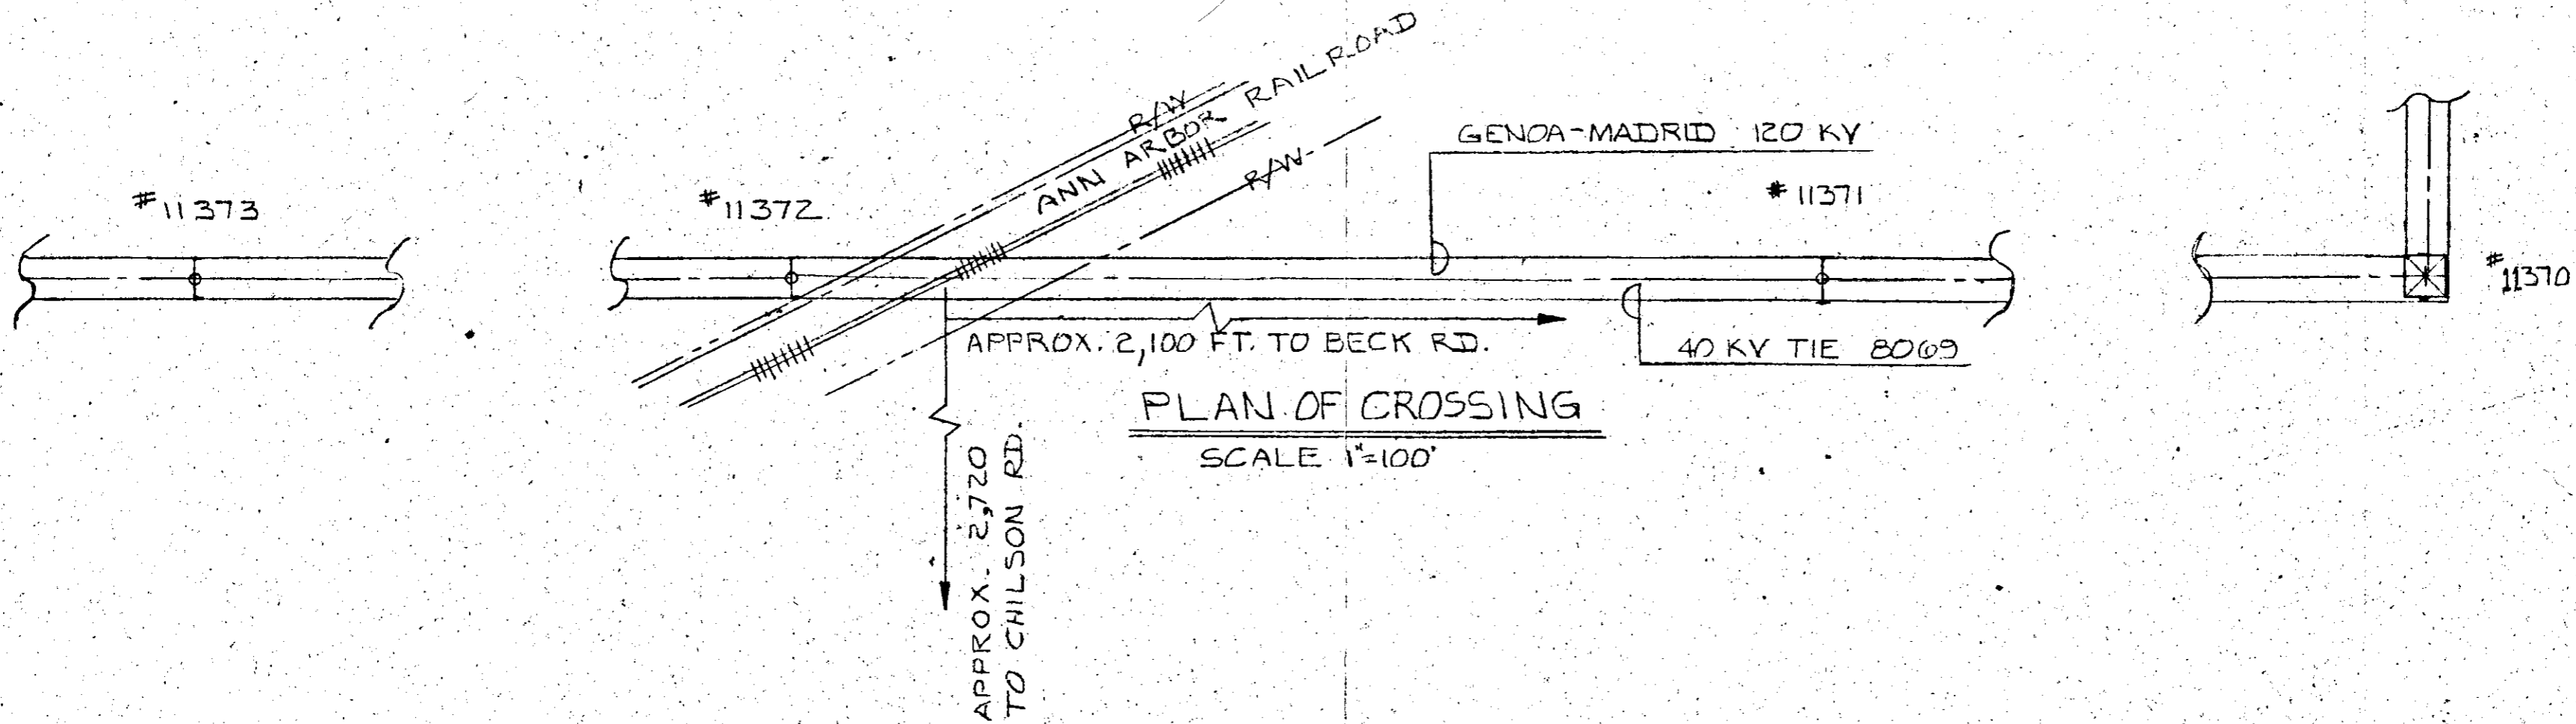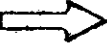

ELEVATION OF CROSSING
SCALE HOR. 1"=100'
VERT. 1"=20'

ALL DIMENSIONS AT 60° FINAL

CITY LIVINGSTON
COUNTY GENOA
TOWNSHIP T. 2 N. - R. 5 E
SECTION NO. S. W. 1/4 S. 7

THE DETROIT EDISON COMPANY
PLAN SUBMITTED TO
MICHIGAN PUBLIC SERVICE COMMISSION
FOR 120,000 VOLT CROSSING
OVER ANN ARBOR RAILROAD
DRAWN BY C. VAN PARIS DATE 1-3-79
APPROVED BY *John S. W...* DATE 1-4-79

PERMIT NO. **ED**
DRAWING NO. **RX-4327**

32412

32412