


54

D.O. 113919
W.O. 363B192J1

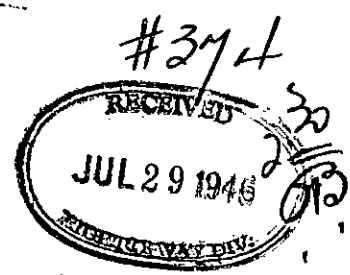

APPLICATION FOR RIGHT OF WAY
D E C O FORM NO. 80

TO RIGHT OF WAY AGENT

Date 7-29-46

Please secure right of way as follows:

Location (See also map attached herewith) City of Bad Axe

E. Huron St. near Gold St.

Kind of lines to be built St. Cir. cable in 2" steel pipe as shown ^{PUSHED UNDER TRACK}
in red on white print S-12461.

For what purpose To provide a new St. Cir. for City.

Work now in progress.

Secure permit from P.M.R.R.

Signed L.W. Clark, Asst. Supt. *L.W. Clark*

LMH:mp

Department Underground Lines

REPORT OF RIGHT OF WAY AGENT

Permit No. _____ Secured as follows: _____

Letter of approval received from P.M.R.R. by H. C. Lorenzen,
attached hereto, dated August 5, 1946.

Remarks 8/1 - Call Crew - Monday - Sand Beach Ave
8/5 - Verbal approval by Crews - [Signature]

Date 8/6/46

Signed T. L. Hinks/b
Right-of-Way Agent

Verona Twp.
Sec 19, SE 1/4, NW 1/4 of


MISC. RIGHT OF WAY FILE NO. 595-2

MISC. RIGHT OF WAY FILE NO. 595-2

RECORDED RIGHT OF WAY NO. 332-22-193



PERE MARQUETTE RAILWAY COMPANY
 GENERAL MOTORS BUILDING
 DETROIT 2, MICHIGAN

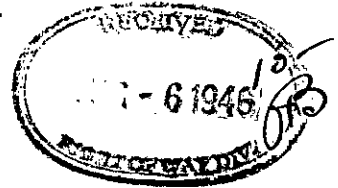

H. C. LORENZEN,
 SIGNAL ENGINEER AND SUPT. TELEGRAPH
 M. F. ANDERSON,
 COMMUNICATION ENGINEER
 G. N. BLACK,
 ASST. SIGNAL ENGINEER

August 5, 1946 E

WC - Bad Axe

The Detroit Edison Company
 2000 Second Avenue
 Detroit 26, Michigan

Attention: Mr. T.L. Hinks
 Right-of-way Agent

Gentlemen:

This will acknowledge receipt of your letter of July 29, 1946 requesting permission to install an underground crossing under our tracks at East Huron Street in the City of Bad Axe, Huron County, Michigan, approximate Station 3703 plus 10; crossing to consist of street lighting circuit cable in 2" pipe.

The Pere Marquette Railway Company is agreeable to construction and maintenance of the above underground crossing with the provision that the duct line will be installed at least 42" below the base of rails, that the Pere Marquette Railway will be reimbursed for any expenses to which they are put in connection with the construction of the underground crossing and, further, that the Pere Marquette Railway will not be liable for any damage to this duct and cable line no matter how caused.

Yours very truly,

H.C. Lorenzen

Signal Engineer
 Supt. Telegraph

MISC. RIGHT OF WAY FILE NO. 5-953

MISC. RIGHT OF WAY FILE NO. 5-953


RECORDED RIGHT OF WAY NO. 33222-P93



PERE MARQUETTE RAILWAY COMPANY

GENERAL MOTORS BUILDING

DETROIT 2, MICHIGAN

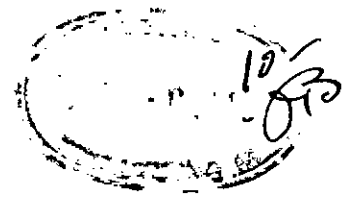

H. C. LORENZEN,
SIGNAL ENGINEER AND SUPT. TELEGRAPH

M. F. ANDERSON,
COMMUNICATION ENGINEER

G. N. BLACK,
ASST. SIGNAL ENGINEER

August 5, 1946 E

WC - Bad Axe

The Detroit Edison Company
2000 Second Avenue
Detroit 26, Michigan

Attention: Mr. T.L. Hinks
Right-of-way Agent

Gentlemen:

This will acknowledge receipt of your letter of July 29, 1946 requesting permission to install an underground crossing under our tracks at East Huron Street in the City of Bad Axe, Huron County, Michigan, approximate Station 3703 plus 10; crossing to consist of street lighting circuit cable in 2" pipe.

The Pere Marquette Railway Company is agreeable to construction and maintenance of the above underground crossing with the provision that the duct line will be installed at least 42" below the base of rails, that the Pere Marquette Railway will be reimbursed for any expenses to which they are put in connection with the construction of the underground crossing and, further, that the Pere Marquette Railway will not be liable for any damage to this duct and cable line no matter how caused.

Yours very truly,

Signal Engineer
Supt. Telegraph

MISC. RIGHT OF WAY FILE NO. 5953

MISC. RIGHT OF WAY FILE NO. 5953

RECORDED RIGHT OF WAY NO. 33 000 - 193

MISC. RIGHT OF WAY FILE No. 57957

July 29, 1946

Mr. H. C. Lorenzen, Supt. of Telegraph
Pere Marquette Railway Company
General Motors Building
Detroit, 2, Michigan

Dear Sir:

Kindly accept this as the proper notice that we are installing a street circuit cable in 2" steel pipe to be pushed under your tracks in East Huron Street, near Gold Street, in the City of Bad Axe, Huron County, Michigan. This is being done to provide a new street circuit for the City of Bad Axe.

Attached are three copies of our print S-12461 showing in red exact location and details of the proposed work.

Yours very truly,

Right-of-Way Agent

T. L. Hinks/b
Encl.

MISC. RIGHT OF WAY FILE No. 57957

RECORDED RIGHT OF WAY NO. 33222-P93


MISC. RIGHT OF WAY FILE No. 5953

2" PIPE APP, 2'-0" DEEP
PUSHED UNDER TRACKS

RECORDED RIGHT OF WAY NO. 33222-993

N

VER 64

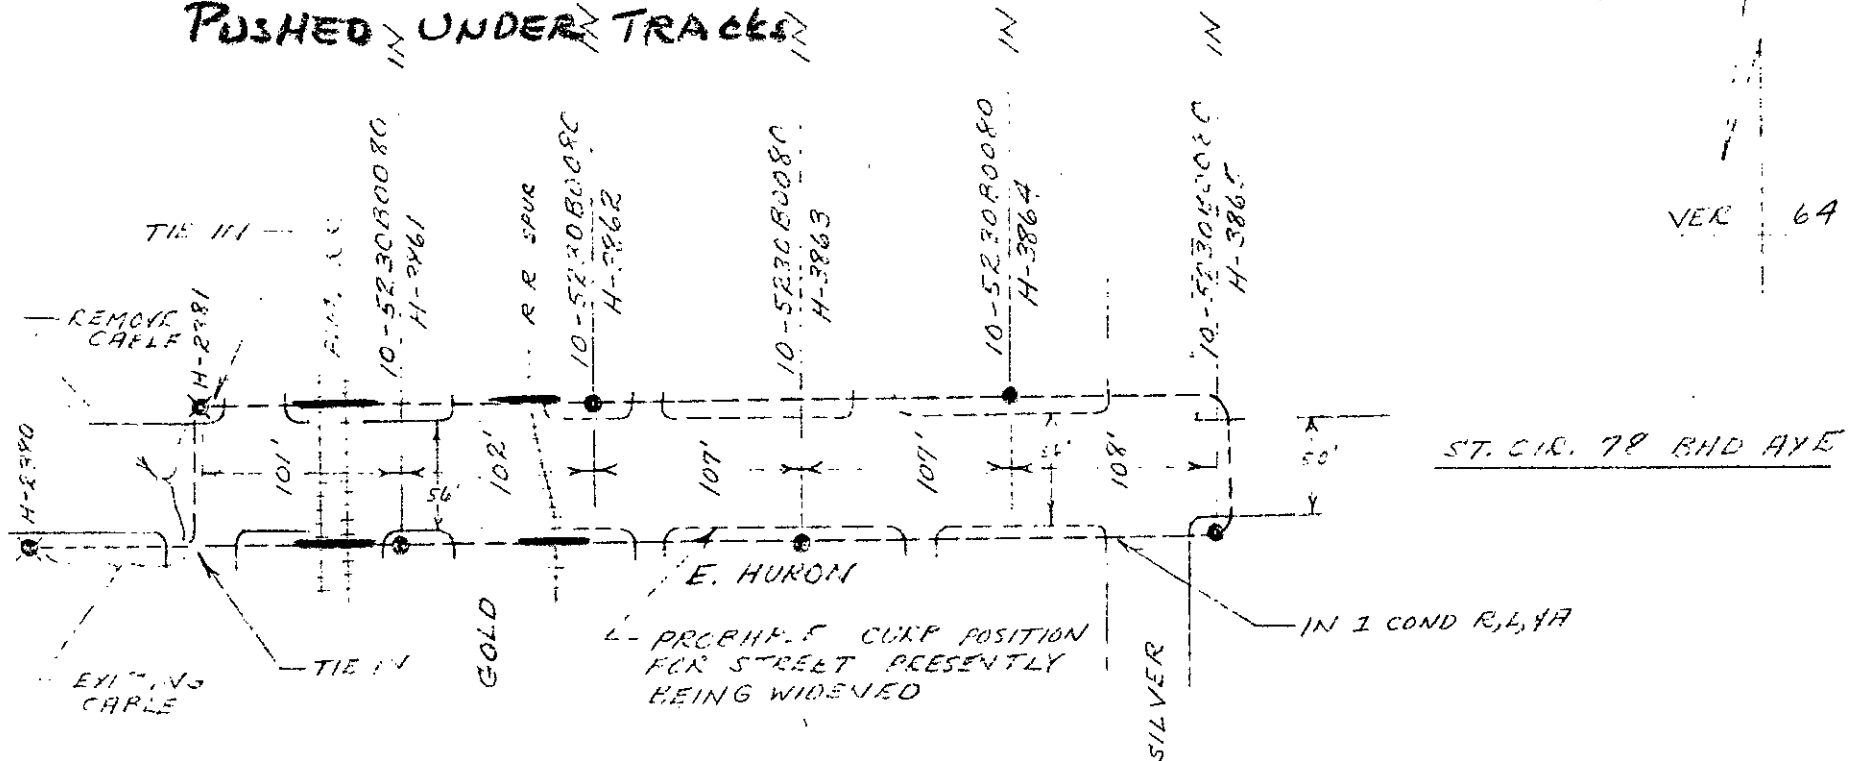

NOTE: ELEVATIONS AND ALIGNMENT TO BE FURNISHED BY JULY 29, 1946

THE ABOVE ORNA. LTS ARE NOT TO BE TIED INTO ST. CIR 78 BHD AVE UNTIL THIS CIRCUIT HAS BEEN RELIEVED AS PER PART TWO OF S.O. #10540

5-10,000 LM ORNA. IN

REMOVAL OF C.H. ST. LTS IN THIS AREA WILL BE COVERED BY PART THREE OF S.O. #10540 PART ONE OF SALES ORDER 10540

CODE	SKETCH OF PORTION OF CITY OF BAD AXE SHOWING INSTALLATION OF ADDITIONAL ORNA. ST. LTS IN E. HURON	THE DETROIT EDISON COMPANY ELECTRICAL SYSTEM PLANNING DIVISION		
		LAYOUT BY R.J.F. 1-1-4	DRAWN BY J.G.H.	5-12461
		CHECKED BY R.J.F.	APPROVED BY	SCALE 1"=100'
		ISSUED TO		DATE 7-26-46

MISC. RIGHT OF WAY FILE NO. 5953

GENERAL FILES

RECEIVED AUG 16 1946

CLASSIFICATION: