

APPLICATION FOR RIGHT OF WAY

DE 963-0811 9-7485 (MS 80)

PLEASE SECURE RIGHT OF WAY AS FOLLOWS:

DATE 11-4-83

LOCATION Parcel F.

APPLICATION NO. AS-5460

DEPT. ORDER NO. A-39875

CITY OR VILLAGE _____

O. F. W. NO. _____

TOWNSHIP Dexter COUNTY Washtenaw

BUDGET ITEM NO. 3MJOA-MAJ

DATE BY WHICH RIGHT OF WAY IS WANTED 12-10-83

INQUIRY NO. _____

THIS R/W IS 100 % OF TOTAL PROJECT NO. _____ ACCUM. _____ %.

JOINT RIGHT OF WAY REQUIRED YES NO

NOTE: Identify on print or sketch the subdivisions as to section location and liber and page.

KIND AND DESCRIPTION OF RIGHT OF WAY REQUESTED underground 12' easement to be recorded

on as installed drawing.

PURPOSE OF RIGHT OF WAY provide service to 8177 and 8179 Stonehedge.

RECORDED RIGHT OF WAY

35019

SIGNED G.G. Borowski for B. H. Fairless, Director
G. G. Borowski, Supervisor Service Planning
Service Planning Ann Arbor Division
OFFICE DEPARTMENT

DR/tls

REPORT OF REAL ESTATE AND RIGHTS OF WAY DEPT.

R/W Secured. Contacts made by A. Grimmett, R/E,R/W & Claims Representative, Ann Arbor Division.

PERMITS IN RECORD CENTER 1 R.E. & R/W DEPT. FILE 1 GRANTOR _____

NO. OF PERMITS 1 NO. OF STRUCTURES - NO. OF MILES - PERMITS TO MBT 1

DATE 7-19-84 SIGNED Arnold Kootsillas

D.A.Kootsillas, Director, Engineering
Ann Arbor Division

Grimmett

Date 12/8/86

For good and valuable considerations, the right is hereby granted to The Detroit Edison Company, 2000 Second Avenue, Detroit, Michigan 48226, its successors and assigns, to construct, reconstruct, operate and maintain its underground lines for the transmission and distribution of electricity and Company communication facilities including the necessary conduits, fixtures, cables and cable poles, manholes and equipment under and across the property described hereinafter. The rights hereby granted include the right of access to and from the said premises, the right to construct, reconstruct, modify, operate and maintain said line facilities, and to trim or cut down any trees belonging to the grantor, either within said right of way or upon the lands of the grantor adjoining said right of way which, in the opinion of the grantee, at any time interfere with the construction and operation of said line facilities. It is expressly understood and agreed that the grantee shall, at no time, trim or cut down any trees unless, in the grantee's opinion, it is absolutely necessary to do so. Upon the written consent of the grantee, buildings or structures may be placed within said right of way. This grant shall be binding upon the successors and assigns of the grantors. The Company shall reimburse the grantors and assigns for all damage caused by its men, vehicles and equipment in entering said property for the purposes set forth herein.

RECORDED RIGHT OF WAY NO. 35019

The property over which this grant is conveyed is situated in the Township of Dexter

County of Washtenaw, State of Michigan and further described as follows: Commencing at the West 1/4 corner of Section 7, T1S, R4E, Dexter Township, Washtenaw County, MI; thence along the East and West 1/4 line of said section N 89° 51'55" E 1266.20 feet for a Place of Beginning; thence continuing along East and West 1/4 line, N 89°51'55" E 425.89 feet; thence S 36°46'55" E 573.74 feet; thence S 7°05'50" W 1096.14 feet; thence N 14°52'55" W 1014.65 feet; thence N 33°22'05" W 677.30 feet to the Place of Beginning, being a part of the SW fractional 1/4 of said Section 7.

Route of Underground Line Facilities is Described as Follows: In accordance with Detroit Edison Drawing AS 6032 attached hereto and made a part hereof.

TIME RECORDED 2:53 P.M.
DATE Jan 21 19 88
ROBERT M. HARRISON
WASHTENAW COUNTY CLERK/REGISTER

Witness: Terry Giardelli
Darleen Melius
TERRY GIARDELLI
DARLEEN MELIUS

(Signed) Kerry Desjardins
Kerry L. Desjardins ALIA Kerry Desjardins
Jan Myles Desjardins
Jan M. Desjardins, his wife

Prepared By:
Curtis G. Noles
2000 Second Avenue
Detroit, MI 48226

8342 Honeytree
Canton, MI

STATE OF MICHIGAN)
) SS.
COUNTY OF Wayne)

APPROVED AS TO FORM 1-22-87 DATE
LEGAL DEPARTMENT J.B. Kopack

On this 8th day of December A.D. 1986, before the undersigned, a Notary Public in and for said County, personally appeared

Kerry L. Desjardins and Jan M. Desjardins, his wife

known to me to be the person 5 who executed the foregoing instrument and acknowledged the same to be

free free act and deed.

Curtis G. Noles

CURTIS G. NOLES
Notary Public, Wayne County, MI
My Commission Expires Oct. 1, 1990

Notary Public, _____ County, Michigan

My Commission Expires: _____

CURTIS G. NOLES
Notary Public, Wayne County, MI
My Commission Expires Oct. 1, 1990

81-04-300-012

[Faint, illegible text]

[Faint, illegible text]


18 734 20 21012 02-11-1964

**RETURN TO:
RICHARD LONGWISH
THE DETROIT EDISON COMPANY
425 S. MAIN STREET, ROOM 332
ANN ARBOR, MI 48104**

RECORDED RIGHT OF WAY NO. 35019

RECORDED

CENTER OF SEC. 7
T15-R4E
DEXTER-TWP

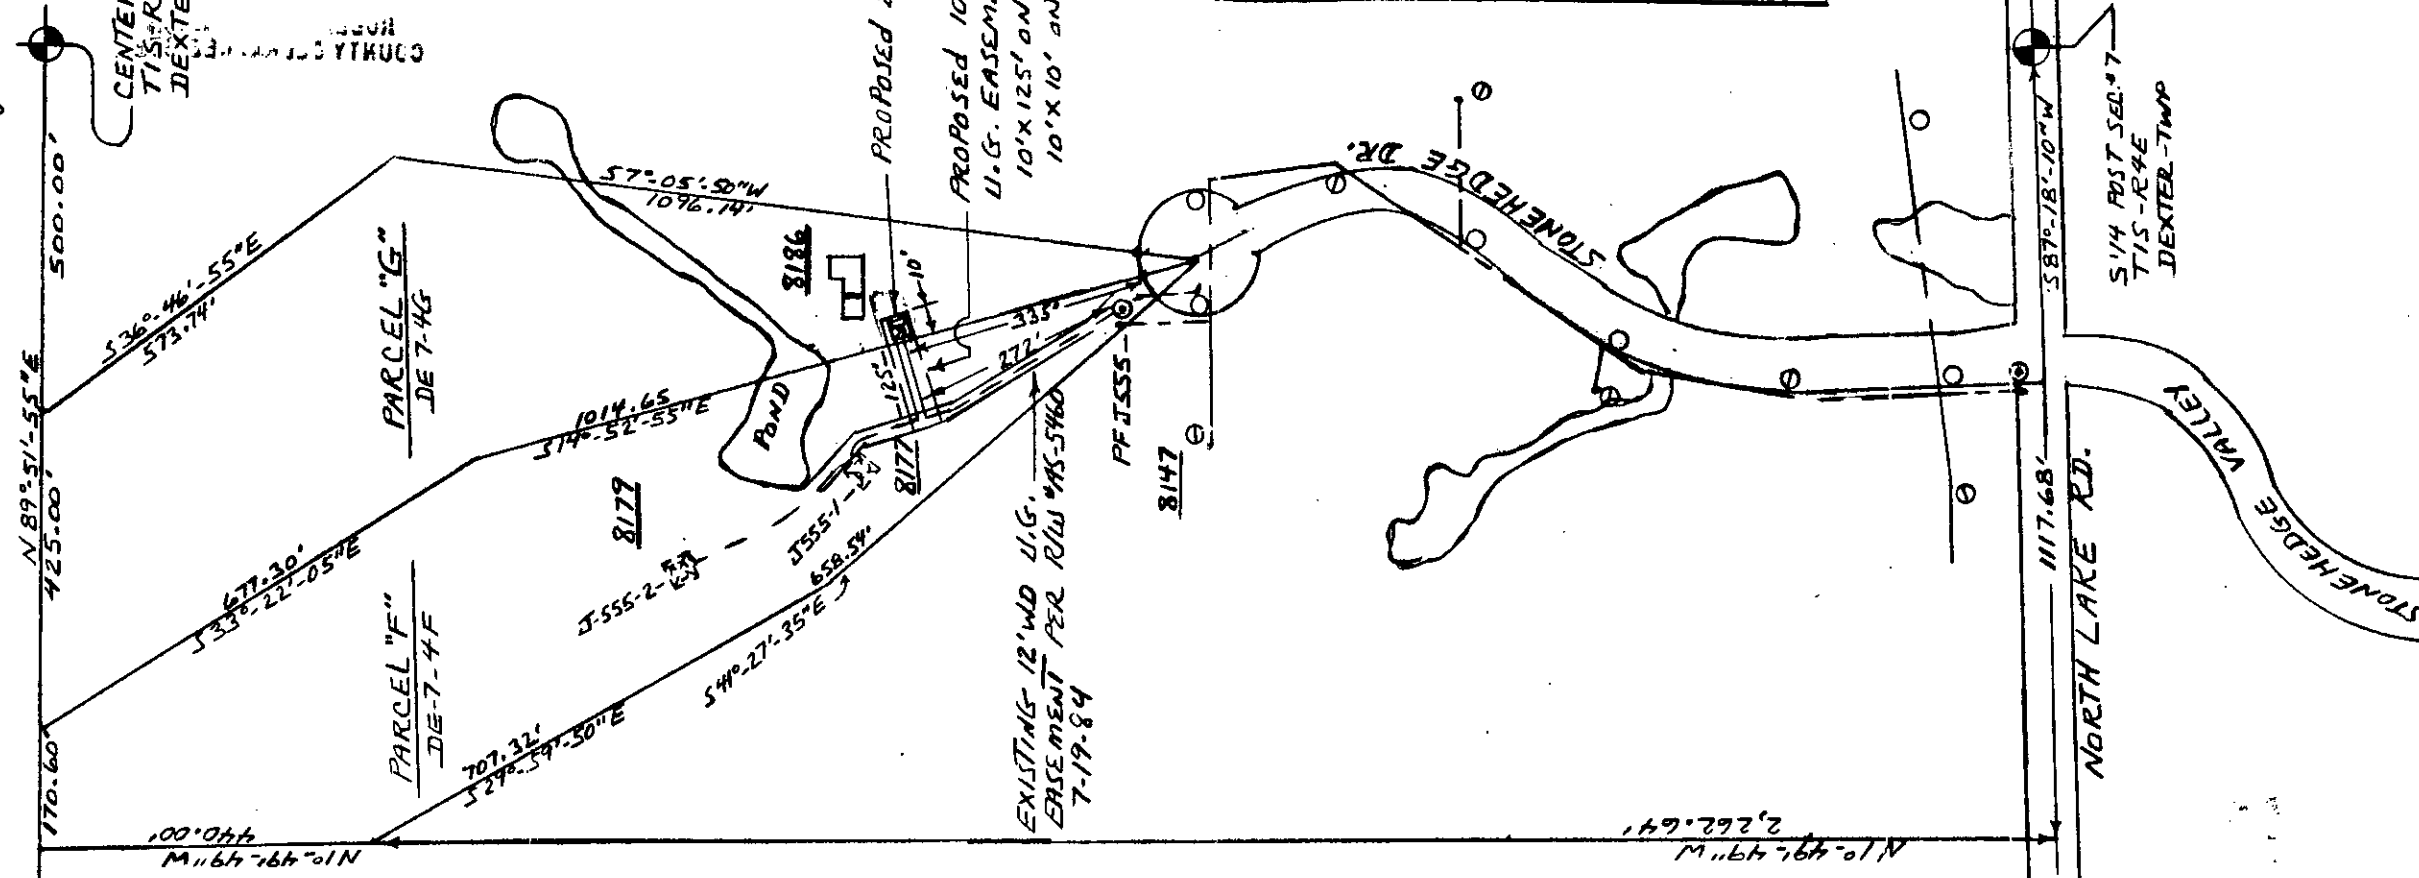

REPORT OF REAL ESTATE AND RIGHTS OF WAY DEPARTMENT R/W SECURED BY AS INDICATED ON THIS SKETCH	DATE	9-9-86
DATE	WANTED	
MDT	ORIGINATOR	
R/W FILES	TOTAL	
CENTER		
BY		
AS INDICATED ON THIS SKETCH		
REPORT OF REAL ESTATE AND RIGHTS OF WAY DEPARTMENT R/W SECURED BY AS INDICATED ON THIS SKETCH		

W 1/4 COR SEC 7

PARCEL "F" DE-7-4F
81-04-07-300-011

PHILLIP BURWELL
8179 STONEHEDGE DR.
GREGORY MI. 48137
PHONE - 475-7459 (HOME)
663-4145 (WORK)

PARCEL "G" DE-7-4G

81-04-07-300-012
KERRY & JAN DESJARDINS
20749 MARTINSVILLE LOT #243
BELLEVILLE, MI. 48111
PHONE - 699-7821 (HOME)

○	FOREIGN POLE
○	EXIST. D.E. CO. POLE
○	PROPOSED POLE
○	EXIST. ANCHOR
○	PROPOSED ANCHOR
○	TREE
---	120/240 V LINE
---	4800 V LINE
---	13,200 V LINE
---	48,000 V LINE

THE DETROIT EDISON COMPANY - SERVICE PLANNING DEPARTMENT			
MAP SECT.	TOWN	RANGE	JOINT R/W REQUIRED
1-085-328	15	4E	YES <input type="checkbox"/> NO <input checked="" type="checkbox"/>
PROJECT NAME	TEL. ENGR. & DIST.		DEPT. ORDER NO.
CIRCUIT	D.C. 9773 LIMA (13.2 KV)		AS-6032
REASON	U.G. EASEMENT TO SERVE NEW HOUSE		BUDGET ITEM NO.
PLANNER	R.W. BONNEWELL		6MJOB-MDJ
SCALE	1" = 200'		DATE
			8-5-86

REVISED 8-14-86

DEED 7.00
0333 0333003 0299 2:46PM 1/21/88

Handwritten scribble

RECORDED
WASHTENAW COUNTY, MI

JAN 21 2 53 PM '88

ROBERT H. HARRISON
COUNTY CLERK/REGISTER

Handwritten: 146
for
↓

RETURN TO:
RICHARD LONGWISH
THE DETROIT EDISON COMPANY
425 S. MAIN STREET, ROOM 322
ANN ARBOR, MI 48104