

**Overhead
Right of Way Agreement**

September 18, 19 90

For good and valuable consideration of system betterment, the undersigned hereby grant and convey to THE DETROIT EDISON COMPANY, a Michigan corporation of 2000 Second Avenue, Detroit, Michigan hereinafter referred to as "EDISON," the right to construct, reconstruct, modify, add to, operate and maintain overhead line facilities consisting of poles, guys, anchors, wires, cables, transformers and accessories required to provide electric service in, upon, over and across property located in the City of Port Huron, County of St. Clair, State of Michigan, further described as follows:

Lot 116 Assessor's Military St. Plat *and per attached*

map description

The route of the line facilities is described as follows: In a Northwesterly and Southeasterly direction along and adjacent to Southwesterly property line.

The right of way is **6** feet in width.

The rights hereby granted include the right of access to and from the right of way and the right to trim, cut down or otherwise control brush and trees within the right of way or on property adjoining the right of way which in the opinion of EDISON interferes with the construction or operation of the line facilities. It is expressly understood and agreed that EDISON shall, at no time, trim or cut down any trees unless, in EDISON'S opinion, it is absolutely necessary to do so. EDISON shall restore premises to its original condition or as near as can be in the event of damages caused by its employes, contractors, vehicles and equipment entering premises for the purposes set forth herein. No buildings or structures are to be placed within said right of way herein granted without consent of the GRANTEE. This grant is declared to be binding upon the heirs, successors, lessees, licensees and assigns of the parties hereto.

RECORDED RIGHT OF WAY NO. 41259

IN WITNESS WHEREOF, the undersigned have hereunto set their hand(s) on the date of this agreement.

Witnesses:

x Linda J. Wyllie
Linda J. Wyllie

Grantors:
VISTING NURSES ASSOC

x Timothy D. Liberty
Chief Executive Officer
Timothy D. Liberty
With approval of VNA

Health Services Executive Committee

Prepared by:

Richard F. Collins
600 Grand River
Port Huron, Mi. 48060

Address:


3037 Electric
Port Huron, Mi.
48060

EXHIBIT "A"

REPORT OF PROPERTIES AND RIGHTS OF
 CLEVELAND DEPARTMENT R/W PERMITS AS
 INDICATED ON THIS DRAWING

PERMITS TO:
 RECORD CENTER
 R/W FILE #
 MBT
 ORIGINATOR
 FORM

BY: Richard Collins
 DATE: 10-12-90
 DATE WANTED
 DISTRICT FIELDMAN

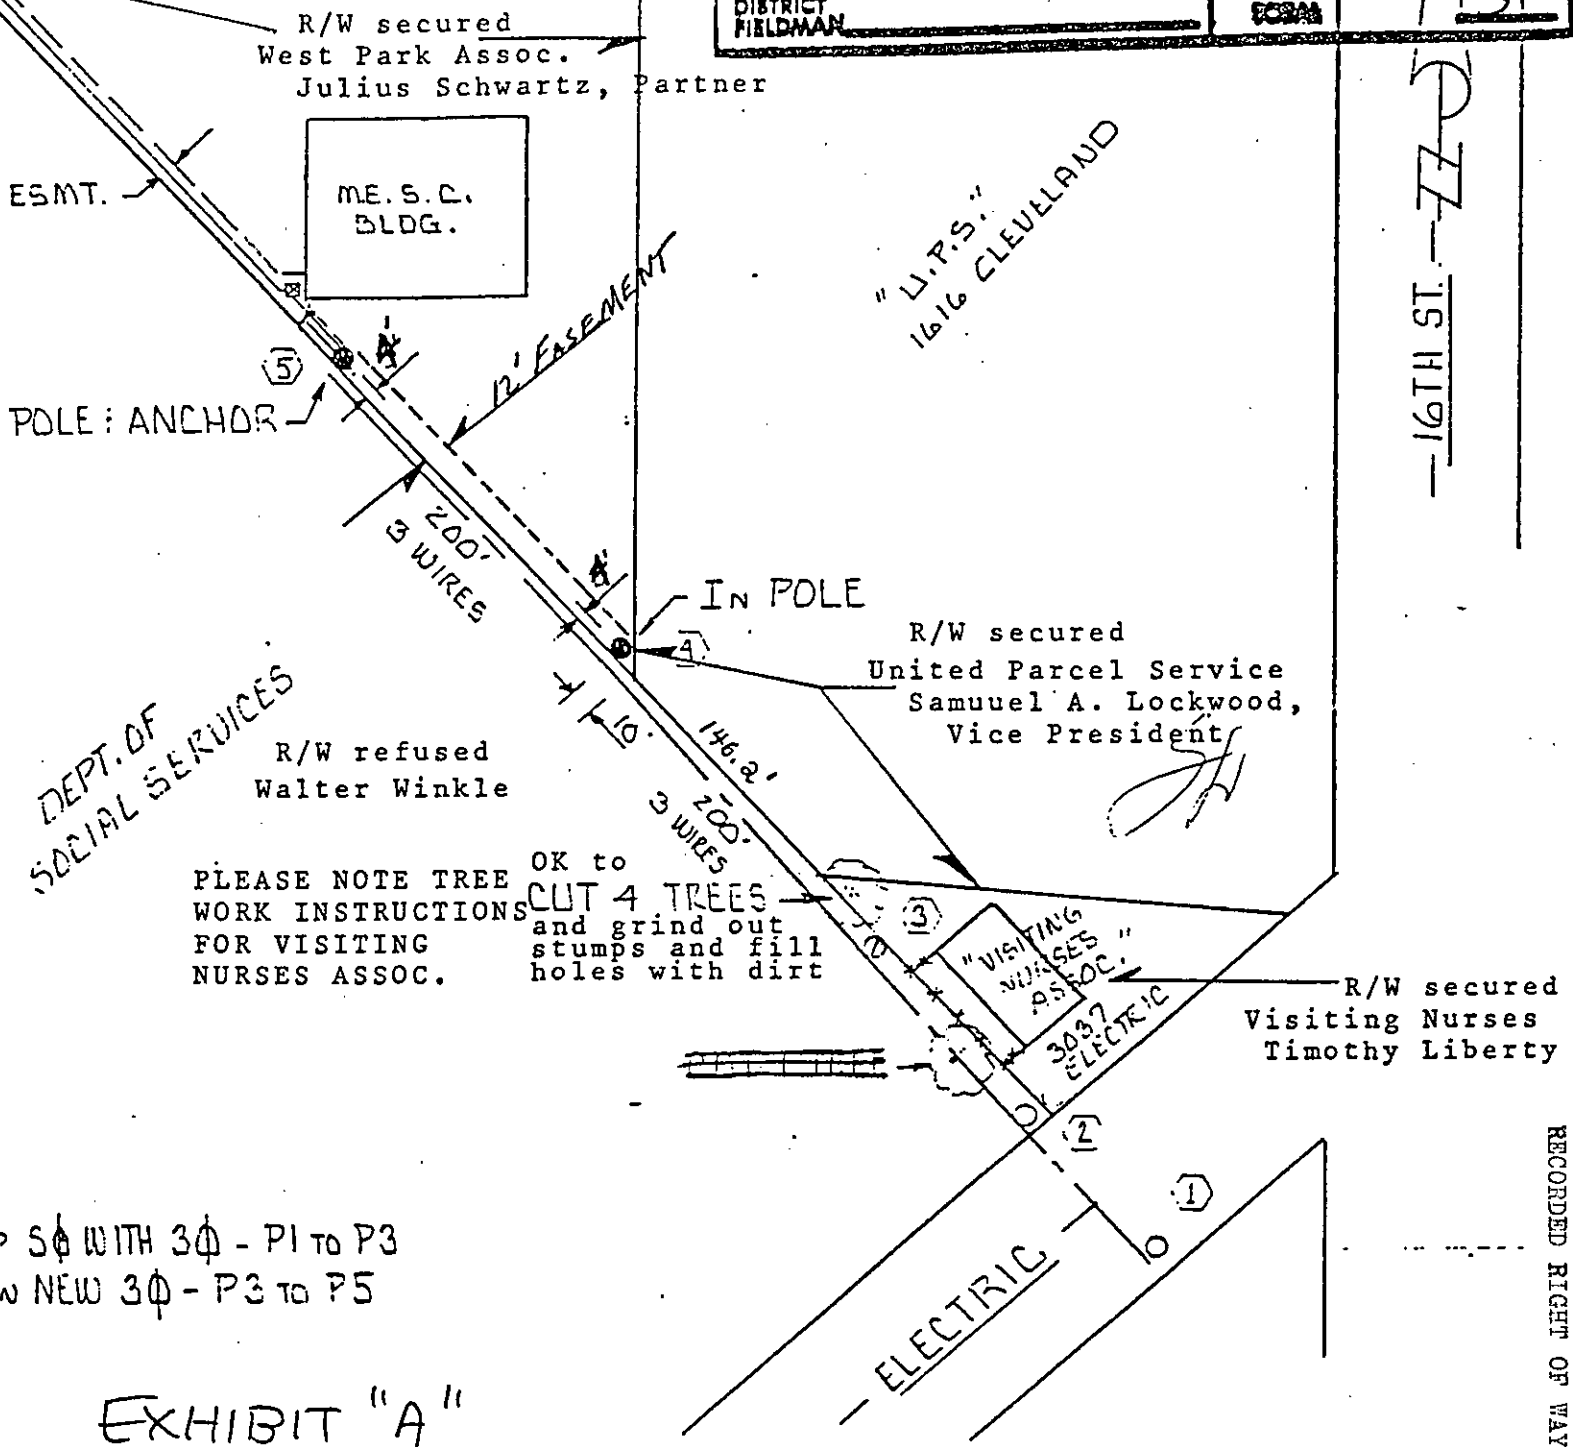

P 5φ WITH 3φ - P1 TO P3
 N NEW 3φ - P3 TO P5

EXHIBIT "A"

LEGEND

○	FOREIGN POLE
○	EXIST D.E. CO. POLE
●	PROPOSED POLE
—	EXIST ANCHOR
—	PROPOSED ANCHOR
○	TREE
---	120/240 VOLT LINE
---	4800 VOLT LINE
---	13,200 VOLT LINE
---	40,000 VOLT LINE

THE DETROIT EDISON COMPANY-SERVICE PLANNING DEPARTMENT

CITY OR TOWNSHIP PT. HURON	COUNTY ST. CLAIR	QTR. & TWP. SECT. NO. N.E. 21	DEPT. ORDER NO.
MAP SECT. 1-505-532	TOWN 6N	RANGE 17E	JOINT R/W REQUIRED YES <input type="checkbox"/> NO <input type="checkbox"/>
PROJECT NAME MICH. EMP. SEC. COMM. OFFICE	TEL ENGR & DIST.	R/W NO. A-78540	
CIRCUIT 8776 RFAX	PROJ. OR PART NO.		
REASON SERVE NEW COMM. BLDG.	O.F.W. E.O. OR P.E. NO.		
PLANNER DAVE MEREDITH	SCALE	BUDGET ITEM NO.	
		DATE 7-24-90	

DE FORM 963-2237 1-80

RECORDED RIGHT OF WAY NO. 41354