

OVERHEAD EASEMENT (RIGHT OF WAY) NO. R-9403615-01

On Aug 11, 1994, for the consideration of system betterment, Grantor grants to Grantee a permanent overhead easement ("Right of Way") in, on and across a part of Grantor's Land called the "Right of Way Area".

"Grantor" is:

Donald E. Weeks and Wendy M. Weeks, husband and wife, 3526 Bennett, Flint, Michigan 48506

"Grantee" is:

The Detroit Edison Company, a Michigan corporation, 2000 Second Avenue, Detroit, Michigan 48226

"Grantor's Land" is in Marathon Township, Lapeer County, described as:

Commencing at the Southwest corner of Section 29, T9N-R9E, thence South 89°41'19" East 327.15 feet along the South line of said Section 29 to the point of beginning; Running thence North 00°15'51" East 323.26 feet; thence South 89°44'21" East 327.02 feet; thence South 00°14'28" West 323.55 feet; thence North 89°41'19" West 327.15 feet along the South line of said Section 29 to the point of beginning.

The "Right of Way Area" is a part of Grantor's Land and is described as:

Shown on Exhibit "A" which is attached hereto and made a part hereof.

- 1. Purpose** The purpose of this Right of Way is to construct, reconstruct, modify, add to, operate and maintain overhead utility line facilities consisting of poles, guys, anchors, wires, cables, transformers and accessories.
- 2. Access** Grantee has the right of access to and from the Right of Way Area.
- 3. Buildings or other Permanent Structures** No buildings or other permanent structures shall be placed in the Right of Way Area without Grantee's prior written consent.
- 4. Trees, Bushes, Branches or Roots** Grantee may trim, cut down, remove or otherwise control any trees, bushes, branches or roots in the Right of Way Area (or that could grow into the Right of Way Area) that Grantee believes could interfere with the safe and reliable construction, operation and maintenance of Grantee's facilities.
- 5. Restoration** If Grantee's employees, contractors, vehicles or equipment damage Grantor's Land while entering Grantor's Land for the purposes stated in this Right of Way, then Grantee shall restore Grantor's Land as nearly as can be to its original condition.
- 6. Successors** This Right of Way runs with the land and binds and benefits Grantor's and Grantee's successors, lessees, licensees and assigns.

Witnesses: (type or print name below signature)

Grantor: (type or print name below signature)

Kathleen A Weeks
KATHLEEN A WEEKS

Donald E Weeks
DONALD E. WEEKS

Pamela A Murray
Pamela A. Murray

Wendy M Weeks
WENDY M. WEEKS, HIS WIFE

Acknowledged before me in Genesee County, Michigan, on Aug. 11th, 1994 by Donald E. Weeks and Wendy M. Weeks, husband and wife.

PAMELA A MURRAY
NOTARY PUBLIC STATE OF MICHIGAN
GENESEE COUNTY
MY COMMISSION EXP. OCT. 31, 1998

Notary's Stamp

Notary's Signature

Pamela A Murray

Prepared by and Return to: Betty J. Dean, 1075 Suncrest Dr., Lapeer, Michigan 48446/SEB

RECEIVED FOR RECORD

04 SEP -9 PM 1:29
LIBER NO. 873 PAGE NO. 22
McLennan, Dea. Vaughn 23
REGISTER OF DEEDS
LAPEER COUNTY, MICHIGAN

See Also:
MISC. RIGHT OF WAY FILE NO. 256332

RECORDED RIGHT OF WAY NO. 46138

NO RIGHT OR WAY NO

Sheet 2 of 3


RECEIVED
FEDERAL BUREAU OF INVESTIGATION
U.S. DEPARTMENT OF JUSTICE

RECEIVED

APPROVED AS TO FORM 8/16/94 DATE
LEGAL DEPARTMENT _____

"EXHIBIT A"

ALL POLES 40'. ANCHORS @ 30'
EASEMENT 6' EACH SIDE OF EASEMENT CENTERLINE.

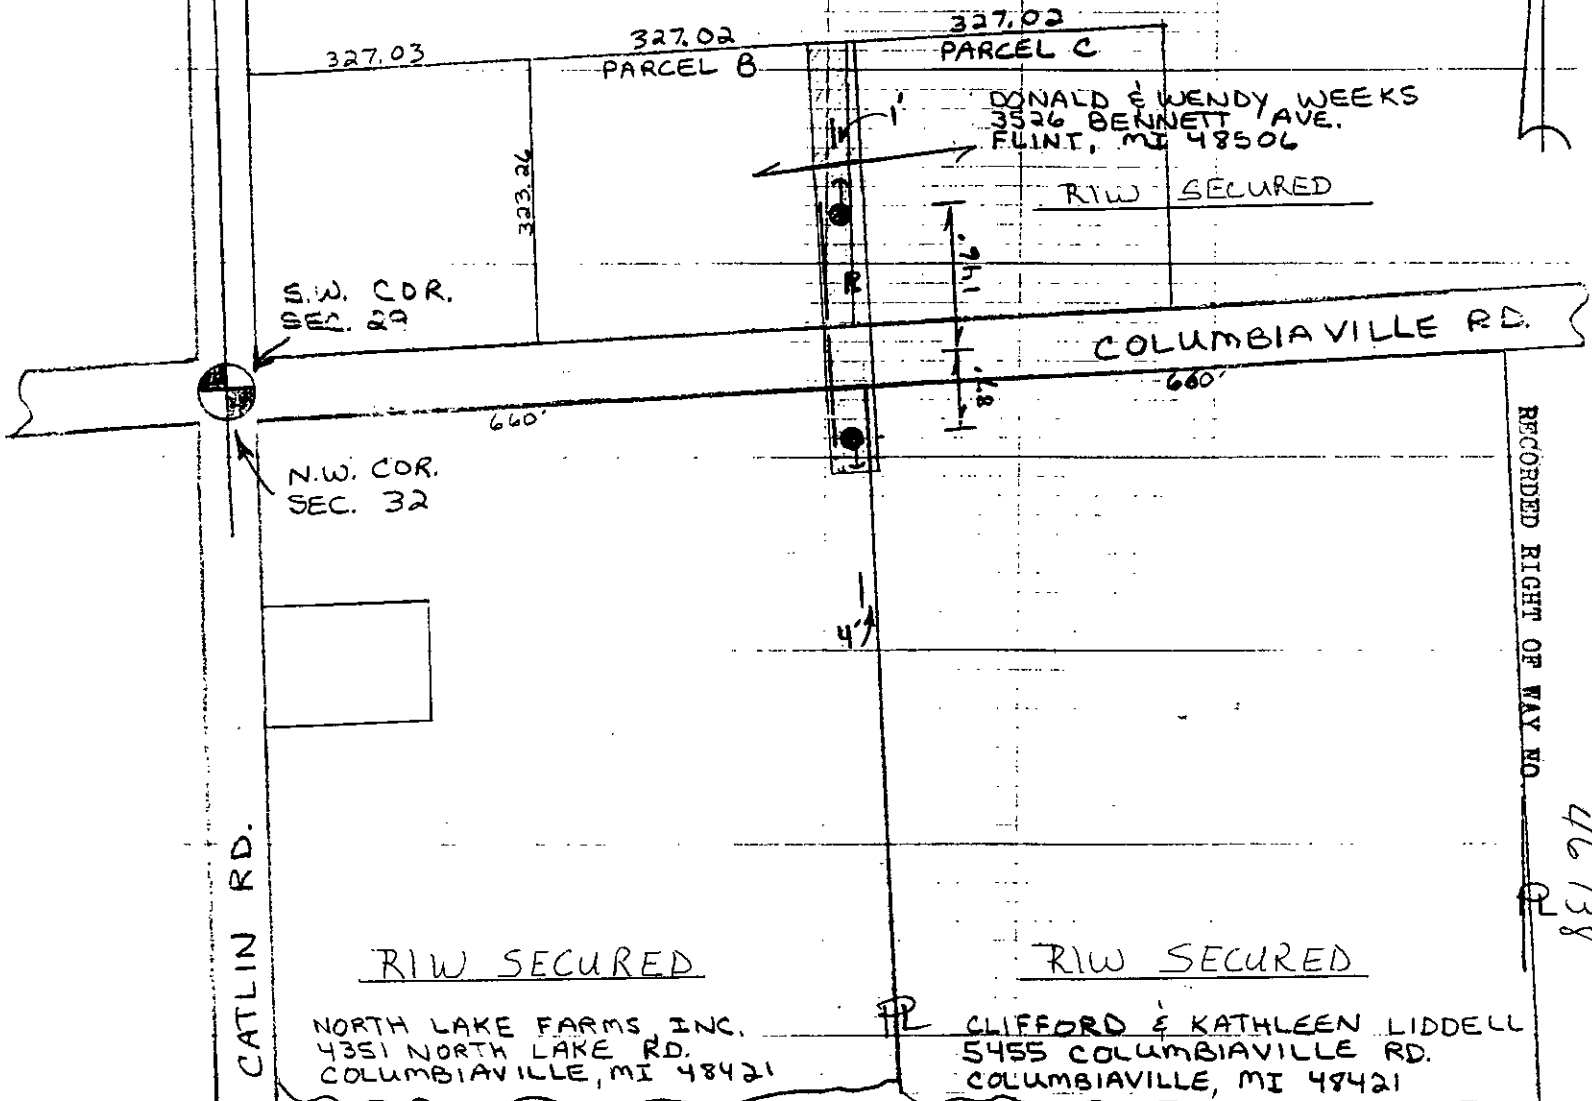

RECORDED RIGHT OF WAY NO.

46138

REPORT OF PROPERTIES AND RIGHTS OF WAY DEPARTMENT R/W SECURED AS INDICATED ON THIS SKETCH		PERMITS TO:	
BY <i>Jeanette Jones</i>	DATE <i>8-12-94</i>	RECORD CENTER	<i>4</i>
DATE WANTED <i>ASAP</i>	DISTRICT FIELDMAN <i>Jones</i>	R/W FILES	<i>4</i>
		MBI	<i>0</i>
		ORIGINATOR	<i>4</i>
		TOTAL	<i>4</i>

LEGEND	
	FOREIGN POLE
	EXIST D.E. CO. POLE
	PROPOSED POLE
	EXIST ANCHOR
	PROPOSED ANCHOR
	TREE
	120/240 VOLT LINE
	4800 VOLT LINE
	13,200 VOLT LINE
	40,000 VOLT LINE

THE DETROIT EDISON COMPANY-SERVICE PLANNING DEPARTMENT			
CITY OR TOWNSHIP MARATHON	COUNTY LAPEER	QTR. & TWP. SECT. NO. SW CDR - SEC 29	DEPT. ORDER NO.
MAP SECT. 2-232-604	TOWN 9N	RANGE 9E	JOINT R/W REQUIRED YES <input type="checkbox"/> NO <input checked="" type="checkbox"/>
PROJECT NAME WEEKS	TEL ENGR & DIST.		R/W NO. R-9403615-01
CIRCUIT D.C. 304 COLUMBIAVILLE 4.8 KV			PROJ. OR PART NO.
REASON SERVE RESIDENCE @ COLUMBIAVILLE RD.			O.F.W. S.O. OR P.E. NO.
PLANNER JEANETTE JONES	SCALE 1" = 200'	DATE 7-27-94	BUDGET ITEM NO.