

+

+

RIGHT OF WAY FILE #

R47755

GRANTOR NAME

[Empty grid for Grantor Name]

[Empty grid for Grantor Name]

STREET ADDRESS

[Empty grid for Street Address]

[Empty grid for Street Address]

CITY/TOWN

[Empty grid for City/Town]

ZIP CODE

[Empty grid for Zip Code]

ST

[Empty grid for Street Suffix]

EASEMENT DESCRIPTION

6

AGREEMENT DATE

[Empty grid for Agreement Date]

AGREEMENT TYPE

[Empty grid for Agreement Type]

LIBER #

[Empty grid for Liber #]

PAGE #

[Empty grid for Page #]

DRAWING R/W #

[Empty grid for Drawing R/W #]

PVT CL#

[Empty grid for PVT CL#]

SECTION

[Empty grid for Section]

QUARTER SECTION 3

[Empty grid for Quarter Section 3]

QUARTER SECTION 2

[Empty grid for Quarter Section 2]

QUARTER SECTION 1

[Empty grid for Quarter Section 1]

TOWNSHIP

[Empty grid for Township]

COUNTY

[Empty grid for County]

RTE OF LINE

[Empty grid for Route of Line]

TOWNSHIP RANGE

[Empty grid for Township Range]

DIVISION CODE

[Empty grid for Division Code]

SUBDIVISION NAME

[Empty grid for Subdivision Name]

OUT LOT

[Empty grid for Out Lot]

EAST OF

[Empty grid for East of]

BLOCK #1

[Empty grid for Block #1]

WEST OF

[Empty grid for West of]

LOT #1

[Empty grid for Lot #1]

NORTH OF

[Empty grid for North of]

BLOCK #2

[Empty grid for Block #2]

SOUTH OF

[Empty grid for South of]

LOT #2

[Empty grid for Lot #2]

+

+

Sec. 10
E 1/2 of NW 1/4
CLERK-REGISTER
ST. CLAIR COUNTY
Received For Record

**Detroit
Edison**

DEC 19 1995

OVERHEAD EASEMENT (RIGHT OF WAY) NO. R-9506974-01

Liber 1471 Page 66 Time 3:00 PM
Marilyn Durr
CREDIT

On 11-10-, 1995, for the consideration of system betterment, Grantor grants to Grantee a permanent overhead easement ("Right of Way") in, on and across a part of Grantor's Land called the "Right of Way Area".

"Grantor" is:

WILLIAM F. WORLEY SR. AND BEVERLY A. WORLEY, HUSBAND AND WIFE, 5779 GRATIOT ROAD, ST. CLAIR, MICHIGAN 48079

"Grantee" is:

The Detroit Edison Company, a Michigan corporation, 2000 Second Avenue, Detroit, Michigan 48226

"Grantor's Land" is in ST. CLAIR TOWNSHIP, ST. CLAIR County, described as:

THE WEST 6 ACRES OF THE EAST 30 ACRES OF ALL THAT PART OF EAST 1/2 OF NORTHWEST 1/4 LYING SOUTH OF US-25. SECTION 10, T5N-R16E

The "Right of Way Area" is a part of Grantor's Land and is described as:

A TWELVE (12) FOOT WIDE EASEMENT APPROXIMATELY 350 SOUTH OF NORTH PROPERTY LINE AND APPROXIMATELY SIX (6) FEET EAST OF WEST PROPERTY LINE, ALSO A SIX (6) FOOT WIDE EASEMENT FOR AN ANCHOR RUNNING IN AN EASTERLY DIRECTION FROM A NEW POLE TO BE INSTALLED.

- Purpose:** The purpose of this Right of Way is to construct, reconstruct, modify, add to, operate and maintain overhead utility line facilities consisting of poles, guys, anchors, wires, cables, transformers and accessories.
- Access:** Grantee has the right of access to and from the Right of Way Area.
- Buildings or other Permanent Structures:** No buildings or other permanent structures shall be placed in the Right of Way Area without Grantee's prior written consent.
- Trees, Bushes, Branches or Roots:** Grantee may trim, cut down, remove or otherwise control any trees, bushes, branches or roots in the Right of Way Area (or that could grow into the Right of Way Area) that Grantee believes could interfere with the safe and reliable construction, operation and maintenance of Grantee's facilities.
- Restoration:** If Grantee's employees, contractors, vehicles or equipment damage Grantor's Land while entering Grantor's Land for the purposes stated in this Right of Way, then Grantee shall restore Grantor's Land as nearly as can be to its original condition.
- Successors:** This Right of Way runs with the land and binds and benefits Grantor's and Grantee's successors, lessees, licensees and assigns.

Witnesses:(type or print name below signature)

Linda L. Quaine
Linda L. Quaine

Philip J. Balon
PHILIP J. BALON

Grantor:(type or print name below signature)

William F. Worley Sr.
WILLIAM F. WORLEY SR.


Beverly A. Worley
BEVERLY A. WORLEY, HIS WIFE

Acknowledged before me in St. Clair County, Michigan, on 10th November, 1995 by WILLIAM F. WORLEY SR., AND BEVERLY A. WORLEY, HUSBAND AND WIFE.

MARY LOU GLAZA
Notary Public, St. Clair County, MI
My Commission Expires Oct. 21, 1998

Notary's Stamp _____ Notary's Signature Mary Lou Glaza
(Notary's name, county and date commission expires)

RECORDED NIGHT OF MAY MO. 47755

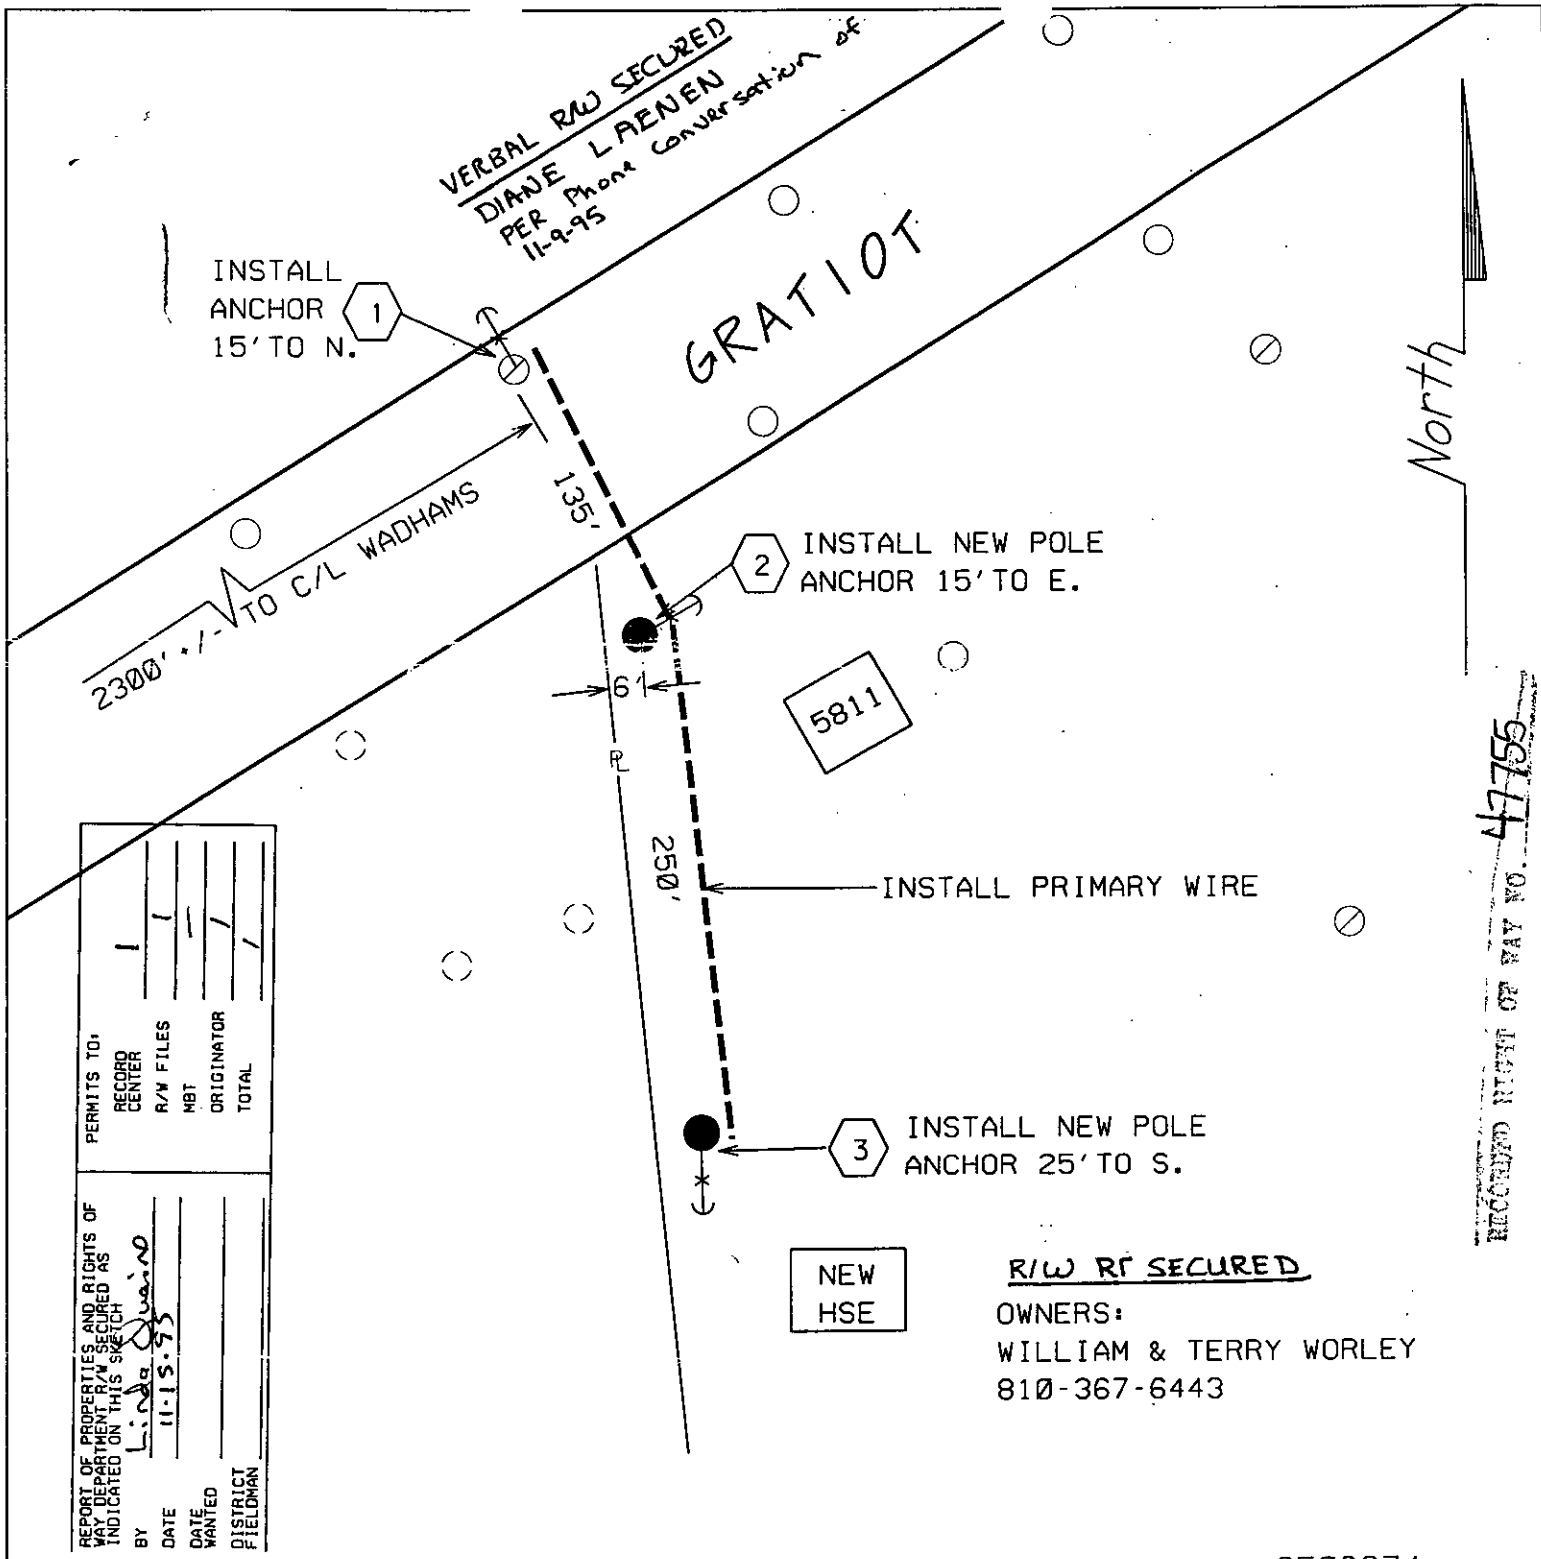

VERBAL R/W SECURED
DIANE LAENEN
PER Phone conversation of
11-9-95

INSTALL ANCHOR 15' TO N.

GRATIOT

North

2300' TO C/L WADHAMS

135'

INSTALL NEW POLE ANCHOR 15' TO E.

5811

61'

INSTALL PRIMARY WIRE

250'

INSTALL NEW POLE ANCHOR 25' TO S.

NEW HSE

R/W R/W SECURED

OWNERS:
WILLIAM & TERRY WORLEY
810-367-6443

PERMITS TO:	
RECORD CENTER	1
R/W FILES	1
MBT	1
ORIGINATOR	1
TOTAL	1
REPORT OF PROPERTIES AND RIGHTS OF WAY DEPARTMENT R/W SECURED AS INDICATED ON THIS SKETCH	
BY	Linda Quaine
DATE	11-13-95
DATE WANTED	
DISTRICT FIELDMAN	

RECORDED RIGHT OF WAY NO. 47755

JPL 9506974

LEGEND	
○	EXIST. D.E.CO. POLE
●	PROPOSED POLE
○	FOREIGN POLE
⊕	EXIST. ANCHOR
⊕	PROPOSED ANCHOR
☁	TREE
----	120/240 V LINE
----	4800 V LINE
----	13,200 V LINE
----	40,000 V LINE

THE DETROIT EDISON COMPANY-SERVICE PLANNING DEPARTMENT			
CITY OR TWP. ST. CLAIR TWP	COUNTY ST. CLAIR	TWP SEC QTR 3	DEPT. ORDER NO.
MAP SECT.	TOWN RANGE 5N 16E	JOINT R/W REQ'D	R/W NO. R9506974-01
PROJECT NAME WORLEY	TEL. ENGR. & DIST.		MBT MEMO#
TOWNSHIP STC	SERVICE CENTER MAR	COMP. CODE UC	MAILING CITY STC
CIRCUIT			CATV MEMO#
REASON NEW BUSINESS-RES	5811 GRATIOT		O.F.W.
PLANNER STEVE KAMIDOI/LINDA QUAIN	SCALE 1" = 100'	DATE 11-3-95	BUDGET ITEM NO.