

10-2, 1989

For good and valuable considerations, the right is hereby granted to THE DETROIT EDISON COMPANY, 2000 Second Avenue, Detroit, Michigan, its successors and assigns, for purposes to construct, reconstruct, operate and maintain overhead and underground line facilities to provide electric service including but not limited to necessary poles, guys, anchors, conduits, wires, cables, manholes, transformers and equipment in, under, upon, over and

across the property located in the _____ Township _____ of _____
Hamburg _____, County of _____ Livingston _____,
State of Michigan, further described as follows:

PARCEL 1:
Part of the Northwest 1/4 of Section 15, T1N, R5E, Hamburg Township, Livingston County, Michigan, described as follows: commencing at the West 1/4 corner of said Section 15; thence N 03°01'50" West along the West line of said Section 1170.00 feet to the Point of Beginning of the parcel to be described; thence continuing N 03°01'50" West along said line 143.73 feet to the Northwest corner of the Southwest 1/4 of the Northwest 1/4 of said Section; thence N 02°45'14" West along the West line of said Section 562.15 feet to the centerline of Chilson Road; thence S 35°54'01" East along said centerline 798.78 feet; thence continuing along said centerline Southeasterly on an arc left, having a length of 50.75 feet, a radius of 1952.04 feet, a central angle of 01°29'23" and a chord which bears S 36°38'42" East 50.75 feet; thence S 87°52'05" West 464.39 feet to the Point of Beginning.

RECORDED RIGHT OF WAY NO. 41056

with full right of ingress and egress upon the said premises to grantee, its employes and/or contractors and to trim or remove any necessary trees, bushes, plants or roots of any kind, which in the opinion of the grantee, at any time interfere or threaten to interfere with the construction or operation of said line facilities.

The route of overhead line facilities is described as follows:

As shown on Right of Way HS-3787 attached hereto and made a part hereof.

Underground lines are to be located in accordance with the attached drawing which is made a part hereof and underground rights of way are six feet in width unless otherwise noted in writing on said drawing.

RECORDED
OCT 19 2 36 PM '89
MAYOR HAVILL
SECTION OF
LIVINGTON CO. MI
48843

This grant is declared to be binding upon the heirs, successors, lessees, licensees and assigns of the parties hereto.
IN WITNESS WHEREOF, the undersigned have hereto set their hand and seal on this date.

Witnesses:

Grantors:

Mark McMacken
MARK McMACKEN
James M. Davenport
JAMES M. DAVENPORT

Prepared by: Mark McMacken

316 E. Grand River
Howell, MI 48843

Richard J. Dunning
RICHARD J. DUNNING
Theresa K. Dunning
THERESA K. DUNNING, HUSBAND & WIFE
Robert Aksten, Jr.
ROBERT AKSTEN, JR.
Lori S. Aksten
LORI S. AKSTEN, HUSBAND AND WIFE

5390 Arapaho Pass

Pinckney, MI 48169

--OVER--

APPROVED AS TO FORM 4/8/80 DATE
LEGAL DEPARTMENT *[Signature]*

Acknowledgement-Individual

STATE OF MICHIGAN

County of LIVINGSTON

On this 27th day of JULY, 19 89, the foregoing instrument was acknowledged before me, a notary public in and for said county, by RICHARD J. DUNNING and THELMA K. DUNNING, Husband & Wife

C. MARK MOKKONEN
Notary Public, Livingston County, MI
My Commission Expires April 1, 1990


Notary Public, _____ County, Michigan

My commission expires: _____

Acknowledgement-Individual

STATE OF MICHIGAN

County of LIVINGSTON

On this 2nd day of DECEMBER, 19 89, the foregoing instrument was acknowledged before me, a notary public in and for said county, by ROBERT AKSTEN, JR. & LOUI S. AKSTEN, Husband & Wife

C. MARK MOKKONEN
Notary Public, Livingston County, MI
My Commission Expires April 1, 1990


Notary Public, _____ County, Michigan

My commission expires: _____

DEC 1 1989

RETURN TO:
RICHARD LONGWISH
THE DETROIT EDISON COMPANY
425 S. MAIN STREET, ROOM 332
ANN ARBOR, MI 48104

To (Supervisor, RE & R/W) <i>DICK LONGWISH</i>	For RE & R/W Dept. Use	Date Received	DE/Bell/C.P. No.
Division <i>ANN ARBOR</i>	Date <i>6-12-89</i>	Application No. <i>H.S. 3787</i>	

We have included the following necessary material and information:

Material:

- A. Proposed Subdivision
 - 1. copy of complete final proposed plat - All pages
- or
- B. Other than proposed subdivision (condo., apts. mobile home park — other)
 - 1. Property description.
 - 2. Site plan.
 - 3. title information (deed, title commitment, contract with title commitment, or title search).

REPORT OF REAL ESTATE AND RIGHTS OF WAY DEPARTMENT R/W SECURED AS INDICATED ON THIS SKETCH BY <i>Maui MacMeehan</i> DATE <i>6-31-90</i> DATE WANTED _____ DISTRICT FIELDMAN <i>Richard Ingquist</i>	PERMITS TO:
	RECORD CENTER <u>3</u>
	R/W FILES <u>4</u>
	MBT <u>1</u>
	ORIGINATOR <u>4</u>
	TOTAL <u>4</u>

Note: Do not submit application for URD easements until all above material has been acquired.

Information

1. Project Name <i>ROBERT ASKITEN</i>	County <i>LIVINGSTON</i>
City/Township/Village <i>HAMBURG TWP</i>	Section No. <i>15</i>
Type of Development <input type="checkbox"/> Proposed Subdivision <input type="checkbox"/> Apartment Complex <input type="checkbox"/> Condominium <input type="checkbox"/> Subdivision <input type="checkbox"/> Mobile Home Park <input checked="" type="checkbox"/> Other <i>RESIDENTIAL HOME</i>	Phone No. <i>231-9483H 227-3551W</i>
2. Name of Owner <i>ROBERT ASKITEN</i>	Address <i>5390 ARADANO, PINCKNEY, MICH. 48169</i>
Owner's Representative <i>ROBERT ASKITEN</i>	Phone No. <i>(513) 231-9495</i>
Date Service is Wanted <i>7-16-89</i>	

4. Entire Project will be developed at one time Yes No
5. Joint easements required — Michigan Bell Telephone Yes No
 — Consumers Power Yes No

a. Name of Other Utilities If Not Michigan Bell Telephone or Consumers Power

b. Other Utility Engineer Names _____ Phone Numbers _____


Addresses _____

6. Additional Information or Comments _____

Note: Trenching letter attached will be submitted later

Service Planner <i>ROBERT K. BLACKSHEK</i>	Signed (Service Planning Supervisor) <i>Charles Dreyer</i>
Phone No. <i>185-3304</i>	Address <i>Howell S.C.</i>

RECORDED RIGHT OF WAY NO. 41056-41067

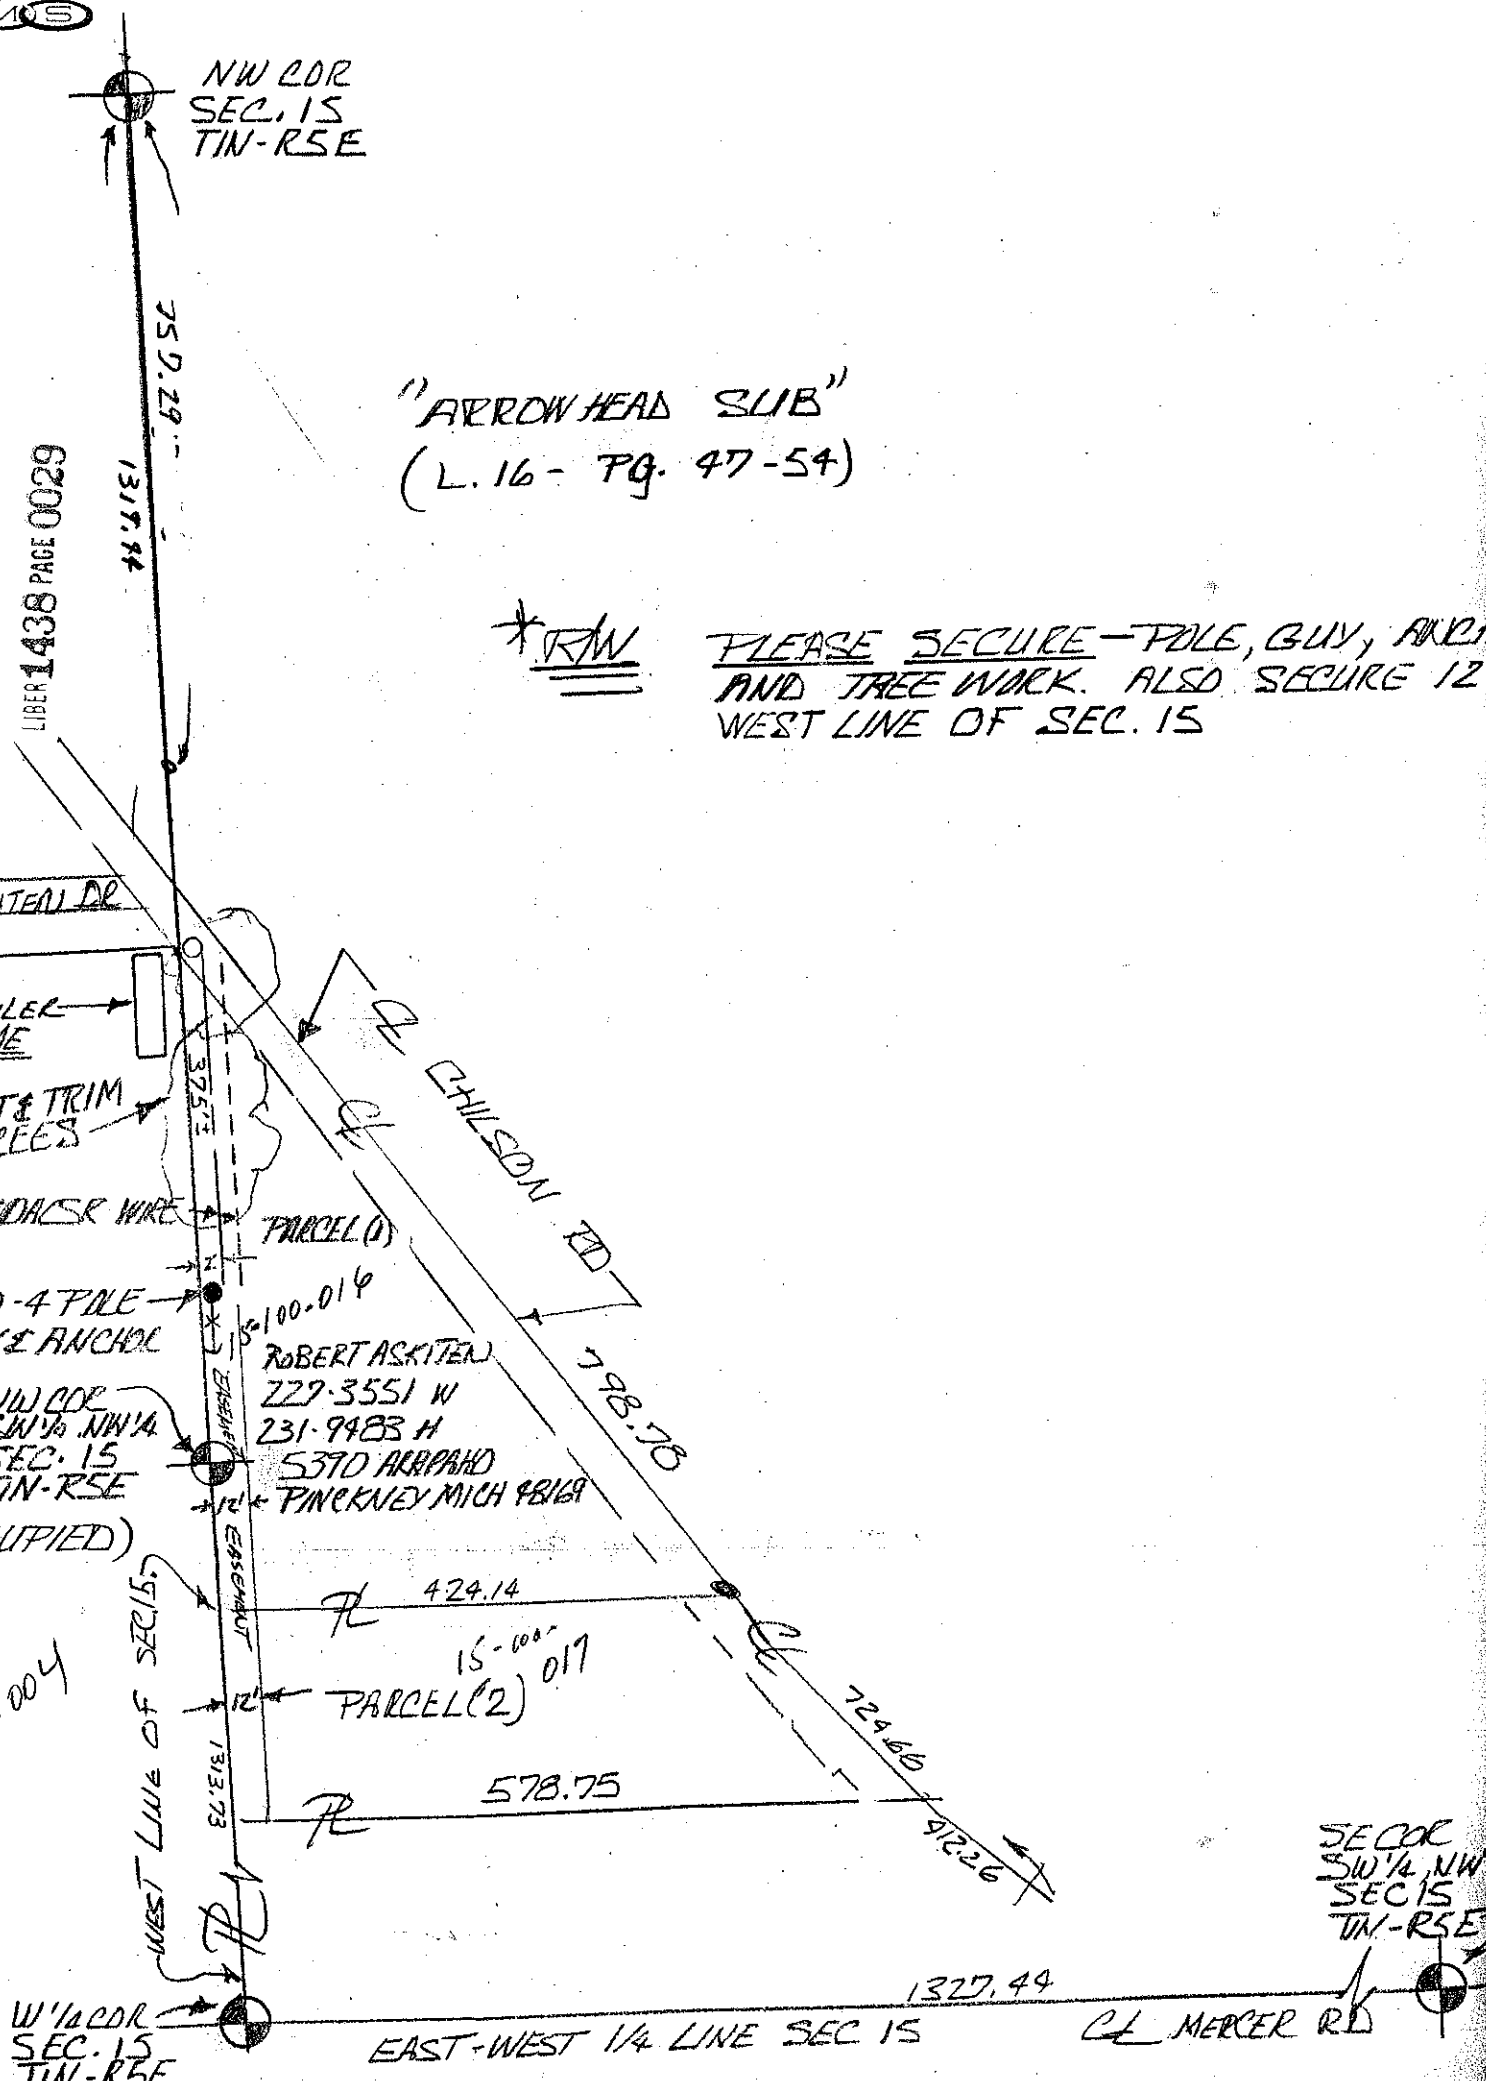

"ARROWHEAD SUB"
(L. 16 - PG. 47-54)

*RAW PLEASE SECURE - POLE, GUY, ANCHOR, OVER HANG,
AND TREE WORK. ALSO SECURE 12' EASEMENT ALONG
WEST LINE OF SEC. 15

LIBER 1438 PAGE 0030

REPORT OF PROPERTIES AND RIGHTS OF WAY DEPARTMENT R/W SECURED AS INDICATED ON THIS SKETCH	PERMITS TO:
BY: _____	RECORD _____
DATE: <u>6-12-89</u>	CENTER _____
DATE WANTED: _____	R/W FILES _____
DISTRICT: _____	MDT _____
FIELDMAN: _____	ORIGINATOR _____
	TOTAL _____

RETURN TO:
RICHARD LONGWISH
THE DETROIT EDISON COMPANY
425 S. MAIN STREET, ROOM 352
ANN ARBOR, MI 48104

THE DETROIT EDISON COMPANY - SERVICE PLANNING DEPARTMENT			
LEGEND	CITY OR TWP.	COUNTY	QTR. & TWP. SECT. NO.
○ FOREIGN POLE	HAMBURG TWP	LIVINGSTON	15
○ EXIST. D.E. CO. POLE	MAP SECT.	TOWN	RANGE
○ PROPOSED POLE	2-130-356	TIN	RSE
○ EXIST. ANCHOR	PROJECT NAME	JOINT R/W REQUIRED	YES <input type="checkbox"/> NO <input type="checkbox"/>
○ PROPOSED ANCHOR	BOB ASKITEN RES	TEL. ENGR. & DIST.	8096 CHILSON RD
○ TREE	CIRCUIT	PROJ. OR PART NO.	
— 120/240 V LINE	DC. 9791 HAMBG	O.F.W. S.O. OR P.E. NO.	
— 4800 V LINE	REASON	BUDGET ITEM NO.	
— 13,200 V LINE	PROVIDE SERVICE TO NEW HOME	9MJOA-MAT	
— 40,000 V LINE	PLANNER	SCALE	DATE
	ROBERT K. BLACKSHER	1" = 200'	6-12-89

SECOR SW 1/4 NWA SEC 15 TIN-RSE

RECORDED UNDER OF WAY NO. 41053