


DETAIL
SCALE: 1"=50'

LEGEND

	DETROIT EDISON TRANSMISSION LINE EASEMENT & TREE TRIMMING/CUTTING EASEMENT L.4425, P.827, & L. 4431, P.89, O.C.R.		DETROIT EDISON TREE TRIMMING/CUTTING EASEMENT L.4454, P.88, O.C.R.
	DETROIT EDISON TRANSMISSION LINE EASEMENT L.4390, P.575, & L. 4397, P.656, O.C.R.		DETROIT EDISON TRANSMISSION LINE EASEMENT L.4365, P.226, O.C.R.
	DETROIT EDISON TRANSMISSION LINE EASEMENT & TREE TRIMMING/CUTTING EASEMENT L.4305, P.316, & L. 4314, P.36, O.C.R.		DETROIT EDISON TREE TRIMMING/CUTTING EASEMENT L.4454, P.84, O.C.R.
	DETROIT EDISON TREE TRIMMING/CUTTING EASEMENT L.4454, P.86, O.C.R.		PRESERVATION EASEMENT L.39983, P.841, O.C.R.
	DETROIT EDISON TREE TRIMMING/CUTTING EASEMENT L.4454, P.87, O.C.R.		UTILITY POLE
			OVERHEAD WIRES

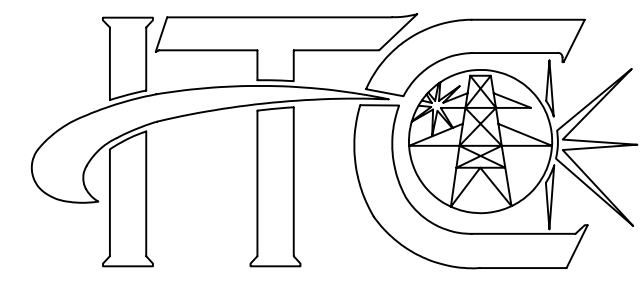

DATE: 7/05/09
 SURV. BY: INTERNATIONAL TRANSMISSION COMPANY
 DRAWN BY: MD, DP
 CHECKED BY: MD
 DESIGNED BY: MD

CLIENT: INTERNATIONAL TRANSMISSION COMPANY
 27175 ENERGY WAY
 NOVI, MICHIGAN 48377

McNEELY & LINCOLN Associates, Inc.
 CIVIL ENGINEERING & LAND SURVEYING
 PH. (734) 432-9777 FAX (734) 432-9786
 37741 PEMBROKE, LIVONIA, MICHIGAN 48152

REV. 5
 DATE: 7/05/09
 BY: A

ITC NOVI HEADQUARTERS - TREE/FENCE EXHIBIT
 PART OF THE NORTHEAST 1/4 OF
 SECTION 13, TOWN 1 NORTH, RANGE 8 EAST,
 CITY OF NOVI, OAKLAND COUNTY, MICHIGAN

SCALE: 1"=150'
 PROJECT NO.: 8042.27
 FILE NAME: 08127 Nov-Headquarters Tree Exhibit
 SHEET 1 OF 1