


7851

RIGHT OF WAY FILE No. 7851

APPLICATION FOR RIGHT OF WAY
D E CO FORM MS 80

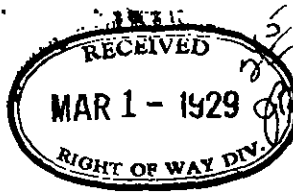

No. 9291

TO RIGHT OF WAY AGENT

Date March 1, 1929

Please secure right of way as follows:

Location (See also map attached herewith) A.W. of Woodward from South Blvd.
to alley south of South Blvd., City of Pontiac.

Kind of lines to be built Install 12 - 4" Ducts, Manhole and drain
as per B/P U-378-593. Work to be done shown in yellow.

For what purpose This conduit to provide for new transmission
and distribution cables from Bloomfield Substation.

Permit desired as soon as possible from the
City of Pontiac.

Signed

Department Underground Lines

FES:EA

REPORT OF RIGHT OF WAY AGENT

Permit No. _____ Secured as follows: _____

Permission granted as per attached
permit from the City of Pontiac

Remarks

All correspondence attached.

Date

March 8th - 1929

Signed

J. D. Harker

7851

MAR 4 1929

APPLICATION FORM

By..... **NEW CONSTRUCTION BY PUBLIC UTILITIES OPERATING**
in the
CITY OF PONTIAC, MICHIGAN

Date March 2nd, 1929

TO THE CITY ENGINEER:

Herewith are plans and specifications being submitted by
THE DETROIT EDISON COMPANY, 2000 Second Avenue, Detroit, Michigan
for your inspection and approval for the following contemplated construction:

(Description)

We wish to install twelve 4" ducts with necessary manhole and
drain for same in the alley West of Woodward Avenue, from South
Boulevard to the alley South of South Boulevard, in the City
of Pontiac. This conduit is to provide for new transmission
and distribution cables from Bloomfield Substation.

Work is shown in yellow on attached blue print #U-378-593.


*Note: Proposed 16" Water Main to be constructed between duct
line on E. side of E. property line of E. Blvd. Max. depth
of bottom of ducts not to
exceed 57"*

Signed *A. J. Trapp*
Right of Way Agent
Address THE DETROIT EDISON COMPANY
2000 Second Avenue
Phone Detroit, Michigan
Randolph 2100

Before final approval is obtained this form must be signed and approved by the City Engineer, electrical
superintendent and the engineer of the Water Department. All applications are to be made out in quadru-
plicate, and plans and specifications must accompany same. Mail or bring all applications to the office of the
City Engineer. The original copy of this application duly signed will be returned to the company making
said application.

APPROVED: 3-6-29 *J. R. Pollock*

James R. Pollock City Eng. A. J. Horton Elec. Supt. A. J. Trapp Eng. of Water Dept.

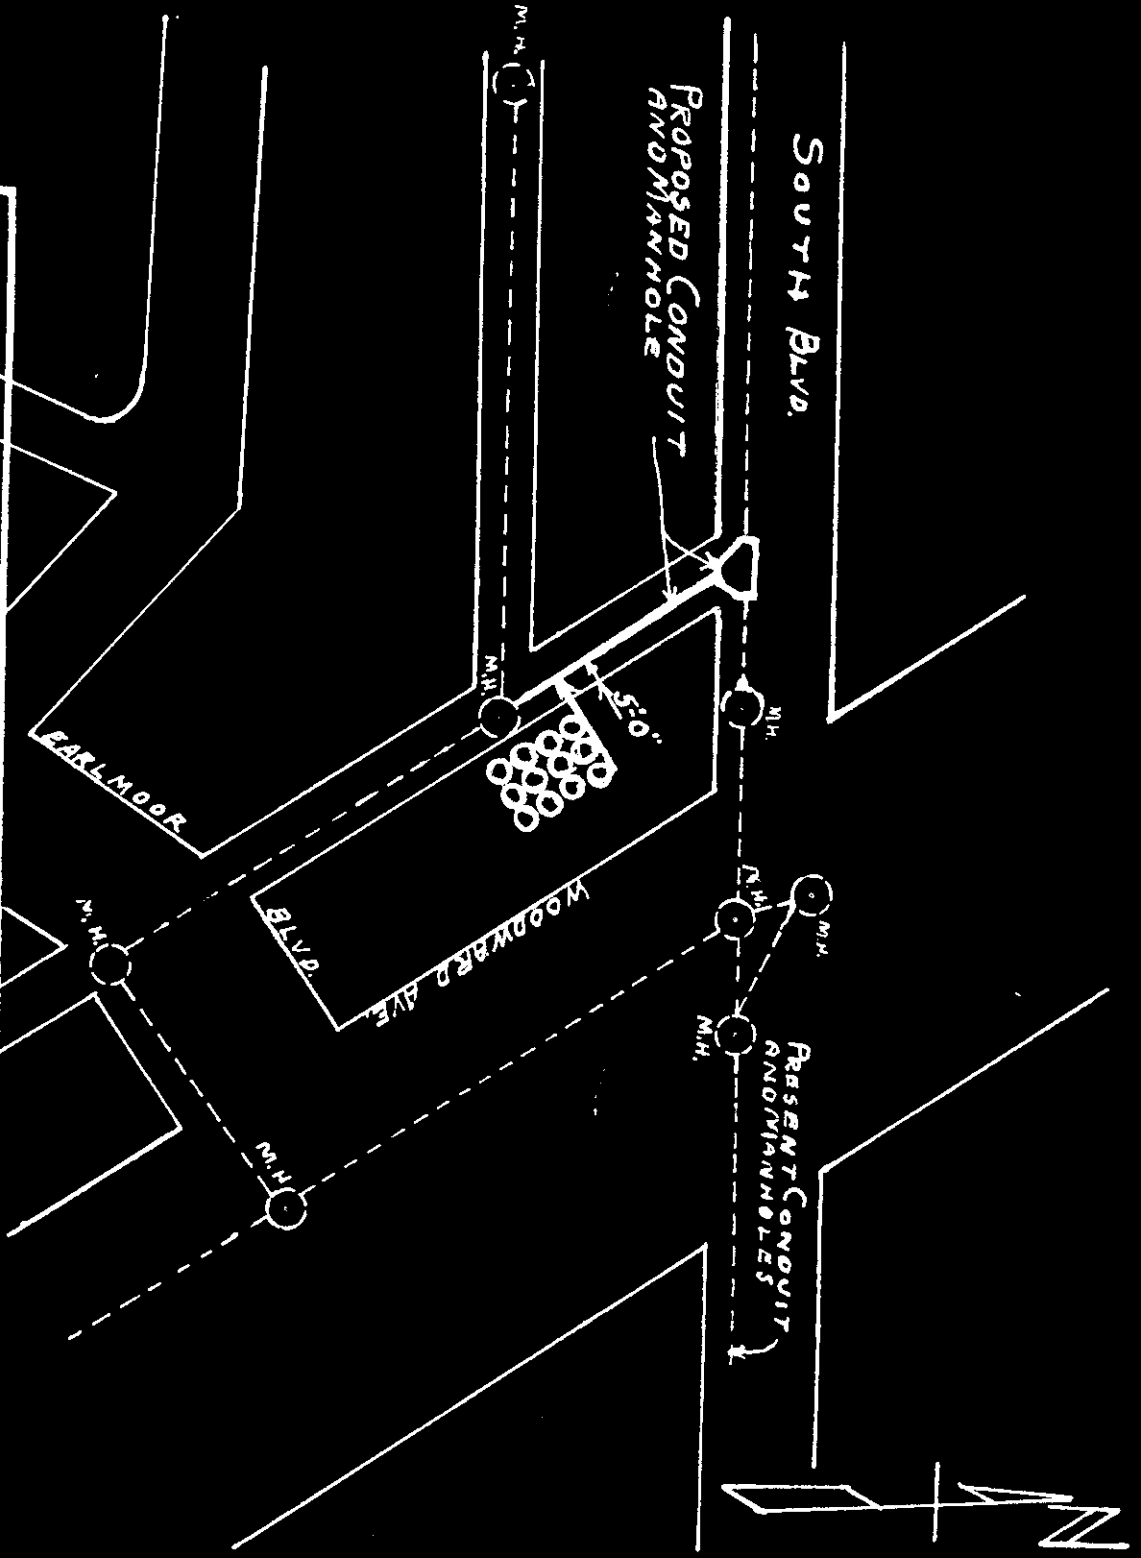

NOTE REVISIONS—RETURN TO DRAFTING ROOM ALL PRINTS MADE PREVIOUS TO LAST REVISION

A	REFERENCE DRAWINGS	U3377-5712 A	DRAWN	H.A.F.	2-27-29
	DATE	O.K.	TRACED	F.E.S.	2-27-29
B	DATE	O.K.	CHECKED	"	"
	DATE	O.K.	APPROVED	1/29/30	
			USE DIMENSIONS ONLY		

PROPOSED CONDUIT AND MANHOLE IN
N.W. Woodward, South Blvd. to Alley, South

THE DETROIT EDISON COMPANY
DETROIT, MICH.

SCALE - 1" = 100'
PRINTED

U-378-593