

**DETROIT EDISON
CORPORATE REAL ESTATE SERVICES**

AT TIME OF SCANNING, RIGHT OF WAY DOCUMENT(S) WERE NOT AVAILABLE

RECORDED RIGHT OF WAY NO. R 6949

March 1st, 1927

Mr. J. W. McCormac, Clerk
Village of Rochester
Michigan

Dear Sir:-

Kindly accept this as the proper notice that The Detroit Edison Company wishes to install conduit and necessary manholes in South side of Third Street from a point 42' East of Main Street to a point 110' East of Main Street, in the City of Rochester, Michigan, as follows:

12-4" fibre ducts from Substation to new manhole;

6 ducts from new manhole to M.H. 6871 and

9 ducts from new manhole to blind end and cable pole.

This is to provide for new distribution circuit from our Rochester Substation.

Herewith is blue print #U378-309 showing exact details and location of above installations.

If you have no objections to this will you kindly approve the copy of this letter and return same to us?

Yours truly,

H. Bink

RECEIVED
MAR 8 1927
ANN ARBOR
RIGHT OF WAY DIV.

Right of Way Agent.

APPROVED:

By the Common Council 3/7-27
J. W. McCormac
Village of Rochester

Approved
3-8-1927
J. W. Jackson
Supt. Streets
TLH-JB

REC'D MAR 8 1927 P.M.

RIGHT OF WAY FILE No. 6949



Application for Right of Way

No. **5849**

Date 2-26-27

TO RIGHT OF WAY AGENT
permit

Please secure ~~right of way~~ as follows:

Location (See also sketch on reverse side of sheet) On south side of Third Street, from 42'0" east to 110'0" east of Main Street, Rochester, Michigan.

REFERRED TO
General Accountant <i>[Signature]</i>
Property Engineer <i>[Signature]</i> 6/4-7
Auditor
Acc't and Claim Ag't <i>[Signature]</i>

Kind of lines to be built Install twelve 4" fibre ducts from substation to new manhole, 6 ducts from new manhole to M.H. 6871 and 9 ducts from new manhole to blind end and cable pole, as per B/P U378-309.

Remarks This conduit to provide for new distribution circuit from Rochester Substation.

Permit desired about March 5, 1927.

Signed *[Signature]*
Department Underground Lines

RIGHT OF WAY FILE No. 6949

RIGHT OF WAY FILE No. 6949

T W L


Report of Right of Way Agent

Permit No. _____ Secured as follows: Permission granted.

In attached letter of notification approved by proper authorities of Village of Rochester.

Remarks All correspondence attached.

Date March 8th 1927 Signed J. L. Hinkley

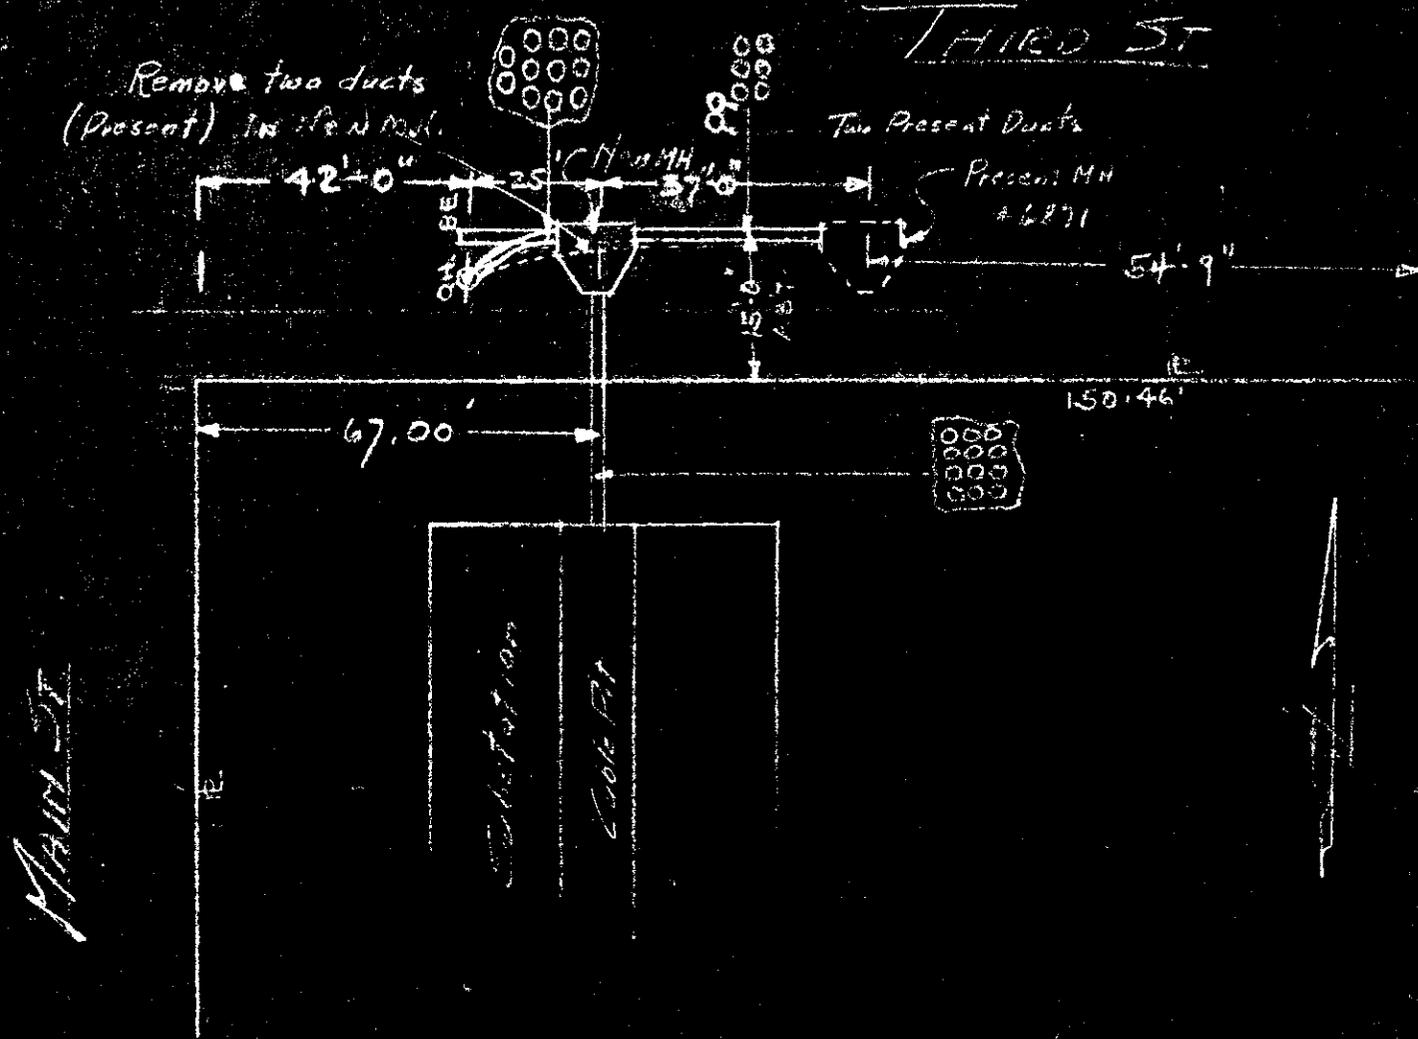

NOTE REVISIONS—RETURN TO DRAFTING ROOM ALL PRINTS MADE PREVIOUS TO LAST REVISION

A	REFERENCE DRAWINGS	DRAWN	<i>W.C.</i>	<i>2/25/27</i>
		TRACED		
DATE	O.K.	CHECKED	<i>TOW</i>	<i>2-25-27</i>
B		O.K.	<i>W.C.</i>	<i>2-25-27</i>
		APPROVED	<i>W.C.</i>	<i>2/25/27</i>
		DATE SPECIFICATIONS MADE		

REGISTER SUBSTATION - Proposed
Conduit in Vicinity

THE DETROIT EDISON COMPANY
DETROIT, MICH.

SCALE - 1" = 10' PAPER

V-378 309