

Date April 1, 1965

110/20

IN CONSIDERATION of the sum of ONE ^{no}/₁₀₀ \$1.00 Dollars and other valuable considerations, receipt of which is hereby acknowledged WE hereby grant to THE DETROIT EDISON COMPANY, its successors and assigns, the right to construct, operate and maintain its underground lines for the transmission and distribution of electricity and Company communication facilities, including the necessary conduits, fixtures, cables, ^{pole} manholes and equipment, under and across OUR property located in CITY OF SOUTHFIELD, County of OAKLAND State of Michigan, and described as follows:

65
24021

THE EAST 60 FEET OF THE NORTH 6 FEET OF THE SOUTH 554 FEET OF THE SOUTH EAST 1/4 OF THE SOUTHEAST 1/4 OF SECTION 22, TOWN 1 NORTH, RANGE 10 EAST, EXCEPTING THE E. 33 FEET.

The route of the lines shall be as follows: IN AN EASTERLY AND WESTERLY DIRECTION) ACROSS THE ABOVE DESCRIBED PROPERTY

The Company shall reimburse us for all damage caused by its men, teams, trucks and other vehicles and equipment in entering said property for the purposes set forth herein.

Witness: Robert M. Boss
Andrew F. Nadol
Robert M. Boss
Andrew F. Nadol

(Signed) Charles M. Bauerervic
Rose D. Bauerervic
Charles M. Bauerervic
Rose D. Bauerervic

Prepared by Robert M. Boss
2000 Second Ave. Detroit, Mich.

1417 N. Glengary Rd. Birmingham, Mich.
(Accepted)
THE DETROIT EDISON COMPANY
By A. L. Kasameyer

STATE OF MICHIGAN
County of WAYNE s.s.

A. L. KASAMEYER, DIRECTOR
PROPERTIES AND RIGHTS-OF-WAY DEPARTMENT

On this 1ST day of APRIL A. D. 1965, before the undersigned, a notary public in and for said county, personally appeared CHARLES M. BAUERERVIC, AND ROSE D. BAUERERVIC, HIS WIFE

known to me to be the person S who executed the foregoing instrument and acknowledged the same to be THEIR free act and deed.

My Commission expires Jan 4, 1967
Sec 22, SE 1/4, SE 1/4

Robert M. Boss
Robert M. Boss
Notary Public, WAYNE County, Michigan

*approved in form
E.W.B.
4-14-65
L.S.*

*John D. Murphy
CLERK-REGISTER OF DEEDS*

1965 APR 23 PM 3 40

RETURN TO
L. KASAMEYER
Detroit Edison Company
600 SECOND AVENUE
DETROIT 26, MICHIGAN

RECORDED RIGHT OF WAY NO. 23172

APPLICATION FOR RIGHT OF WAY
DE FORM MS 80 6-58

65-007

PLEASE SECURE RIGHT OF WAY AS FOLLOWS

DATE 2-18-65

LOCATION West Side of Evergreen, 156' north of
Hilton

CITY OR VILLAGE Southfield

TOWNSHIP _____ COUNTY Oakland

DATE BY WHICH RIGHT OF WAY IS WANTED 2-22-65

THIS R/W IS _____ % OF TOTAL PROJECT NO _____ ACCUM _____ %

APPLICATION NO. _____

DEPT ORDER NO _____

O F W NO _____

BUDGET ITEM NO _____

INQUIRY NO. _____

JOINT RIGHT OF WAY REQUIRED YES NO

NOTE: Identify on print or sketch the subdivisions as to section location and liber and page.

KIND AND DESCRIPTION OF RIGHT OF WAY REQUESTED Proposed 6' x 24' Detroit Edison Company Easement,
as shown on Drawing Ul-1-2392

PURPOSE OF RIGHT OF WAY To provide additional distribution to area

SIGNED C. J. Bartholomew
C. J. Bartholomew
General Superintendent Underground Lines
OFFICE DEPARTMENT

REPORT OF REAL ESTATE AND RIGHTS OF WAY DEPT.

Recordable R/W was secured as shown on the attached sketch. Contacts by R. Boss,
Properties and R/W Dept.

Permits to UGL 1


UGL

PERMITS IN GENERAL FILES 1(1 to record) R/W DEPT. FILE _____ GRANTOR Chas. M. Benervie

NO. OF PERMITS 1 NO. OF STRUCTURES _____ NO. OF MILES _____ PERMITS TO MBT _____

DATE April 6, 1965 SIGNED James A. Robertson
James A. Robertson, District Fieldman, Oakland Dist.

RECORDED RIGHT OF WAY NO. 23172

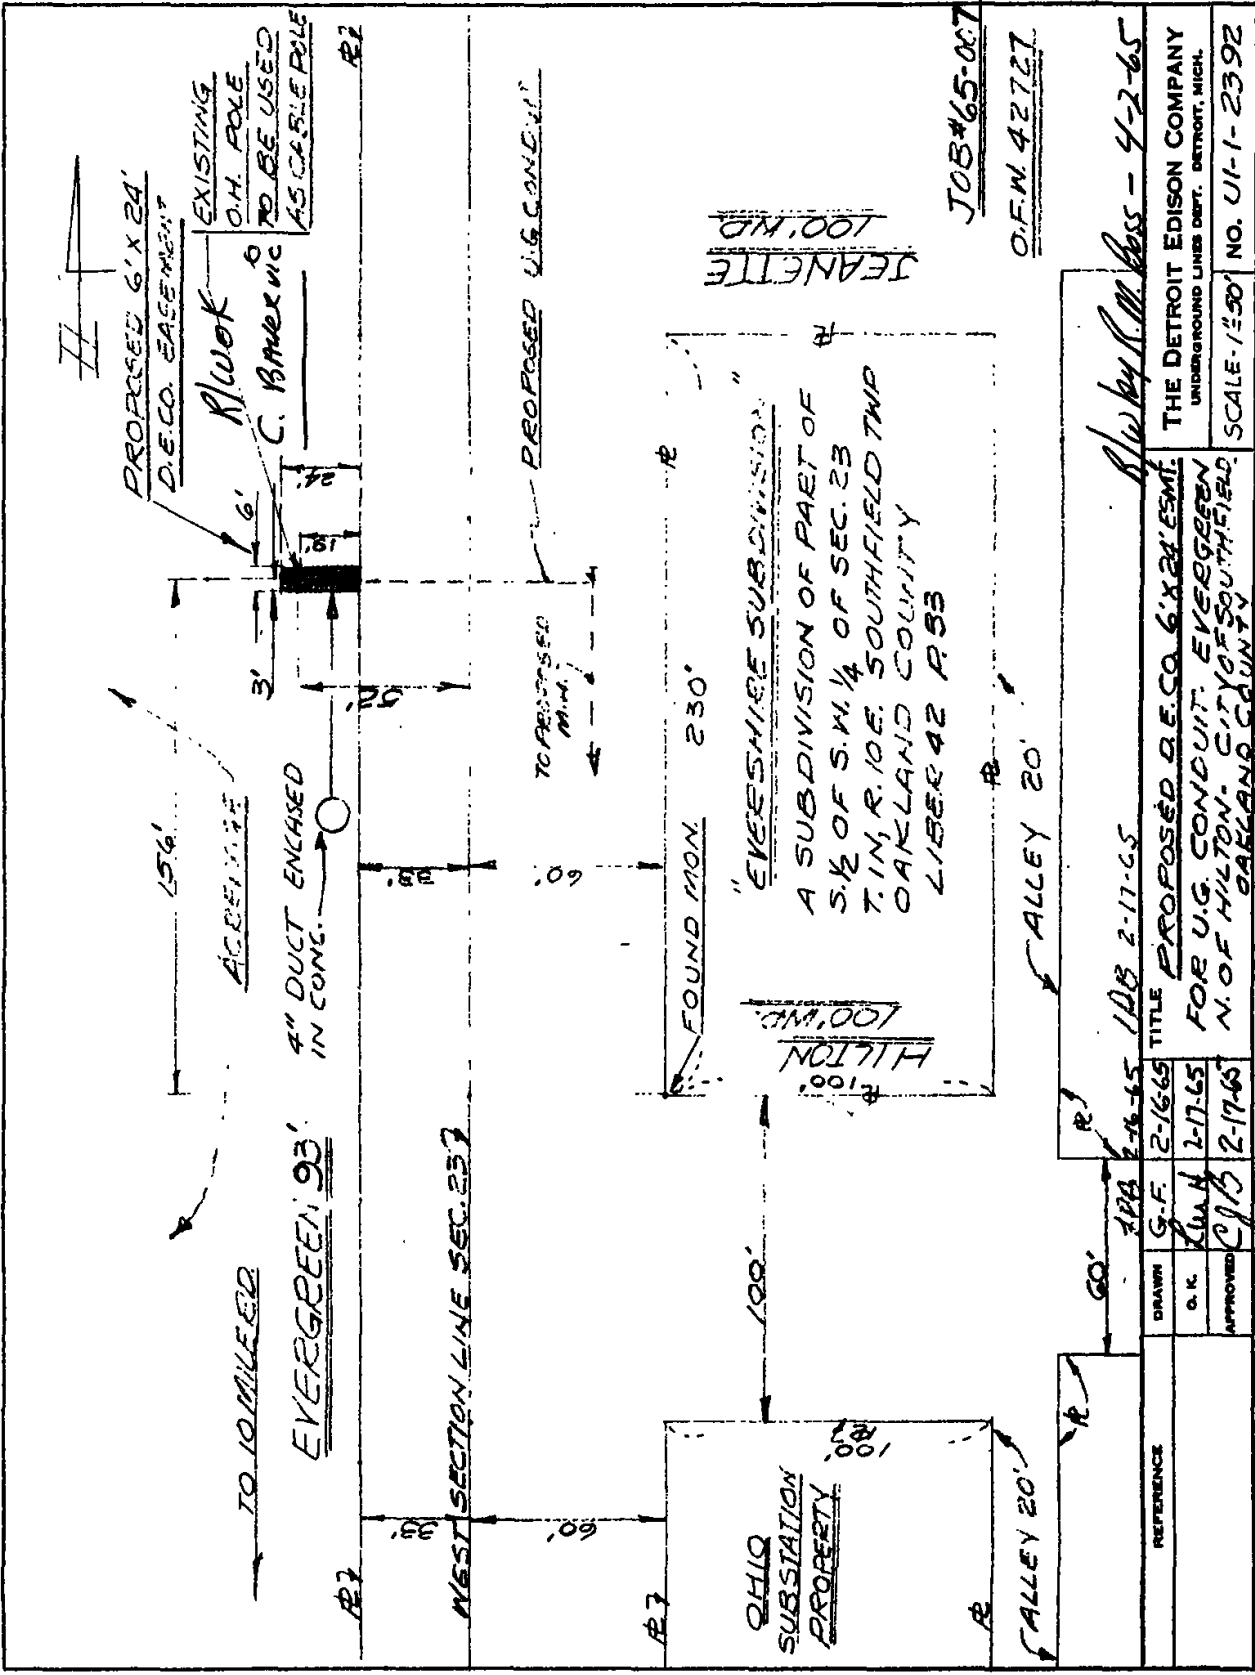

II

PROPOSED 6' X 24' D.E.CO. EASEMENT

EXISTING O.H. POLE TO BE USED AS CABLE POLE

R. W. WOOD

C. B. BAKER INC.

TO 10 MILE RD
EVERGREEN 93'

WEST SECTION LINE SEC. 23

PROPOSED U.G. CONDUIT

TO PROPOSED (MIN.)

OHIO SUBSTATION PROPERTY

"EVERSHIRE SUBDIVISION"
A SUBDIVISION OF PART OF S. 1/2 OF S. 1/4 OF SEC. 23 T. 1 N., R. 10 E. SOUTHFIELD TWP OAKLAND COUNTY LIBER 42 P. 53

JEANETTE 100' W.B.

FOUND MON. 230'

HILTON 100' W.B.

ALLEY 20'

ALLEY 20'

JOB # 65-007

O.F.W. 42727

Drawn by R. M. Boss - 4-2-65

THE DETROIT EDISON COMPANY
UNDERGROUND LINES DEPT., DETROIT, MICH.
SCALE - 1" = 30'

TITLE: PROPOSED D.E.CO. 6' X 24' ESM. FOR U.G. CONDUIT. EVERGREEN N. OF HILTON. CITY OF SOUTHFIELD. OAKLAND COUNTY

DATE	APR 2-16-65
DRAWN	G.F. 2-16-65
CHECKED	J.W.H. 2-17-65
APPROVED	R.M.B. 2-17-65

REFERENCE	
-----------	--

RECORDED RIGHT OF WAY NO. 23172