


CLAWSON

MONNIER

REF. E.E. REPORT #4200

THROUGH WORK O.K. BY W. J. [Signature] START 12-1-29 FINISH 12-1-29
 TABLE WORK O.K. BY [Signature] START _____ FINISH 12-1-29

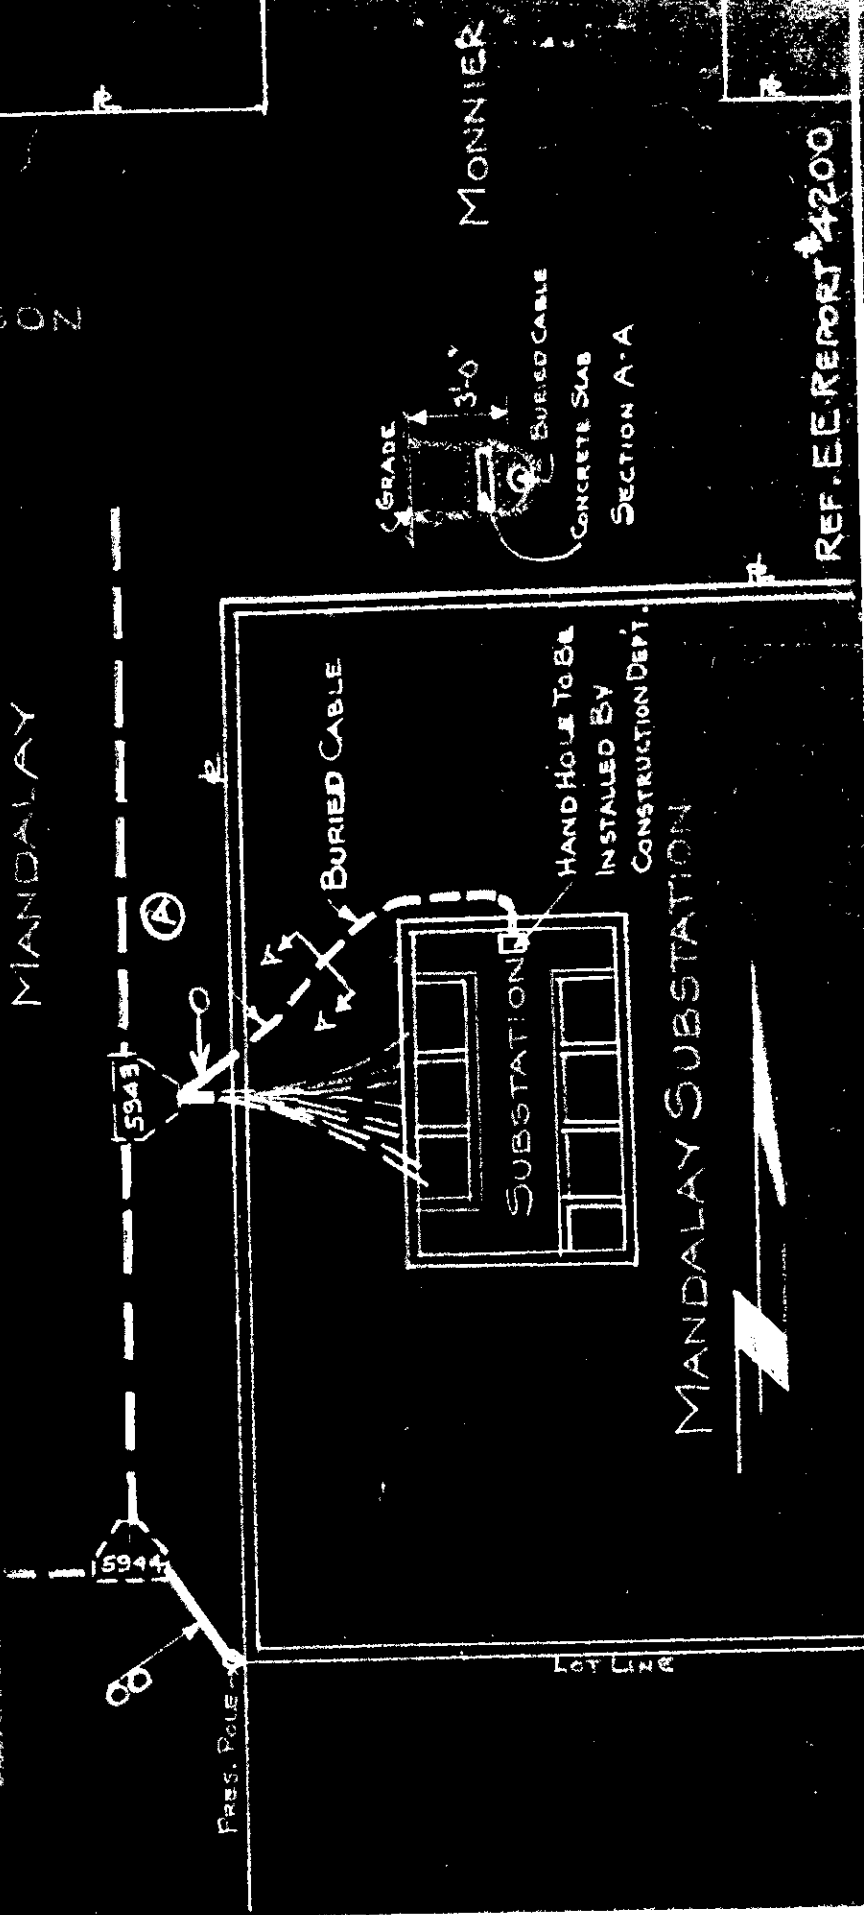

NOTE REVISIONS—RETURN TO UNDERGROUND LINES DEPT. ALL PRINTS MADE PREVIOUS TO LAST REVISION

A CHANGE CONDUIT TO BURIED CABLE BEING INTO SUB (TOW. 11-5-29)		DATE	12/1/29	BY	[Signature]	W. O. NO.	11-5-29	JOB NO.	11-5-29	USE DIMENSIONS ONLY	SCALE	1" = 10'	ENTERED	12/1/29
B		DATE		BY		W. O. NO.		JOB NO.		USE DIMENSIONS ONLY	SCALE		ENTERED	

PROPOSE CONDUIT AND BURIED CABLE FOR
 HOUSE SERVICE #2 AT MANDALAY SUB

THE DETROIT EDISON COMPANY
 UNDERGROUND LINES DEPT.

U378-65A

D. O. 43881- K. O. 33001A 3-1-38 FILE No. 8148

APPLICATION FOR RIGHT OF WAY
D E CO FORM MS 80



No 11429

TO RIGHT OF WAY AGENT

Date November 9, 1929

Please secure right of way as follows:

Location (See also map attached herewith) Mandalay, south of Clawson Road,
Royal Oak, Michigan.

Kind of lines to be built To install 1 and 2 (4" fibre ducts) as per
Blue Print U378-693.

Work to be done shown in yellow.

For what purpose This conduit to provide for House Service
to Mandalay Substation.

Permit desired as soon as possible from
The City of Royal Oak.

Signed [Signature]
Department Underground Lines

VB/

REPORT OF RIGHT OF WAY AGENT

Permit No. _____ Secured as follows: _____

Remarks Permission granted as
per approval on attached
blue print by City Engineer
of Royal Oak

Date November 14th. 1929 Signed J. D. Hinks/873

Noted by [Signature] 11/18/29
OK. to file
E a

RIGHT OF WAY FILE NO. 8148

RIGHT OF WAY FILE NO. 8148

November 12th, 1929

Mr. E. M. Shafter, City Engineer
City of Royal Oak
Michigan

Dear Sir:-

The Detroit Edison Company respectfully asks permission to install one and two 4" fibre ducts at Mandalay, South of Clawson Road, in the City of Royal Oak, Oakland County, Michigan. This conduit is to provide for House Service to the Mandalay Substation.

Attached is blue print #U378-693 showing (in yellow) exact location and other details of the proposed installation.

If this meets with your approval, will you kindly send the necessary permit to the Right of Way Division of this Company?

Yours truly,

Right of Way Agent.

TLH-JB