


2

VILLAGE OF BIRMINGHAM
MICHIGAN

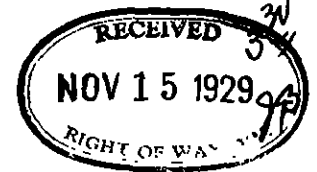


November 14, 1929

Detroit Edison Company
2000 Second Avenue
Detroit, Michigan

Gentlemen: Attention Mr. Hinks

In response to your request of November 12, permission is hereby granted to install two 4" fibre ducts in Pierce Street south of Maple Avenue to provide feeders for traffic signals, in accordance with your plans, #U378-701.

Yours truly,

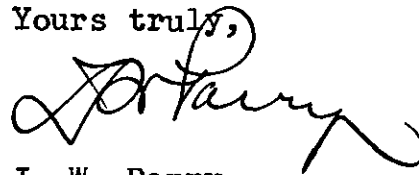

J. W. Parry
Village Manager

MY

Nov 3 3 1929

D 043877
W.O. 330AZJ36

RIGHT OF WAY FILE No. 8150

APPLICATION FOR RIGHT OF WAY
D E CO FORM 85 80



No 11430

TO RIGHT OF WAY AGENT

Date November 9, 1929

Please secure right of way as follows:

Location (See also map attached herewith) Pierce St., south of Maple,
Birmingham, Michigan.

Kind of lines to be built To install two 4" fibre ducts as per
Blue Print U378-701.

Work to be done shown in yellow.

For what purpose This conduit to provide feeders for
Traffic Signals.

Permit desired as soon as possible from
the Village of Birmingham.

Signed [Signature]

Department Underground Lines

VB/LA

REPORT OF RIGHT OF WAY AGENT

Permit No. Secured as follows:

Remarks Permission granted as per attached
letter from Village of Birmingham
attached.

All correspondence attached

Date November 15th - 1929 Signed J. d. Hinkley


RIGHT OF WAY FILE NO. 8150

8150

11/19/29

Noted by N. G. L.
O.K. to file

E.A.

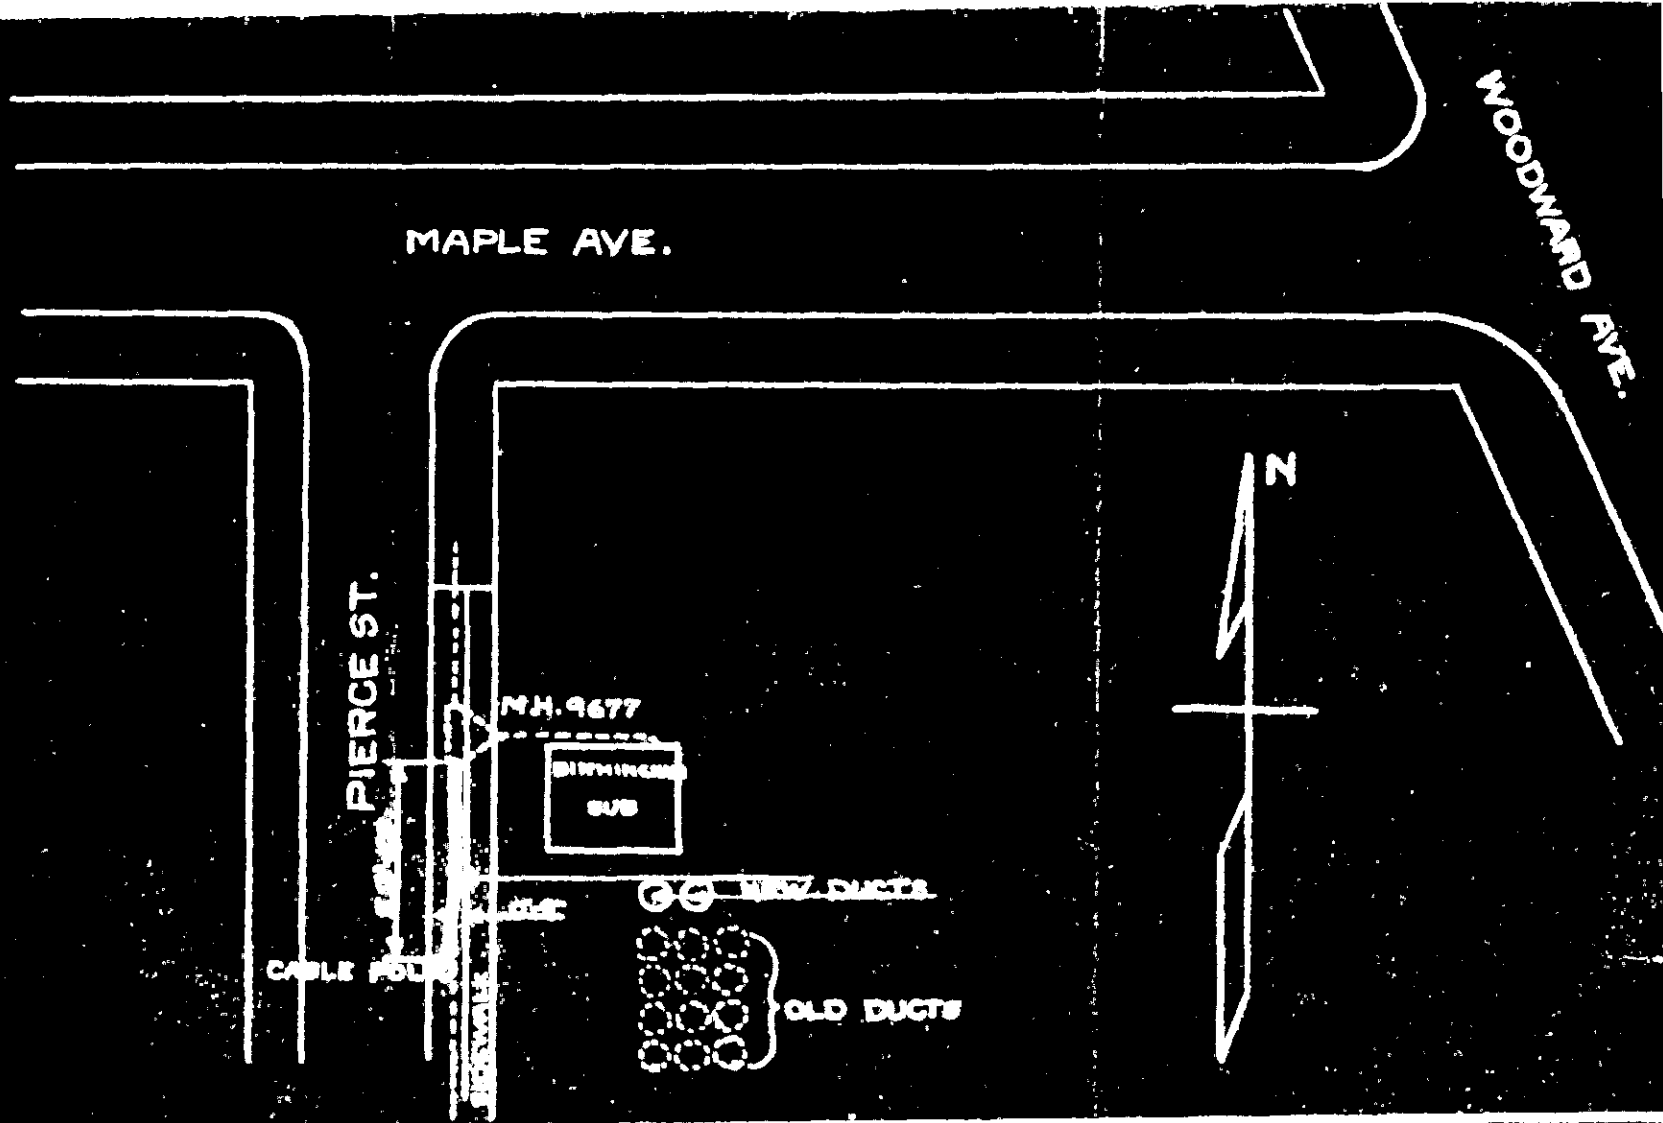

NOTE REVISIONS—RETURN TO UNDERGROUND LINES DEPT. ALL PRINTS MADE PREVIOUS TO LAST REVISION

A	REFERENCE DRAWINGS	DESIGN	FREYMAN	11-8-29
	DATE	C. E.	CHECKED	
B	DATE	C. E.	APPROVED	<i>Address # 829</i> <i>11/8-29</i>
	DATE	C. E.	W. O. NO.	
			JOB NO.	USE DIMENSIONS ONLY

SWEEPS to OVERHEAD
BIRMINGHAM SUB-STATION

THE DETROIT EDISON COMPANY
UNDERGROUND LINES DEPT. DETROIT, MICH.

SCALE = 1" = 10'

U378-70