

R/W way

27/01

For good and valuable considerations, the right is hereby granted to The Detroit Edison Company, 2000 Second Avenue, Detroit, Michigan 48226, its successors and assigns, to construct, reconstruct, operate and maintain its underground lines for the transmission and distribution of electricity and Company communication facilities including the necessary conduits, fixtures, cables and cable poles, manholes and equipment under and across the property described hereinafter. The rights hereby granted include the right of access to and from the said premises, the right to construct, reconstruct, modify, operate and maintain said line facilities, and to trim or cut down any trees belonging to the grantor, either within said right of way or upon the lands of the grantor adjoining said right of way which, in the opinion of the grantee, at any time interfere with the construction and operation of said line facilities. It is expressly understood and agreed that the grantee shall, at no time, trim or cut down any trees unless, in the grantee's opinion, it is absolutely necessary to do so. Upon the written consent of the grantee, buildings or structures may be placed within said right of way. This grant shall be binding upon the successors and assigns of the grantors. The Company shall reimburse the grantors and assigns for all damage caused by its men, vehicles and equipment in entering said property for the purposes set forth herein.

The property over which this grant is conveyed is situated in the Township of Milford

1

County of Oakland, State of Michigan and further described as follows:

The south 6 feet of the north 50 feet of the west 177 feet of Lot 44 of Sherwood Meadow Subdivision as recorded in Liber 174 of Plats, Pages 22, 23 and 24, Oakland County Records located in part of the NE 1/4 of Section 1, T2N., R7E.

S

174022

RECORDED RIGHT OF WAY NO. 30412

Tax Item No. 16-01-226-018

Witness: Carl Thomas
CARL THOMAS
Gerald S. Misiak
GERALD S. MISIAK

(Signed) X David M. West
DAVID M. WEST
X Linda K. West
LINDA K. WEST, HIS WIFE

28455 Greenmeadow E.
Farmington Hills, MI 48018

Prepared By: Gerald S. Misiak
The Detroit Edison Company
30400 Telegraph Road, #264
Birmingham, MI 48010

APPROVED AS TO FORM 7/1/86 DATE
LEGAL DEPARTMENT

STATE OF MICHIGAN)
) SS.
COUNTY OF OAKLAND)

On this 26th day of JUNE A.D. 1986, before the undersigned, a Notary Public in and for said County, personally appeared

DAVID M. WEST AND LINDA K. WEST, HIS WIFE

known to me to be the person S who executed the foregoing instrument and acknowledged the same to be THEIR free act and deed.

Gerald S. Misiak

Notary Public, _____ County, Michigan

My Commission Expires: _____

GERALD S. MISIAK
Notary Public, Wayne County, MI
My Commission Expires April 15, 1987

Free

APPLICATION FOR RIGHT OF WAY
DK 902-0811 8-7455 (MS 80)

500 1; NE 1/4 OF

PLEASE SECURE RIGHT OF WAY AS FOLLOWS.

DATE JUNE 17, 1986

LOCATION SHERWOOD MEADOWS SUB., LOT # 44,

APPLICATION NO. 0-8297

LIBER: 174, PAGE 22,23,24 & 25

DEPT. ORDER NO. _____

CITY OR VILLAGE _____

O. F. W. NO. _____

TOWNSHIP MILFORD COUNTY OAKLAND

BUDGET ITEM NO. _____

DATE BY WHICH RIGHT OF WAY IS WANTED JUNE 30, 1986

INQUIRY NO. _____

THIS R/W IS 100 % OF TOTAL PROJECT NO. _____ ACCUM. _____ %.

JOINT RIGHT OF WAY REQUIRED YES NO

NOTE: Identify on print or sketch the subdivisions as to section location and liber and page.

KIND AND DESCRIPTION OF RIGHT OF WAY REQUESTED 6' RECORDED EASEMENT IN THE DRIVEWAY,

2' EAST OF THE WEST SIDE, AS PER ATTACHED SKETCH.

PURPOSE OF RIGHT OF WAY EASEMENT FOR U.G. DISTRIBUTION TO SERVE LOT # 44

SIGNED J. P. Baum SUPERVISOR
OAK, DIV. HEADQUARTERS SER. PLANNING
OFFICE DEPARTMENT

REPORT OF REAL ESTATE AND RIGHTS OF WAY DEPT.

Recorded underground right of way secured as requested on the attached sketch.

Contacts by Gerald S. Misiak, Real Estate, Right of Way & Claims - Oakland Division.

RECORDED RIGHT OF WAY NO. 36417



Ser. Pln. 1
PERMITS IN RECORD CENTER 1 R.E. & R/W DEPT. FILE _____ GRANTOR David M. West

NO. OF PERMITS 1 NO. OF STRUCTURES _____ NO. OF MILES _____ PERMITS TO MBT _____

DATE 7-22-86 SIGNED Edward Jansen
Edward Jansen, Sr. Representative

6-18-86 WD 6-18-86

REPORT OF PROPERTIES AND RIGHTS OF WAY DEPARTMENT R/W SECURED AS INDICATED ON THIS SKETCH	PERMITS TO:
BY <u>G. M. G. AK</u>	RECORD CENTER <u>1</u>
DATE <u>7-5-86</u>	R/W FILES <u>1</u>
DATE WANTED <u>7/16/86</u>	MBT <u>1</u>
DISTRICT	ORIGINATOR <u>1</u>
FIELDMAN	TOTAL <u>1</u>

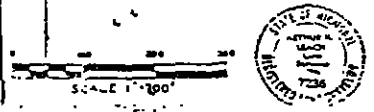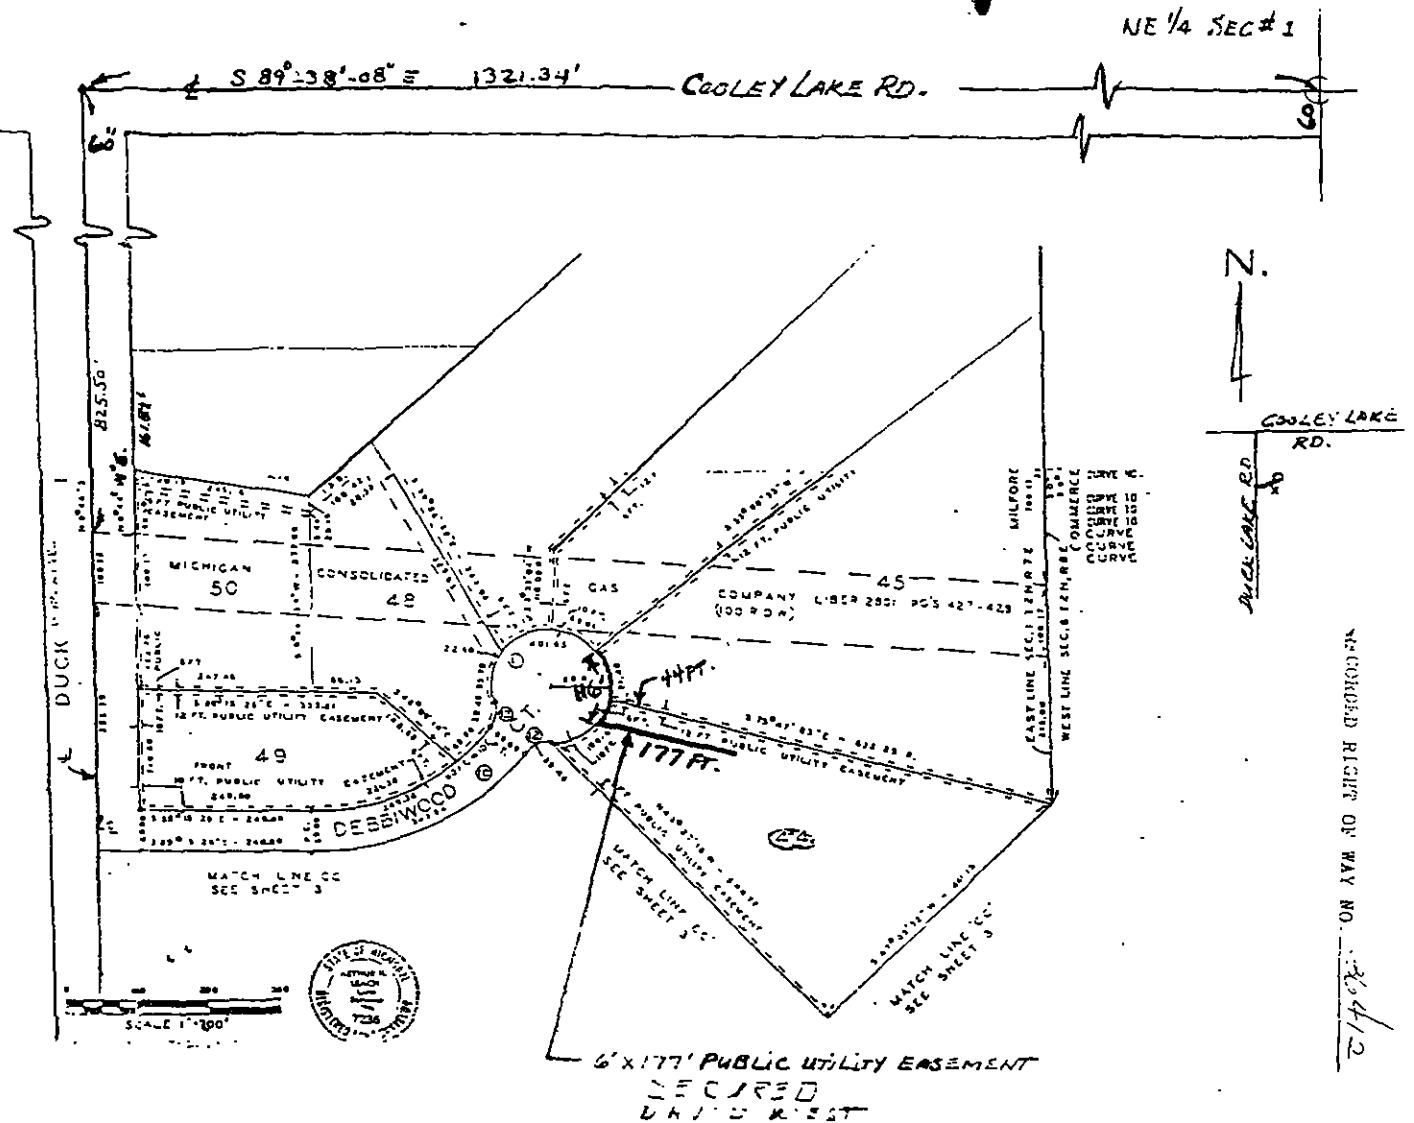

THE DETROIT EDISON COMPANY - SERVICE PLANNING DEPARTMENT			
LEGEND	TWP	COUNTY	QTR. & TWP. SECT. NO.
○ FOREIGN POLE	MILFORD	OAKLAND	NE 1/4 SEC 1
○ EXIST DE CO POLE	MAP SECT	TOWN	RANGE
○ PROPOSED POLE	1-202-402	2N	7E
○ EXIST ANCHOR	PROJECT NAME	JOINT R/W REQUIRED YES <input checked="" type="checkbox"/> NO <input type="checkbox"/>	
○ PROPOSED ANCHOR		TEL. ENG R. & DIST. GEN. TELE A. BARR.	
○ TREE	CIRCUIT	O.F.W. S.O OR P.E. NO.	
— 120/240 V LINE	8103 MILFORD	BUDGET ITEM NO.	
— 4800 V LINE	REASON	DATE	
— 13 200 V LINE	TO SERVE LOT # 44 UNDERGROUND	6/16/86	
— 40 000 V LINE	PLANNER	SCALE	
	C. THOMAS	1"=200'	