

UNDERGROUND EASEMENT (RIGHT OF WAY) NO. R 9306384-10

On JUNE 30, 1993, for the consideration of system betterment, Grantor grants to Grantee a permanent underground easement ("Right of Way") in, on and across a part of Grantor's Land called the "Right of Way Area".

"Grantor" is:

Mortier Construction, Inc., a Michigan corporation, 4216 Driftwood Drive, Milford, Michigan 48382

"Grantee" is:

The Detroit Edison Company, a Michigan Corporation, 2000 Second Avenue, Detroit, Michigan 48226
GTE North, Inc., a Wisconsin corporation, 455 E. Ellis Road, Muskegon, Michigan 49443

REG/DEEDS PAID
0001 OCT.07'93 08:42AM
4669 RMT FEE 7.00

"Grantor's Land" is in Highland Township, Oakland County, Michigan, described as:

Part of E 1/2 of Sec T3N, R7E, Sec 10, beginning at point distant N 89°49'39" W 1297.91 ft & S 01°11'47" W 229.73 ft & N 89°47'13" W 348 ft & N 01°14'25" E 168.55 ft from E 1/4 corner, th N 89°47'13" W 147.60 ft, th N 01°14'25" E 135.55 ft, th S 89°47'13" E 147.60 ft, th S 01°14'25" W 135.55 ft to beginning. 0.46 Acres - Sidwell No. 11-10-251-013.

The "Right of Way Area" is a part of Grantor's Land and is described as:

The westerly 10 (ten) ft of Grantors land. The right of way is 10 (ten) ft in width.

- 1. Purpose:** The purpose of this Right of Way is to construct, reconstruct, modify, add to, operate and maintain underground utility line facilities consisting of poles, guys, anchors, wires, manholes, conduits, pipes, cables, transformers and accessories.
- 2. Access:** Grantee has the right of access to and from the Right of Way Area.
- 3. Buildings or other Permanent Structures:** No buildings or other permanent structures shall be placed in the Right of Way Area without Grantee's prior written consent.
- 4. Excavation:** As required by Public Act 53 of 1974, MISS DIG must be called on 1-800-482-7171 before anyone excavates in the Right of Way Area.
- 5. Trees, Bushes, Branches, Roots, Structures and Fences:** Grantee may trim, cut down, remove or otherwise control any trees, bushes, branches and roots in the Right of Way Area (or that could grow into the Right of Way Area) and remove structures and fences in the Right of Way Area that Grantee believes could interfere with the safe and reliable construction, operation and maintenance of Grantee's facilities. No trees, plant life, structures and fences shall be planted, grown or installed within 8 feet of the front door and within 2 feet of the other sides of transformers and switching cabinet enclosures. Grantee shall not be responsible to Grantor for damages to or removal of trees, plant life, structures and fences placed in front of transformer doors.
- 6. Restoration:** If Grantee's employees, contractors, vehicles or equipment damage Grantor's Land while entering Grantor's Land for the purposes stated in this Right of Way, then Grantee shall restore Grantor's Land as nearly as can be to its original condition.
- 7 Successors:** This Right of Way runs with the land and binds and benefits Grantor's and Grantee's successors, lessees, licensees and assigns.

RECORDED RIGHT OF WAY NO. 45174

REG/DEEDS PAID
0001 OCT.07'93 08:42AM
4669 RMT FEE 2.00

Witnesses:(type or print name below signature)

Martha J. Mortier
MARTHA JO MORTIER
Omer V. Racine
OMER V. RACINE

Grantor:(type or print name below signature)
Mortier Construction, Inc. a Michigan corporation

Martin J. Mortier
Martin J. Mortier, President

Acknowledged before me in OAKLAND County, Michigan, on JUNE 30, 1993 by Martin J. Mortier the President of Mortier Construction, Inc., a Michigan corporation, for the corporation.


Notary's Stamp OMER V. RACINE
Notary Public, Oakland County, MI
My Commission Expires May 29, 1994
(Notary's name, county and date commission expires)

Notary's Signature Omer V. Racine

Prepared by and Return to: Omer V. Racine, 30400 Telegraph Road, Room 210, Bingham Farms, Michigan 48025/caa

OK - G.K.

8888 RECEIVEDS PAID
0001 OCT 07 93 08:43AM
4888 1120 3211 8888

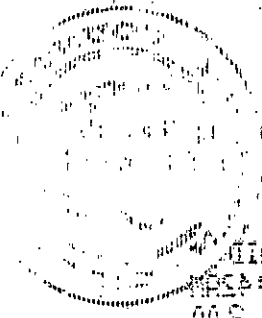

8888 RECEIVEDS PAID
0001 OCT 07 93 08:43AM
4888 RMT FEE 5.00

Handwritten signature


JUNE 30

Handwritten signature

Handwritten notes:
Contract # 1000000000
RECEIVED
JUNE 30 1993

Return to:
O.V. Racine
The Detroit Edison Company
30400 Telegraph Road, Rm. 277
Bingham Farms, MI 48025

APPROVED AS TO FORM 8/5/93 DATE
LEGAL DEPARTMENT GML/abh

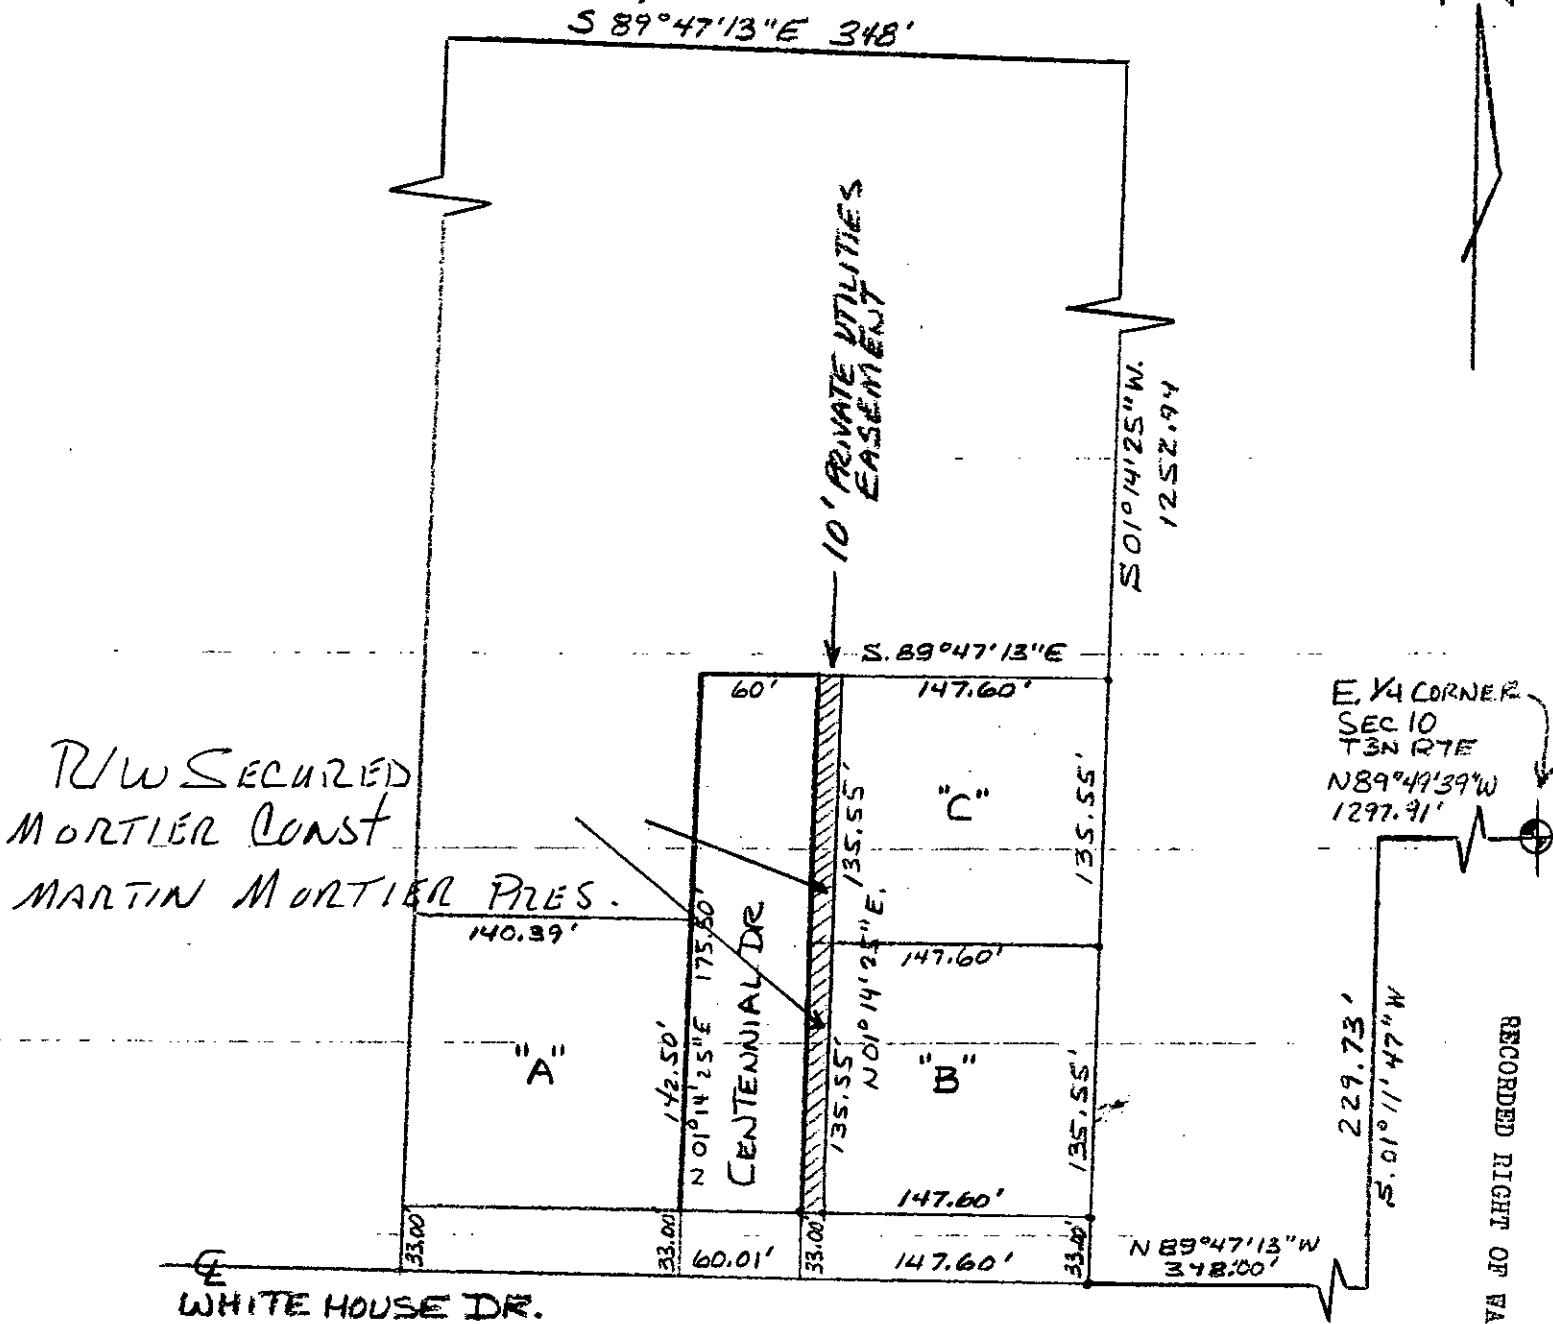

ALL PART OF SIDWELL # 11-10-251-008

RECORDED RIGHT OF WAY NO. 45173-45174

| LEGEND | | THE DETROIT EDISON COMPANY-SERVICE PLANNING DEPARTMENT | |
|--------|---------------------|--|---|
| ○ | FOREIGN POLE | CITY OR TOWNSHIP | QTR. & TWP. SECT. NO. |
| ○ | EXIST D.E. CO. POLE | HIGHLAND | OAKLAND S.E. 1/4 SEC. 10 |
| ● | PROPOSED POLE | MAP SECT. | TOWN RANGE |
| ○ | EXIST ANCHOR | T3N | R7E |
| ○ | PROPOSED ANCHOR | JOINT R/W REQUIRED | YES <input checked="" type="checkbox"/> NO <input type="checkbox"/> |
| ○ | TREE | PROJECT NAME | TEL. ENGR & DIST. |
| --- | 120/240 VOLT LINE | "CENTENNIAL DR. PARCELS" | |
| --- | 4800 VOLT LINE | CIRCUIT | |
| --- | 13,200 VOLT LINE | REASON | |
| --- | 40,000 VOLT LINE | R/W FOR U.G. LINE EXTENSION | |
| | | PLANNER | SCALE |
| | | BOB HAACK 645-4115 | 1" = 100' |
| | | | DATE |
| | | | 5-26-93 |
| | | | DEPT. ORDER NO. |
| | | | A-63996 |
| | | | R/W NO. |
| | | | R-9306384-1 |
| | | | PROJ. OR PART NO. |
| | | | O.F.W. S.O. OR P.E. NO. |
| | | | BUDGET ITEM NO. |