

IN CONSIDERATION of the sum of One Dollar (\$1.00) and other valuable considerations, receipt of which is hereby acknowledged, We hereby grant to THE DETROIT EDISON COMPANY, its successors and assigns the right to construct, operate and maintain its lines for the transmission and distribution of electricity and Company communication facilities, including the necessary poles, fixtures, guys and guy stubs, wires and equipment, and including also the right to trim or cut down any trees along said lines, which could fall into the lines or interfere in any way with their operation upon, over and across our property located in Sterling Township

County of Macomb State of Michigan, and described as follows:  
Lot 27 of Mound Grove Gardens Subdivision part of the South 1/2 of the Northwest 1/4 of Section 16, Town 2 North, Range 12 East. As recorded in Liber 19 on Page 48 of the Macomb County Records.

The route of the lines shall be as follows: In a Northerly and Southerly direction along and adjacent to the West line.

The Company shall reimburse us for all damage to growing crops, buildings or fences, caused by its men, teams, trucks and other vehicles and equipment in entering said property for the purpose set forth herein.

In addition to the above consideration, the Company shall pay the sum of Five and no/100 (\$5.00) Dollars for OVER on said land, the same to be paid before any poles are erected. HAWG

A. J. Chalmers  
Barry Glasgow  
Robert R. Moore

DURABLE FENCE CO.  
a MICHIGAN co-partnership  
(Signed) T. M. Walters  
(Partner)  
6250 Sims Road  
Utica, Michigan

(Accepted)

THE DETROIT EDISON COMPANY  
By: A. L. Kasameyer  
A. L. KASAMEYER, DIRECTOR  
PROPERTIES AND CONSTRUCTION DEPARTMENT

STATE OF MICHIGAN  
County of Macomb s.s.

On this 30th day of October A. D. 1964, before me, the undersigned, a notary public in and for said county, personally appeared T. M. Walters A/K/A Theodore M. Walters - Partner individually and doing business as DURABLE FENCE CO. a Michigan co-partnership

known to me to be the person who executed the foregoing instrument, and acknowledged the same to be his free act and deed.  
Robert J. Chalmers  
Notary Public Macomb County, Michigan.

My Commission expires February 3, 1965  
Prepared by Robert R. Moore  
74 S. Gratiot, Mt. Clemens  
RECORDED IN MACOMB COUNTY  
RECORDS AT: 10:48 AM.  
FEB 19 1965

Caron Burr  
REGISTER OF DEEDS  
MACOMB COUNTY, MICHIGAN

RETURN TO  
A. L. KASAMEYER  
The Detroit Edison Company  
2000 SECOND AVENUE  
DETROIT 26, MICHIGAN

RECORDED INDEX OF WAY NO. 23042

ls.

NOTES TO R/W DEPT.  
 1. R/W REQUIRED FOR POLES, ANCHORS & CONDUCTIVE OVERHANG ON THE  
 GOOD PROPERTY, TO GOOD PROPERTY, PLUS LOTS 17, 18 & 15  
 OF SUBDIVISION.  
 2. R/W REQUIRED FOR ANCHORS OVER ON LOT 16 OF SUBDIVISION.  
 3. R/W REQUIRED FOR WORK OF 27' OVERHANG PLUS TO INSTALL CABLE TO N.E. TO  
 5. U.G.L. WILL BE NEARBY R/W. REPAIRS THIS SHOULD BE ACCOMMODATED  
 WITH R/W. R/W.

RECORDED RIGHTS OF WAY NO. **R23014**

18 MILE RD.


(139582)  
 BEARING CORDY  
 18 MILE RD  
 LITTLE, MICH.

Report of Real Estate and Rights of Way Department  
 R/W secured as indicated on this sketch by:  
 Permits in Care of: \_\_\_\_\_ R/W Title: \_\_\_\_\_ To: \_\_\_\_\_  
 No. of Permits: \_\_\_\_\_ Permit to O. H. L. No. of Miles: \_\_\_\_\_  
 Date Wanted: \_\_\_\_\_ Dist. Indiana: \_\_\_\_\_

W. G. PURCELL  
 AUG 3 1964

THE DETROIT EDISON COMPANY OVERHEAD LINES DEPARTMENT			
CITY OR TOWNSHIP	COUNTY	TWP. SECT. NO.	DEPT. ORDER NO.
SPRINGFIELD	MICHIGAN	10	
RANGE	JOINT R/W REQUIRED	R/W NO.	
23	YES <input type="checkbox"/> NO <input checked="" type="checkbox"/>	MC 1714	
DATE	M.E.T. DISTRICT	DATE OF DEPT. NO.	
8/23	125	35793	
ESTIMATOR	DATE	PART OR PDR NO.	
W.G. FREDERICKS	8/25-64		
SCALE	STAKED	BUDGET ITEM NO.	
1"=100'	PAVED	901-904	
INQUIRY NO.			

LEGEND	
○	FOREIGN POLE
○	EXIST D.E. CO. POLE
○	PROPOSED POLE
○	EXIST ANCHOR
○	PROPOSED ANCHOR
○	TREE
---	15,000 VOLT LINE
---	4800 VOLT LINE
---	15,000 VOLT LINE
---	24,000 VOLT LINE
---	40,000 VOLT LINE

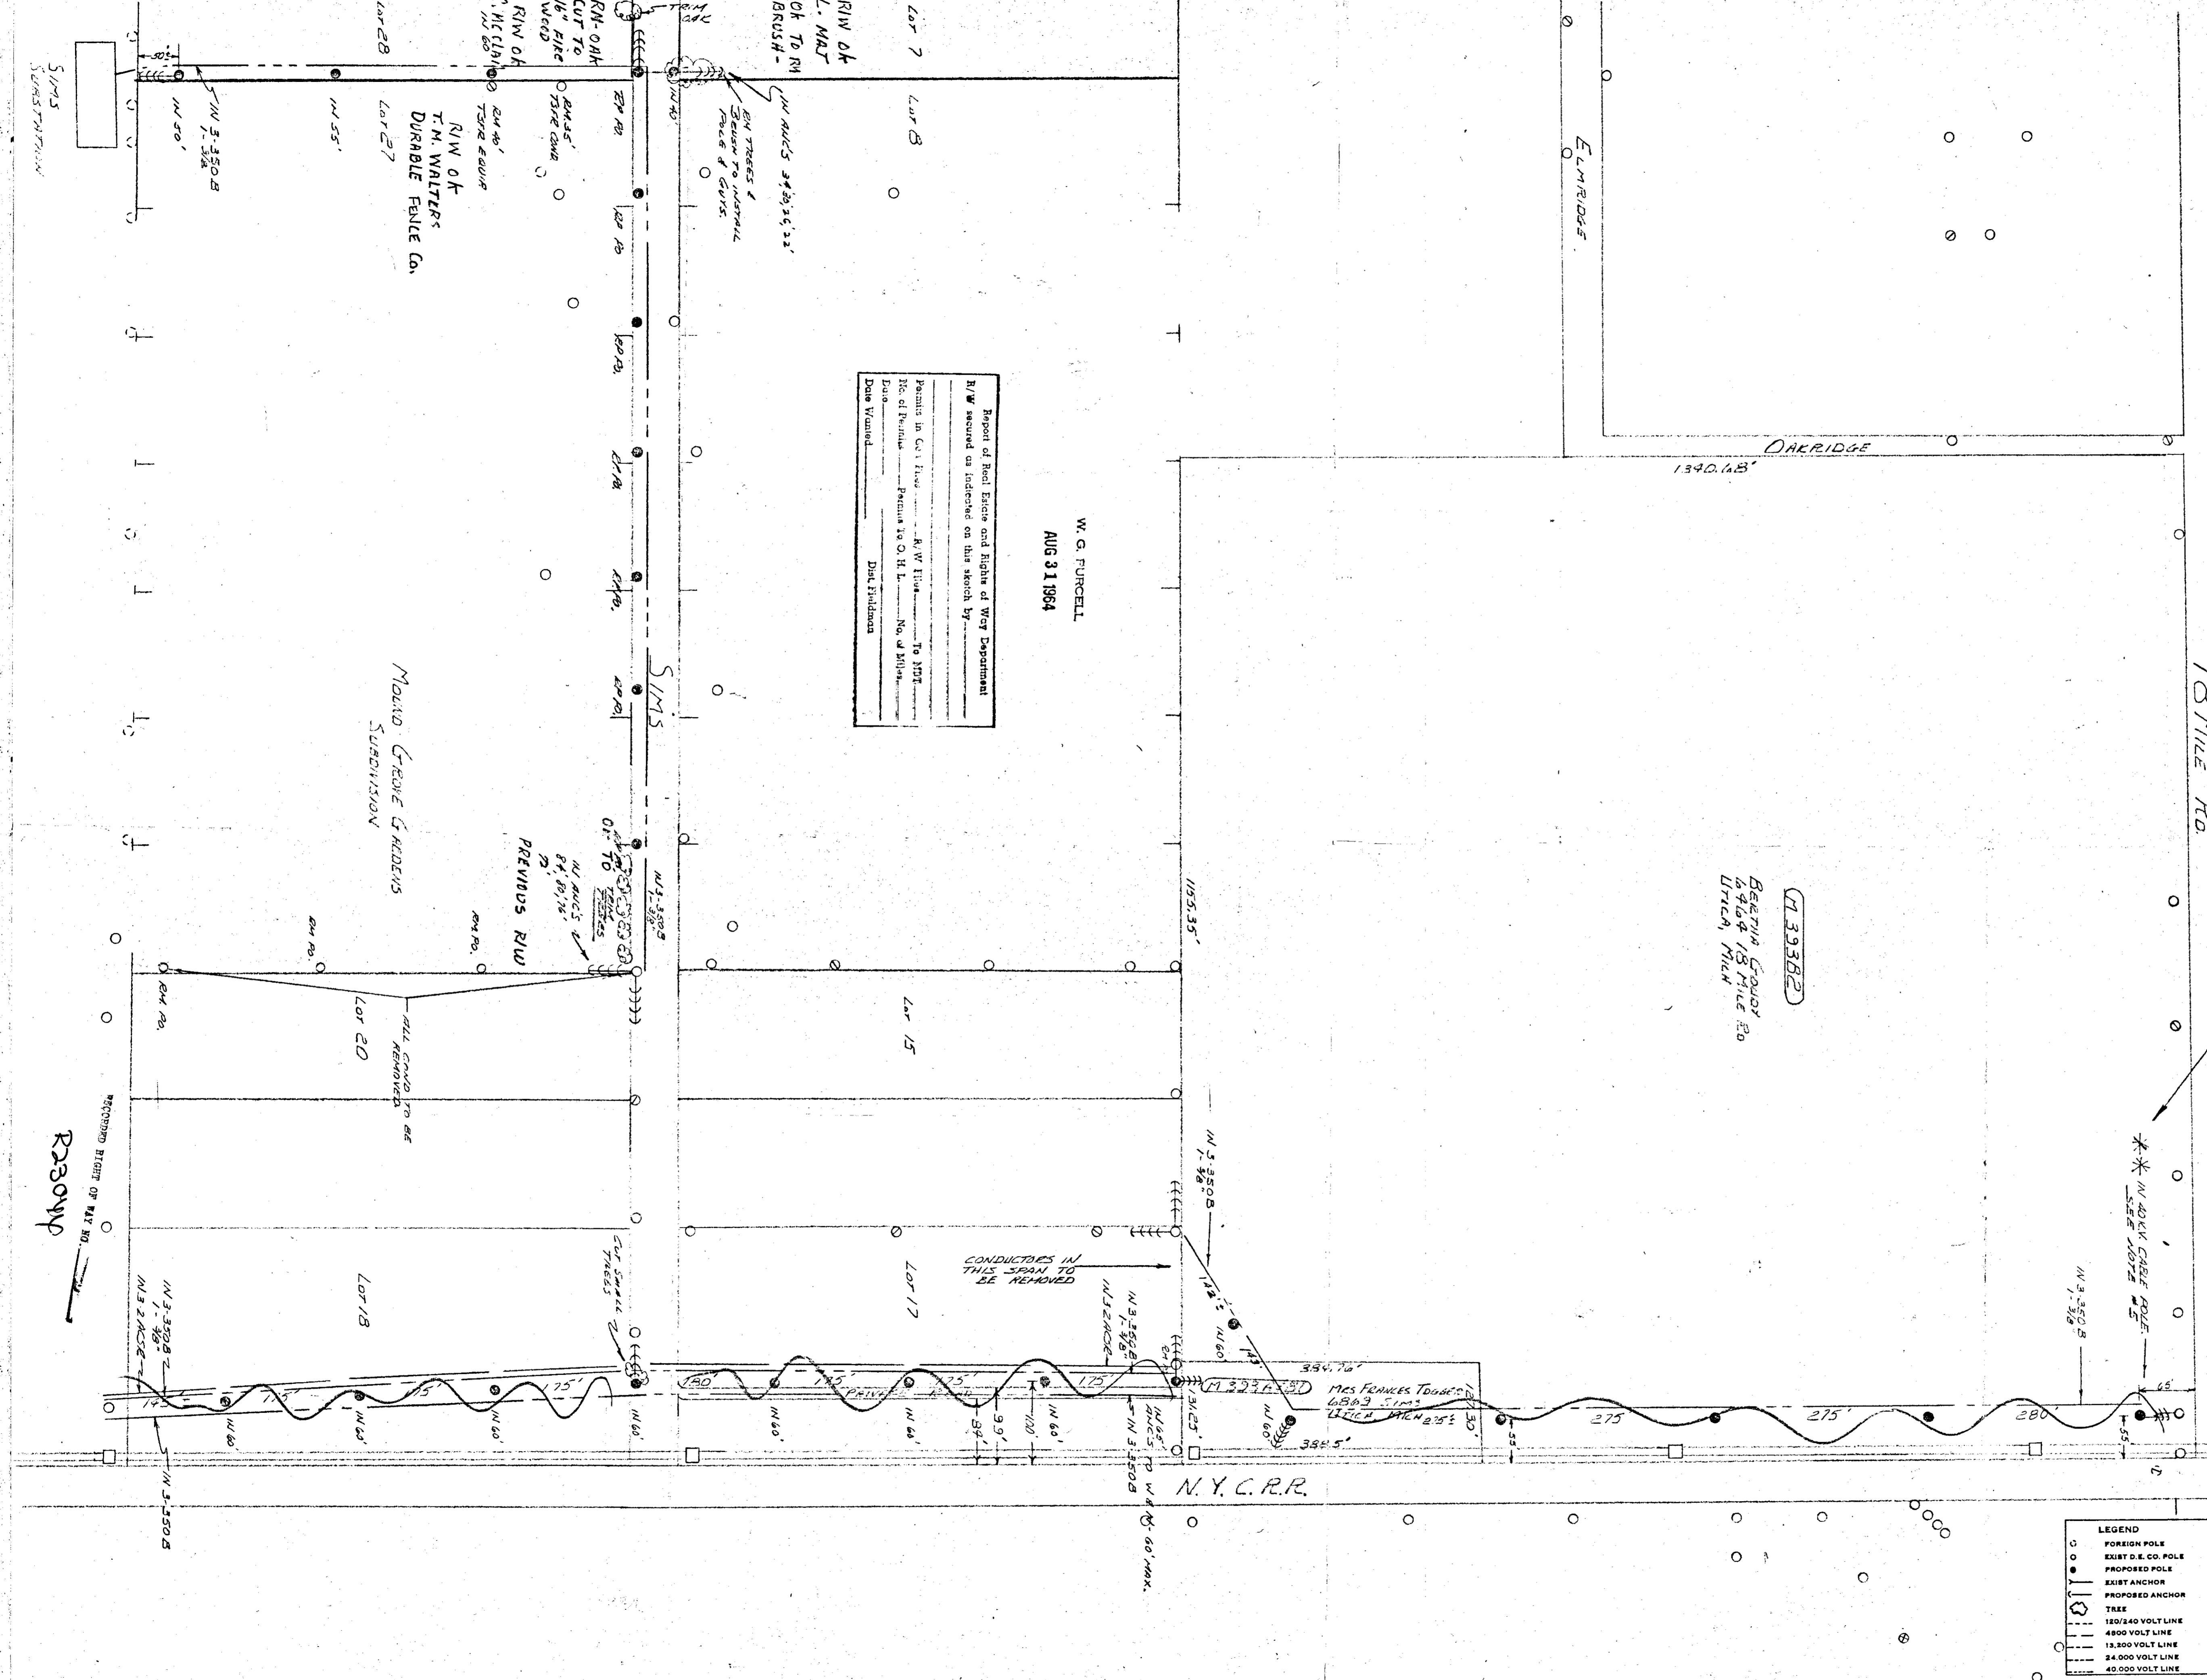

RECORDED RIGHT OF WAY NO. 23042/44