

July 21, 1977

To: Records Center

From: Doreen McLain
Real Estate and Rights of Way Department

Subject: Distribution in the road R/W crossing the Grand Trunk
Western Railroad, T4N, R12E, SW ¼ of Sec. 11,
City of Rome, Washington Township, Macomb County.
RX-1090A

The attached papers are for records center storage. Information about the completed transaction is shown in the following summary.

R.R.	R.R. INVOICE NO. M.P.S.C. NO. OR RE & P.W. NO.	Update Type	RECORDS CENTER FILE NO.	RX NO. OR MAP NO.	Facility	Agreement Date
07	9999060	1		1090A	1	1/27/79

Payment Frequency	Rental	OH-UG Code	Division	County	City or Township	Section
X	XXXXX	1	3	06	ROME	11

Location	
IN 30 MILE	1470 FT EARLE MEMORIAL HWY

Update Type Codes
1 = New Agreement
2 = Revised Agreement
3 = Terminated Agreement


The Accounts Payable Department is requested to start or change the rental payment effective

Approved: *Jim A. Kachow*

- cc: Accounts Payable
 Service Planning
 System Engineering
 Transmission & Distribution


RECORDED RIGHT OF WAY NO.

31014

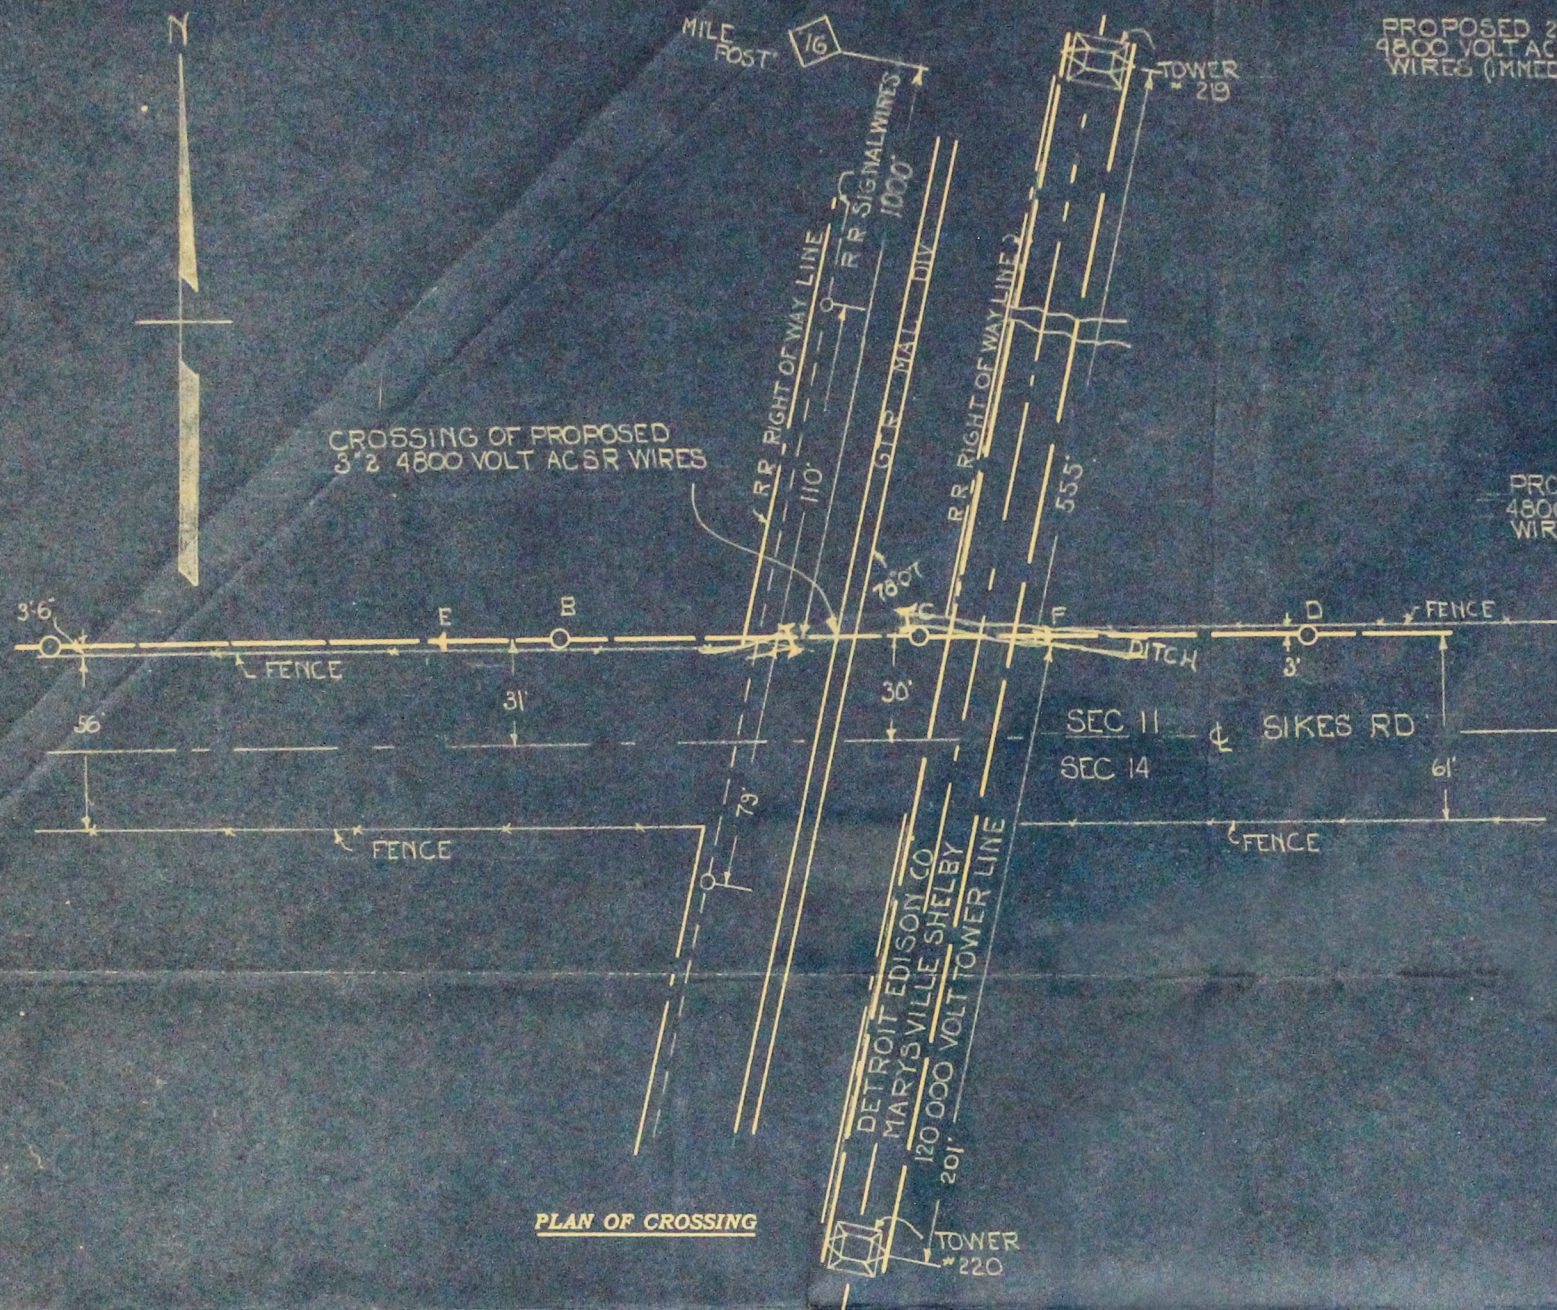


PLAN OF CROSSING


PROPOSED 2x2 4800 VOLT ACSR WIRES (IMMEDIATE)

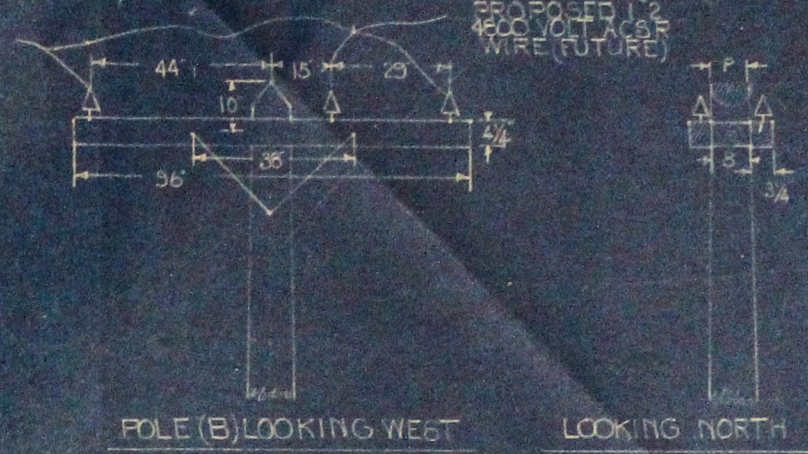

PROPOSED 2x2 4800 VOLT ACSR WIRES (IMMEDIATE)

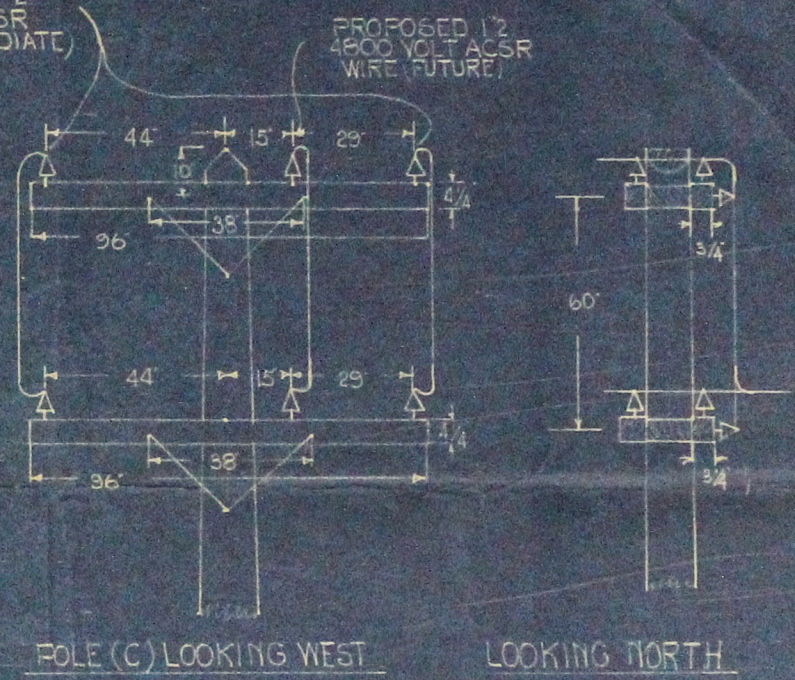

PURPOSE OF LINE
EXTENSION OF RURAL DISTRIBUTION SERVICE

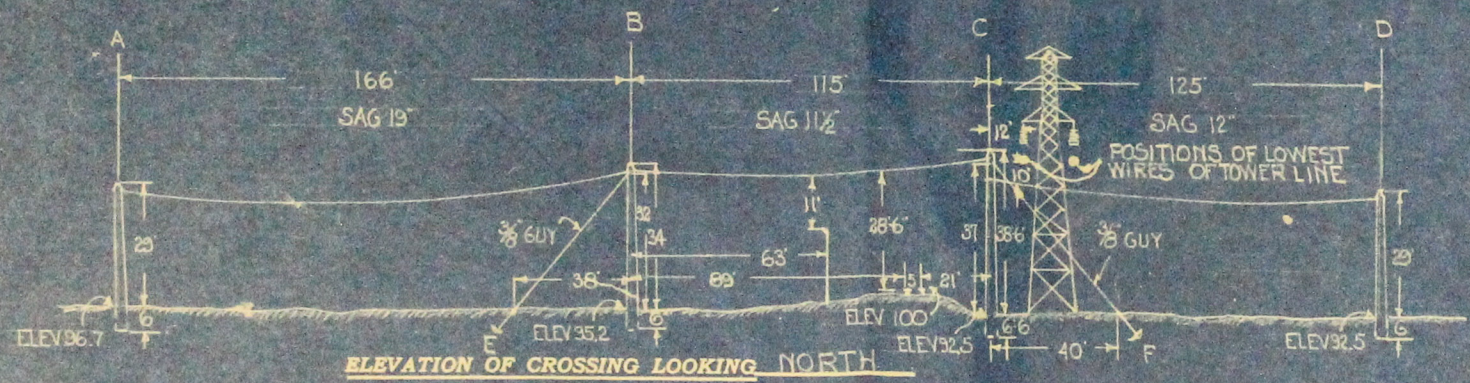

ELEVATION OF CROSSING LOOKING NORTH

APPROVED FOR MICHIGAN PUBLIC UTILITIES COMMISSION
 FILE 0-6403 DATE NOV 27 1929

CITY _____
 COUNTY MACOMB
 TOWNSHIP WASHINGTON
 SURVEY NO. OF TWP. 4 NORTH
 RANGE NO. 12 EAST
 SECTION NO. SW 1/4 SEC 11

THE DETROIT EDISON CO.
 PLAN SUBMITTED TO MICH. PUBLIC UTILITIES COMMISSION
 FOR 4800 VOLT CROSSING
 OVER GTR MAL DIV
 DRAWN BY FEH DATE 11-16-29
 CHECKED BY ... DATE 11-19-29

F. HALBACH