

11-2-81

To: Records Center

From: Sharon Sounart
Real Estate and Rights of Way Department

Subject: #1 Located approximately 1,150 Feet South of 15 Mile Road and 2640 Feet West of Van Dyke Avenue.
#2 Located Approximately 2,700 Feet South of 15 Mile and 2,640 Feet West of Van Dyke Avenue. City of Sterling Hts. Macomb County, Northwest 1/4 of Section 33, Michigan.

The attached papers are for records center storage. Information about the completed transaction is shown in the following summary.

Conrail

R.R. 1	R.R. INVOICE NO. M.P.S.C. NO. OR R.E. & R/W NO. 3	Update 10 Type	D.E.C.O. RECORDS CENTER FILE NO. 15	R.X. NO. OR MAP NO. 20	Facility 21	Agreement 22 Date 27
09	ME59981	1		4336	2	1101381

Payment Frequency 28	Rental 29 33	OH-UG 34 Code	Division 35	County 36	City or Township 38 44	Section 45
X	XXXXX	1	3	06	STERLING	33

Location																												
47										50																		
1	1	5	0	3	2	7	0	0	F	T	S	1	5	M	E	2	6	4	0	F	T	W	V	A	N	D	Y	K

Update Type Codes
 1 = New Agreement
 2 = Revised Agreement
 3 = Terminated Agreement

The Accounts Payable Department is requested to start or change the rental payment effective

Approved *Sharon Sounart*



- cc: Accounts Payable
 Service Planning
 System Engineering
 Transmission & Distribution

RECORDED RIGHT OF WAY NO. 34227



PLAN OF CROSSING

SCALE 1"=100'
2,700 FT. TO 15 MILE ROAD

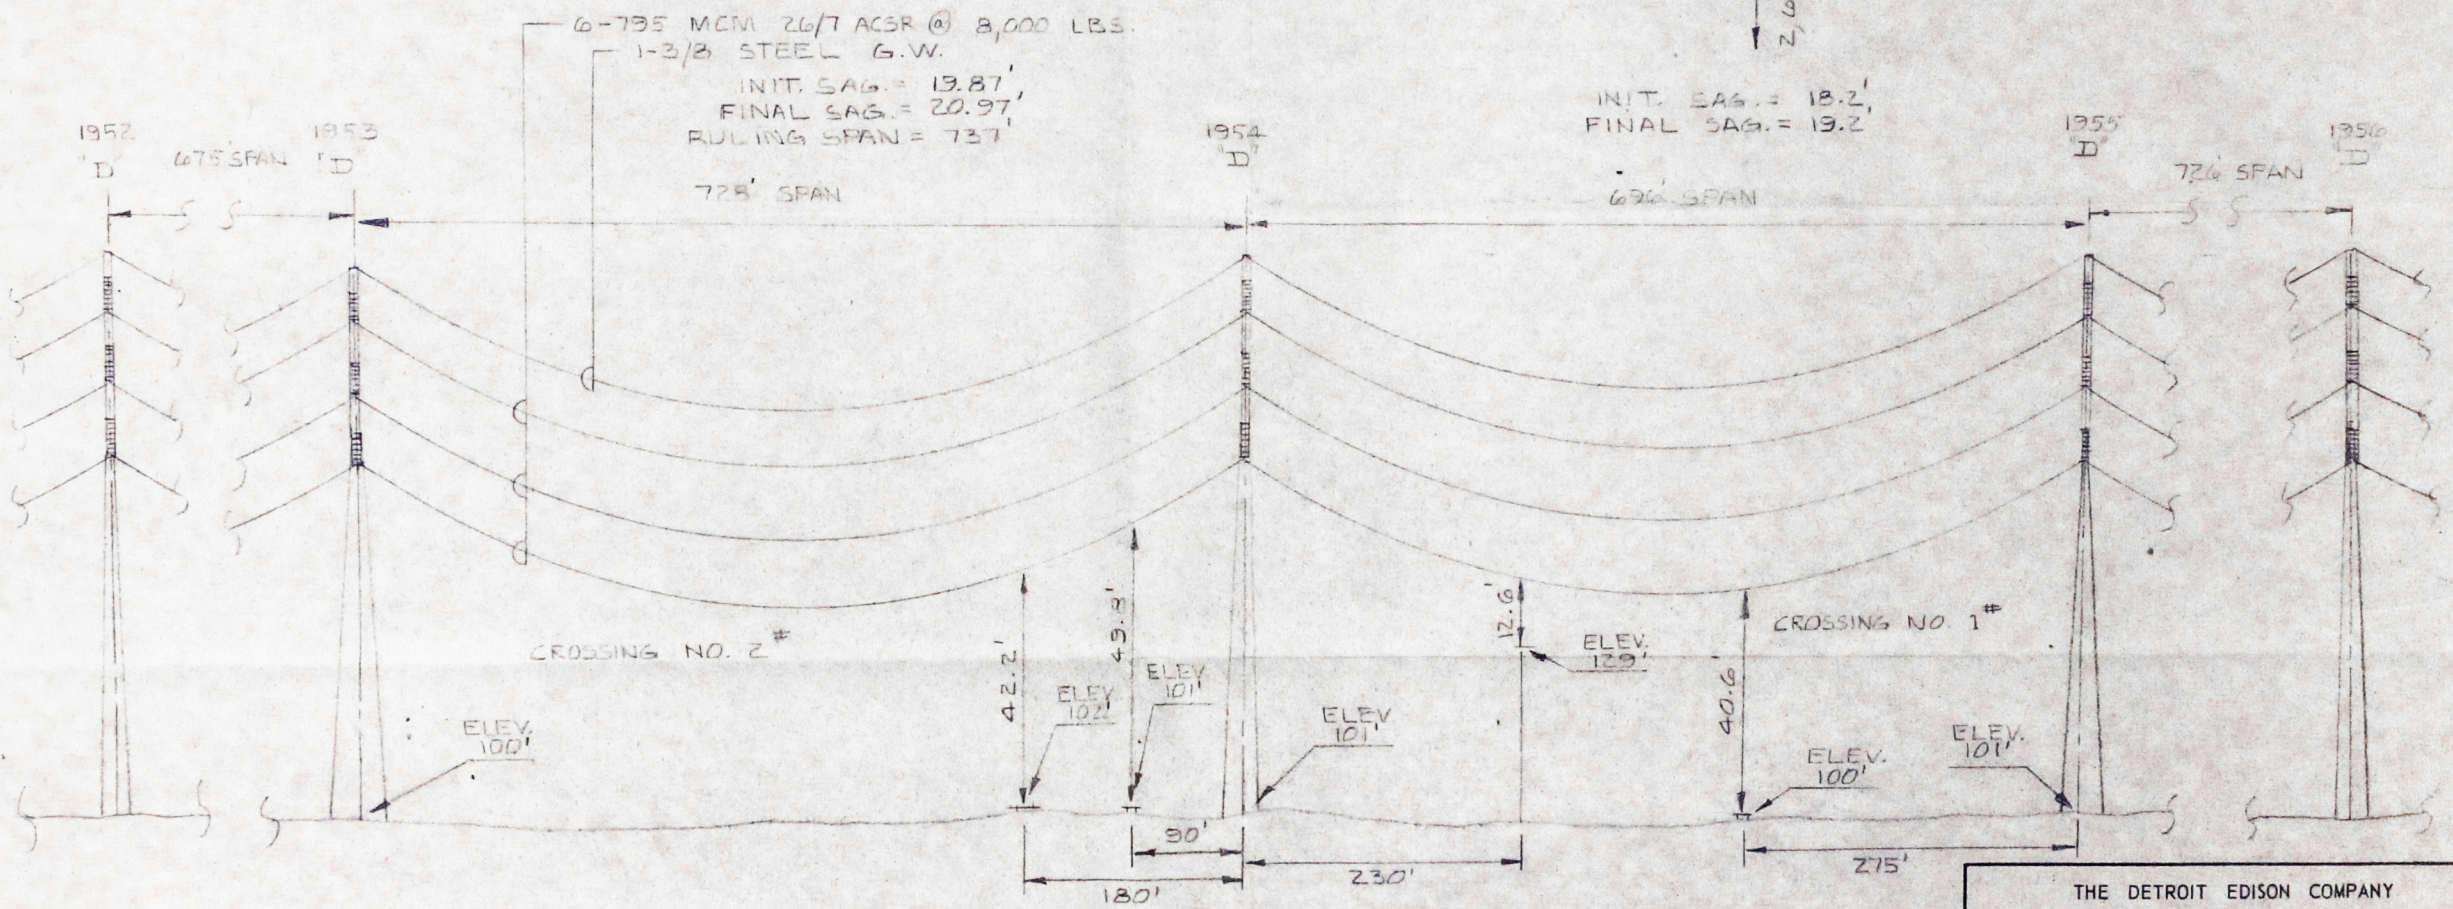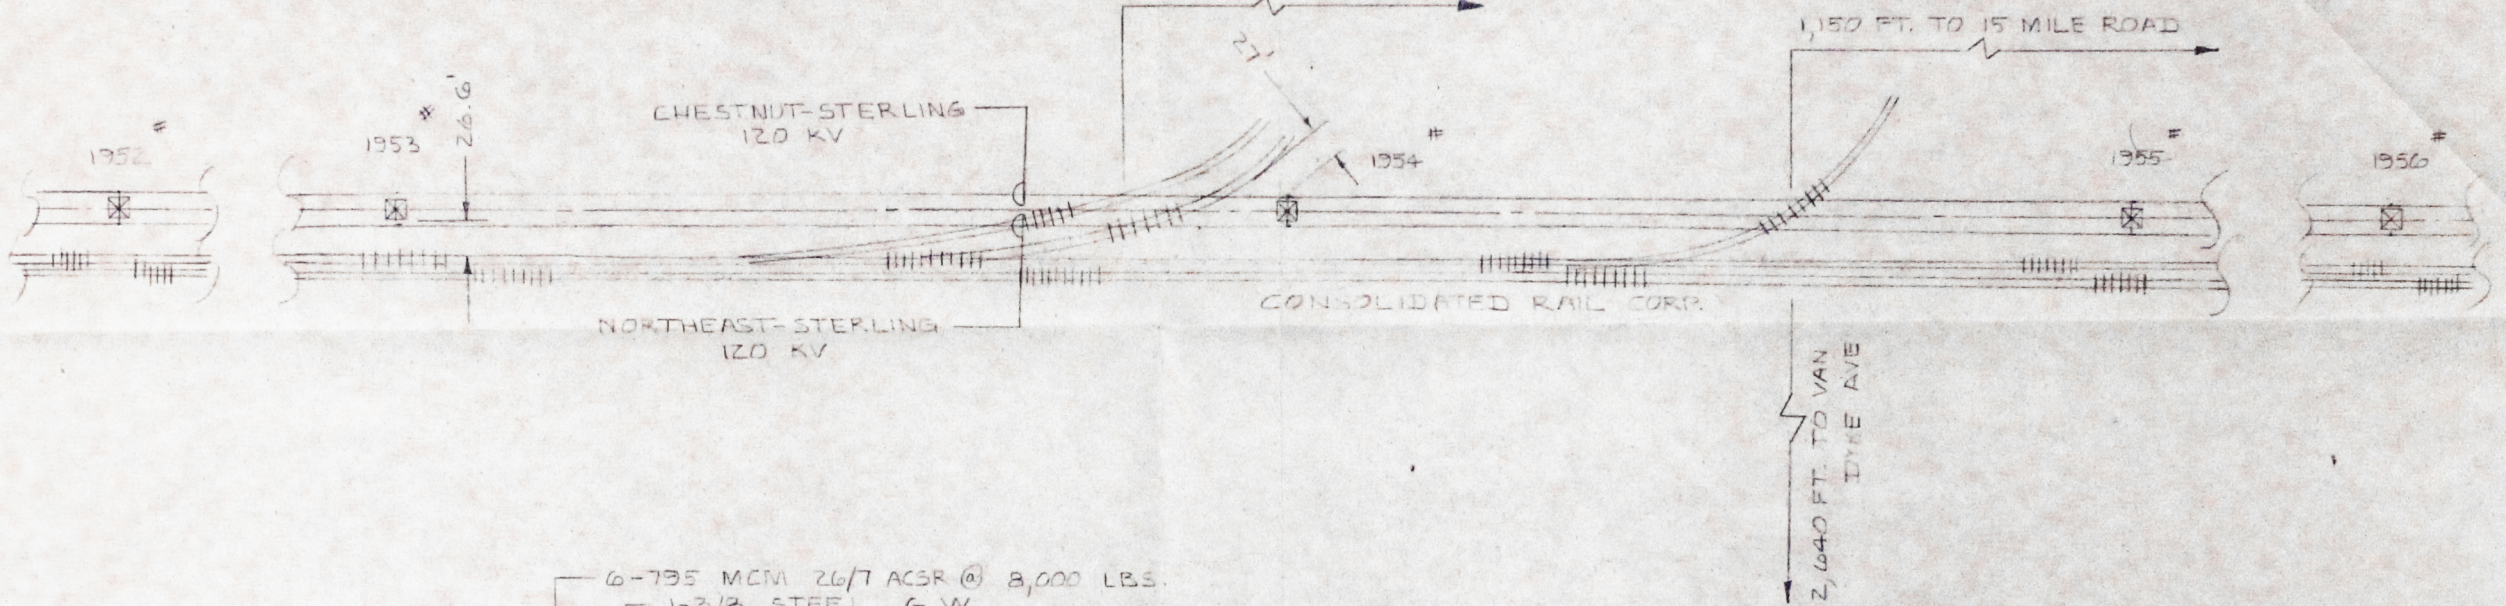

ELEVATION OF CROSSING

SCALE: HOR. = 100'
VERT. = 20'

ALL DIMENSIONS AT 60° FINAL

CITY STERLING HEIGHTS
 COUNTY MACOMB
 TOWNSHIP _____
 SECTION NO. N.W. 1/4 33

THE DETROIT EDISON COMPANY

PLAN SUBMITTED TO
 MICHIGAN DEPT. OF TRANSPORTATION
 MICHIGAN PUBLIC SERVICE COMMISSION

FOR 120,000 VOLT CROSSING
 OVER CONSOLIDATED RAIL CORP.

DRAWN BY C. VAN PARIS DATE 2-4-81
 APPROVED BY J. Howe DATE 2-6-81

PERMIT NO. ED	DRAWING NO. RX-4336
-------------------------	-------------------------------