
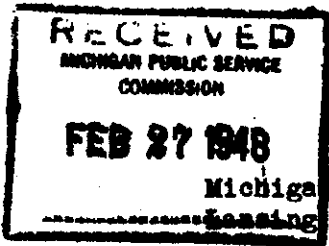


THE DETROIT EDISON COMPANY

2000 SECOND AVENUE
DETROIT 26, MICHIGAN

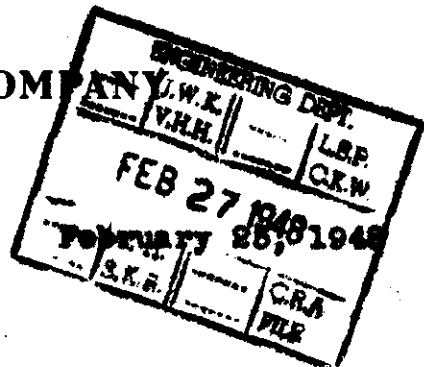

Michigan Public Service Commission
 Lansing 13, Michigan

Gentlemen:

The Detroit Edison Company, Detroit, Michigan, hereby makes application for authority to string the following wires over the tracks of the Wabash Railroad in Detroit, Wayne County, Michigan:

6 #0000 - 4800 volt wires, 3 #2 - 4800 volt wires and 2 #6 P.L.C. series street circuit wires over the tracks of the Wabash Railroad at a point approximately 100' west of 19th Street, on West Jefferson Ave.

The proposed wire crossing will be constructed in accordance with specifications of the Michigan Public Service Commission and the construction standards of The Detroit Edison Company, approved by the Michigan Public Service Commission on July 19, 1939, file ED 2-9.01.

- Enclosed is a waiver of hearing granted by the Railroad Company.
- Waiver of hearing by the Railroad Company is covered by blanket waiver.
- This application covers reconstruction of existing crossing and will cancel and supersede wire crossing permit No. ED 208-1524 dated May 4, 1944.
- This is a new crossing.

Reference number of construction drawing is RX 1950 A.

Yours very truly,
R. H. Taylor
R. H. Taylor
Right of Way Agent

Permit No. ED2-8-2060

Date March 3, 1948

By *J. H. Keeling*
Chief Engineer

Check in square indicates statement applicable.

RECORDED FROM OF WAY NO.

24637
ps

RECEIVED
MICHIGAN PUBLIC SERVICE
COMMISSION
FEB 27 1948

THE DETROIT EDISON COMPANY
2000 SECOND AVENUE
DETROIT 26, MICHIGAN

ENGINEERING DEPT.
I.W.K. L.S.P.
V.H.H. C.R.W.
FEB 27 1948
February 25, 1948
S.K.S. C.R.A.
FILE

Michigan Public Service Commission
Lansing 13, Michigan

Gentlemen:

The Detroit Edison Company, Detroit, Michigan, hereby makes application for authority to string the following wires over the tracks of the Wabash Railroad in Detroit, Wayne County, Michigan:

3 #0000 - 4800 volt wires, 3 #2 - 4800 volt wires, 2 #6 P.L.C. series street circuit wires, and 2 - 5/16" Copperweld arm guys over the tracks of the Wabash Railroad at a point on West Jefferson Avenue approximately 180' east of 15th Street.

The proposed wire crossing will be constructed in accordance with specifications of the Michigan Public Service Commission and the construction standards of The Detroit Edison Company, approved by the Michigan Public Service Commission on July 19, 1939, file ED 2-9.01.

- Enclosed is a waiver of hearing granted by the Railroad Company.
- Waiver of hearing by the Railroad Company is covered by blanket waiver.
- This application covers reconstruction of existing crossing and will cancel and supersede wire crossing permit No. U-4144 dated Nov. 16, 1927
- This is a new crossing.

Reference number of construction drawing is RX 1950A.

Yours very truly,
R. H. Taylor
R. H. Taylor
Right of Way Agent

Permit No. ED2-8-2071

Date March 3, 1948

By *J. W. Keeshing*
Chief Engineer

Check in square indicates statement applicable.

RECORDED
INDEXED
P-5
34637
ps

THE DETROIT EDISON COMPANY

2000 SECOND AVENUE
DETROIT 26, MICHIGAN

RECEIVED
MICHIGAN PUBLIC SERVICE
COMMISSION
FEB 27 1948
Michigan Public Service Commission
Lansing 13, Michigan

ENGINEERING DEPT.
J.W.K. | L.S.P.
V.H.H. | C.R.W.
FEB 27 1948
February 25, 1948
S.K.S. | C.R.A.
FILE

Gentlemen:

The Detroit Edison Company, Detroit, Michigan, hereby makes application for authority to string the following wires over the tracks of the Wabash Railroad in Detroit, Wayne County, Michigan:

6 #0000 - 4800 volt wires, 3 #2 - 4800 volt wires and 2 #6 P.L.C. series street circuit wires over the tracks of the Wabash Railroad at a point approximately 100' west of 19th Street, on West Jefferson Ave.

The proposed wire crossing will be constructed in accordance with specifications of the Michigan Public Service Commission and the construction standards of The Detroit Edison Company, approved by the Michigan Public Service Commission on July 19, 1939, file ED 2-9.01.

- Enclosed is a waiver of hearing granted by the Railroad Company.
- Waiver of hearing by the Railroad Company is covered by blanket waiver.
- This application covers reconstruction of existing crossing and will cancel and supersede wire crossing permit No. ED 2-8-1524, dated May 4, 1944.
- This is a new crossing.

Reference number of construction drawing is RX 1950 A.

Yours very truly,
R. H. Taylor
R. H. Taylor
Right of Way Agent

Permit No. ED2-8-2068

Date March 3, 1948

By *J. H. Keshing*
Chief Engineer

Check in square indicates statement applicable.

RECORDED FILED IN 1948
34637

ps

RECEIVED
MICHIGAN PUBLIC SERVICE
COMMISSION
FEB 27 1948

THE DETROIT EDISON COMPANY

2000 SECOND AVENUE
DETROIT 26, MICHIGAN

ENGINEERING DEPT.
J.W.K. L.S.F.
V.H.H. C.K.W.
February 26, 1948
FEB 27 1948
S.K.S. FILE

Michigan Public Service Commission
Lansing 13, Michigan

Gentlemen:

The Detroit Edison Company, Detroit, Michigan, hereby makes application for authority to string the following wires over the tracks of the Wabash Railroad in Detroit, Wayne County, Michigan:

6 #0000 - 4800 volt wires, 3 #2 - 4800 volt wires, and 2 #6 P.L.C. series street circuit over the tracks of the Wabash Railroad at a point approximately 180' west of 15th Street, on West Jefferson Avenue.

The proposed wire crossing will be constructed in accordance with specifications of the Michigan Public Service Commission and the construction standards of The Detroit Edison Company, approved by the Michigan Public Service Commission on July 19, 1939, file ED 2-9.01.

- Enclosed is a waiver of hearing granted by the Railroad Company.
- Waiver of hearing by the Railroad Company is covered by blanket waiver.
- This application covers reconstruction of existing crossing and will cancel and supersede wire crossing permit No. ED 2-8-1524 dated May 4, 1944.
- This is a new crossing.

Reference number of construction drawing is RX1950 A.

Yours very truly,
R. H. Taylor
R. H. Taylor
Right of Way Agent

Permit No. ED2-8-2069

Date March 3, 1948


By *J. H. Kuehling*
Chief Engineer

Check in square indicates statement applicable.

RECORDS SECTION OF MICH. P.S.C.


N-0

34637
JOS

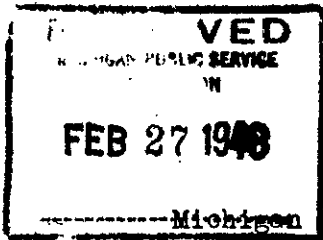

THE DETROIT EDISON COMPANY

2000 SECOND AVENUE
DETROIT 26, MICHIGAN

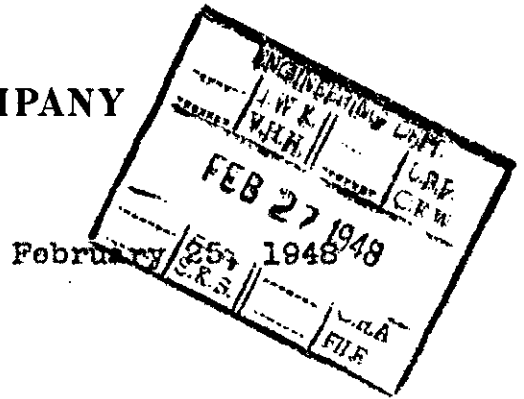

Michigan Public Service Commission
Lansing 13, Michigan

Gentlemen:

The Detroit Edison Company, Detroit, Michigan, hereby makes application for authority to string the following wires over the tracks of the Wabash Railroad in Detroit, Wayne County, Michigan:

6 #0000 - 4800 volt wires, 3 #2 - 4800 volt wires, and 2 #6 P.L.C. series street circuit wires over the Wabash Railroad at a point approximately 60' east of Traver Street, on West Jefferson Avenue.

The proposed wire crossing will be constructed in accordance with specifications of the Michigan Public Service Commission and the construction standards of The Detroit Edison Company, approved by the Michigan Public Service Commission on July 19, 1939, file ED 2-9.01.

- Enclosed is a waiver of hearing granted by the Railroad Company.
- Waiver of hearing by the Railroad Company is covered by blanket waiver.
- This application covers reconstruction of existing crossing and will cancel and supersede wire crossing permit No. ED-2-8-1524 dated 5-4-44.
- This is a new crossing.

Reference number of construction drawing is RX 1950 A.

Yours very truly,

R. H. Taylor
R. H. Taylor
Right of Way Agent

Permit No. ED2-8-2070

Date March 3, 1948

By *J. W. Keshing*
Chief Engineer

Check in square indicates statement applicable.

RECORDED
INDEXED
FILE NO.

34637

ps

6-0

ENGINEERING DEPT.			
J.W.K.		L.S.P.	
V.H.H.		C.T.W.	
FEB 27 1948			
		C.R.A.	
S.K.S.		FILE	

RECEIVED
MICHIGAN PUBLIC SERVICE
COMMISSION
FEB 27 1948

THE DETROIT EDISON COMPANY
2000 SECOND AVENUE
DETROIT 26, MICHIGAN

February 25, 1948

Michigan Public Service Commission
Lansing 13, Michigan

Gentlemen:

The Detroit Edison Company, Detroit, Michigan, hereby makes application for authority to string the following wires over the tracks of the Wabash Railroad in Detroit, Wayne County, Michigan:

3 #0000 - 4800 volt wires, 3 #2 - 4800 volt wires, 2 #6 P.L.C. series street circuit and 1 - 3/8" Copperweld pole guy over the tracks of the Wabash Railroad at a point on West Jefferson Avenue approximately 235' east of 15th Street.

The proposed wire crossing will be constructed in accordance with specifications of the Michigan Public Service Commission and the construction standards of The Detroit Edison Company, approved by the Michigan Public Service Commission on July 19, 1939, file ED 2-9.01.

- Enclosed is a waiver of hearing granted by the Railroad Company.
- Waiver of hearing by the Railroad Company is covered by blanket waiver.
- This application covers reconstruction of existing crossing and will cancel and supersede wire crossing permit No. U-4144 dated 11-16-27
- This is a new crossing.

Reference number of construction drawing is RX 1950 A.

Yours very truly,
R. H. Taylor
R. H. Taylor
Right of Way Agent

Permit No. ED2-8-2072

Date March 3, 1948

By *J. H. Kushing*
Chief Engineer

Check in square indicates statement applicable.

RECORDED FIRST OF MAY NO. 34637
ps

PROPOSED LINE CROSSING OVER WEST JEFFERSON AVE EXISTING PERMIT NUMBER ED-2-8-1524
 IN WEST JEFFERSON AVE FROM 320 W. OF 15TH ST. TO 320 E. OF 15TH ST. CITY OF DETROIT
 SECTION _____ TOWNSHIP _____ T. R. COUNTY WAYNE


NOTES
 MATERIALS SHALL BE AS NOTED IN THE DETROIT EDISON COMPANY'S STANDARD SPECIFICATIONS FOR OVERHEAD LINE CONSTRUCTION AT RAILROAD CROSSINGS DATED MARCH 23, 1939.
 ACTUAL FIELD DIMENSIONS MAY VARY SOMEWHAT FROM THOSE SHOWN BUT THE REQUIREMENTS OF ORDER NO. 1679 WILL BE COMPLIED WITH.

CONDUCTORS				POLES			
NUMBER	SIZE	KIND	VOLTAGE	LOCATION	LENGTH	CLASS	TYPE
6	0000	24K	4800	A-W	50	1	N.CEDAR
3	2	"	"	B-C-E	50	2	"
2	6	P.C.H.E.	D-K-L-M	N-O	50	3	"
					50	4	"
				P	45	2	"
				Q-T	45	2	"
				R-S	45	1	"



MINIMUM CLEARANCES

NEAREST POLE TO RAIL	SIDING	7 FT.
	MAIN LINE	12 FT.
WIRES OVER TRACKS	0 - 500 VOLTS	27 FT.
	500 - 7500 VOLTS	28 FT.
	24000 VOLTS	30 FT.
WIRES OVER R.R. SIGNAL	0 - 500 VOLTS	2 FT.
	500 - 7500 VOLTS	4 FT.
	24000 VOLTS	6 FT.

DRAWN BY WENGER ENGINEERING DIVISION DATE 2-25-48
 ESTIMATOR CHAPMAN OVERHEAD LINES DEPT. DETROIT

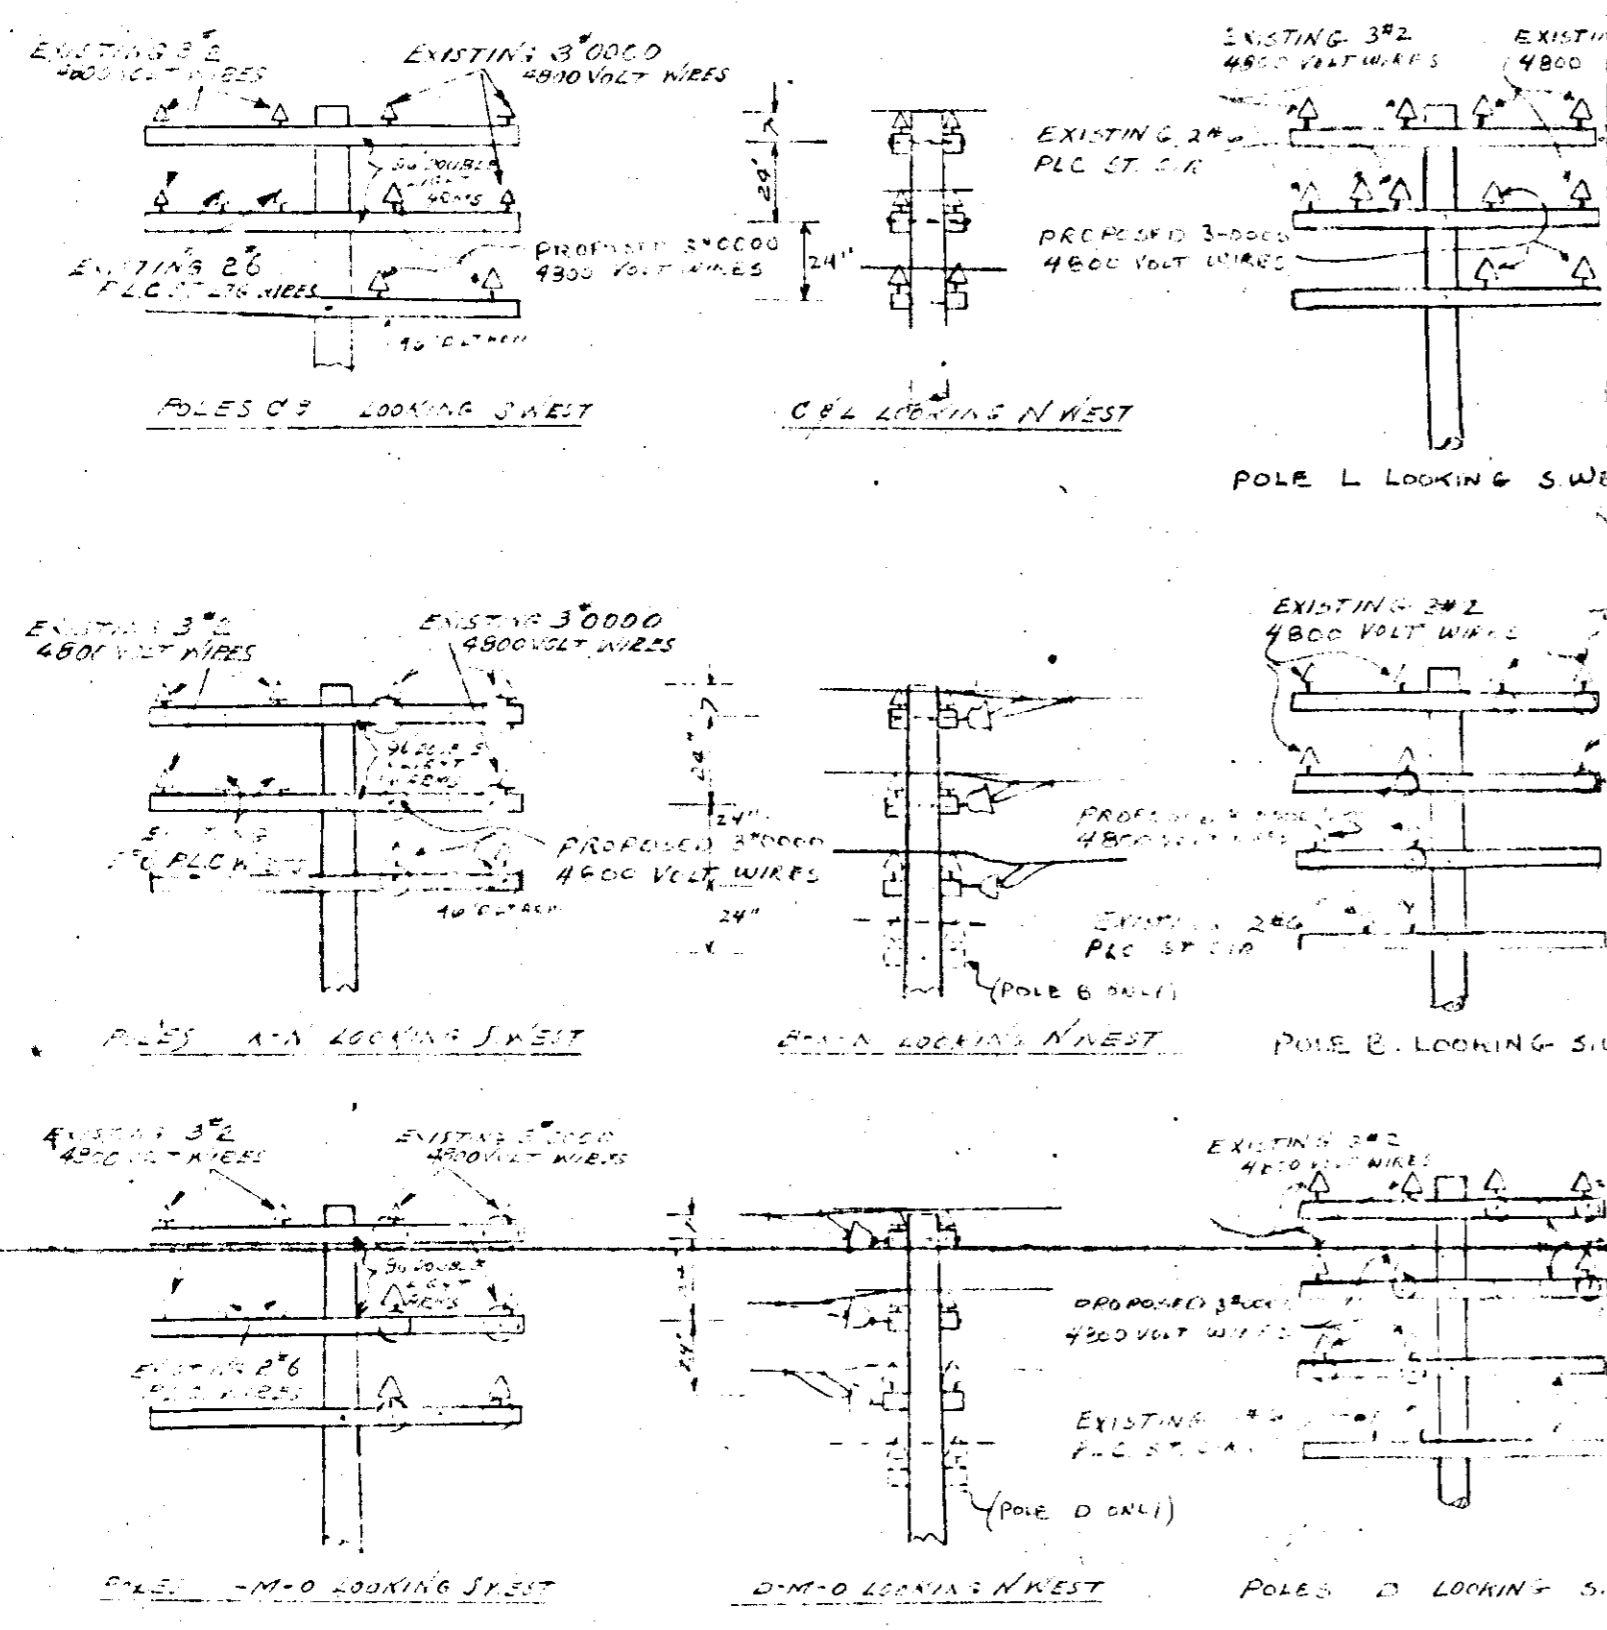

UNDER PERMIT U-4144 EXISTING CROSSING OF
 3# 0000 4800 VOLT WIRES
 3# 2 4800 VOLT WIRES
 2# 2 6 PLC WIRES
 PROPOSED CROSSING OF
 3# 0000 4800 VOLT WIRES

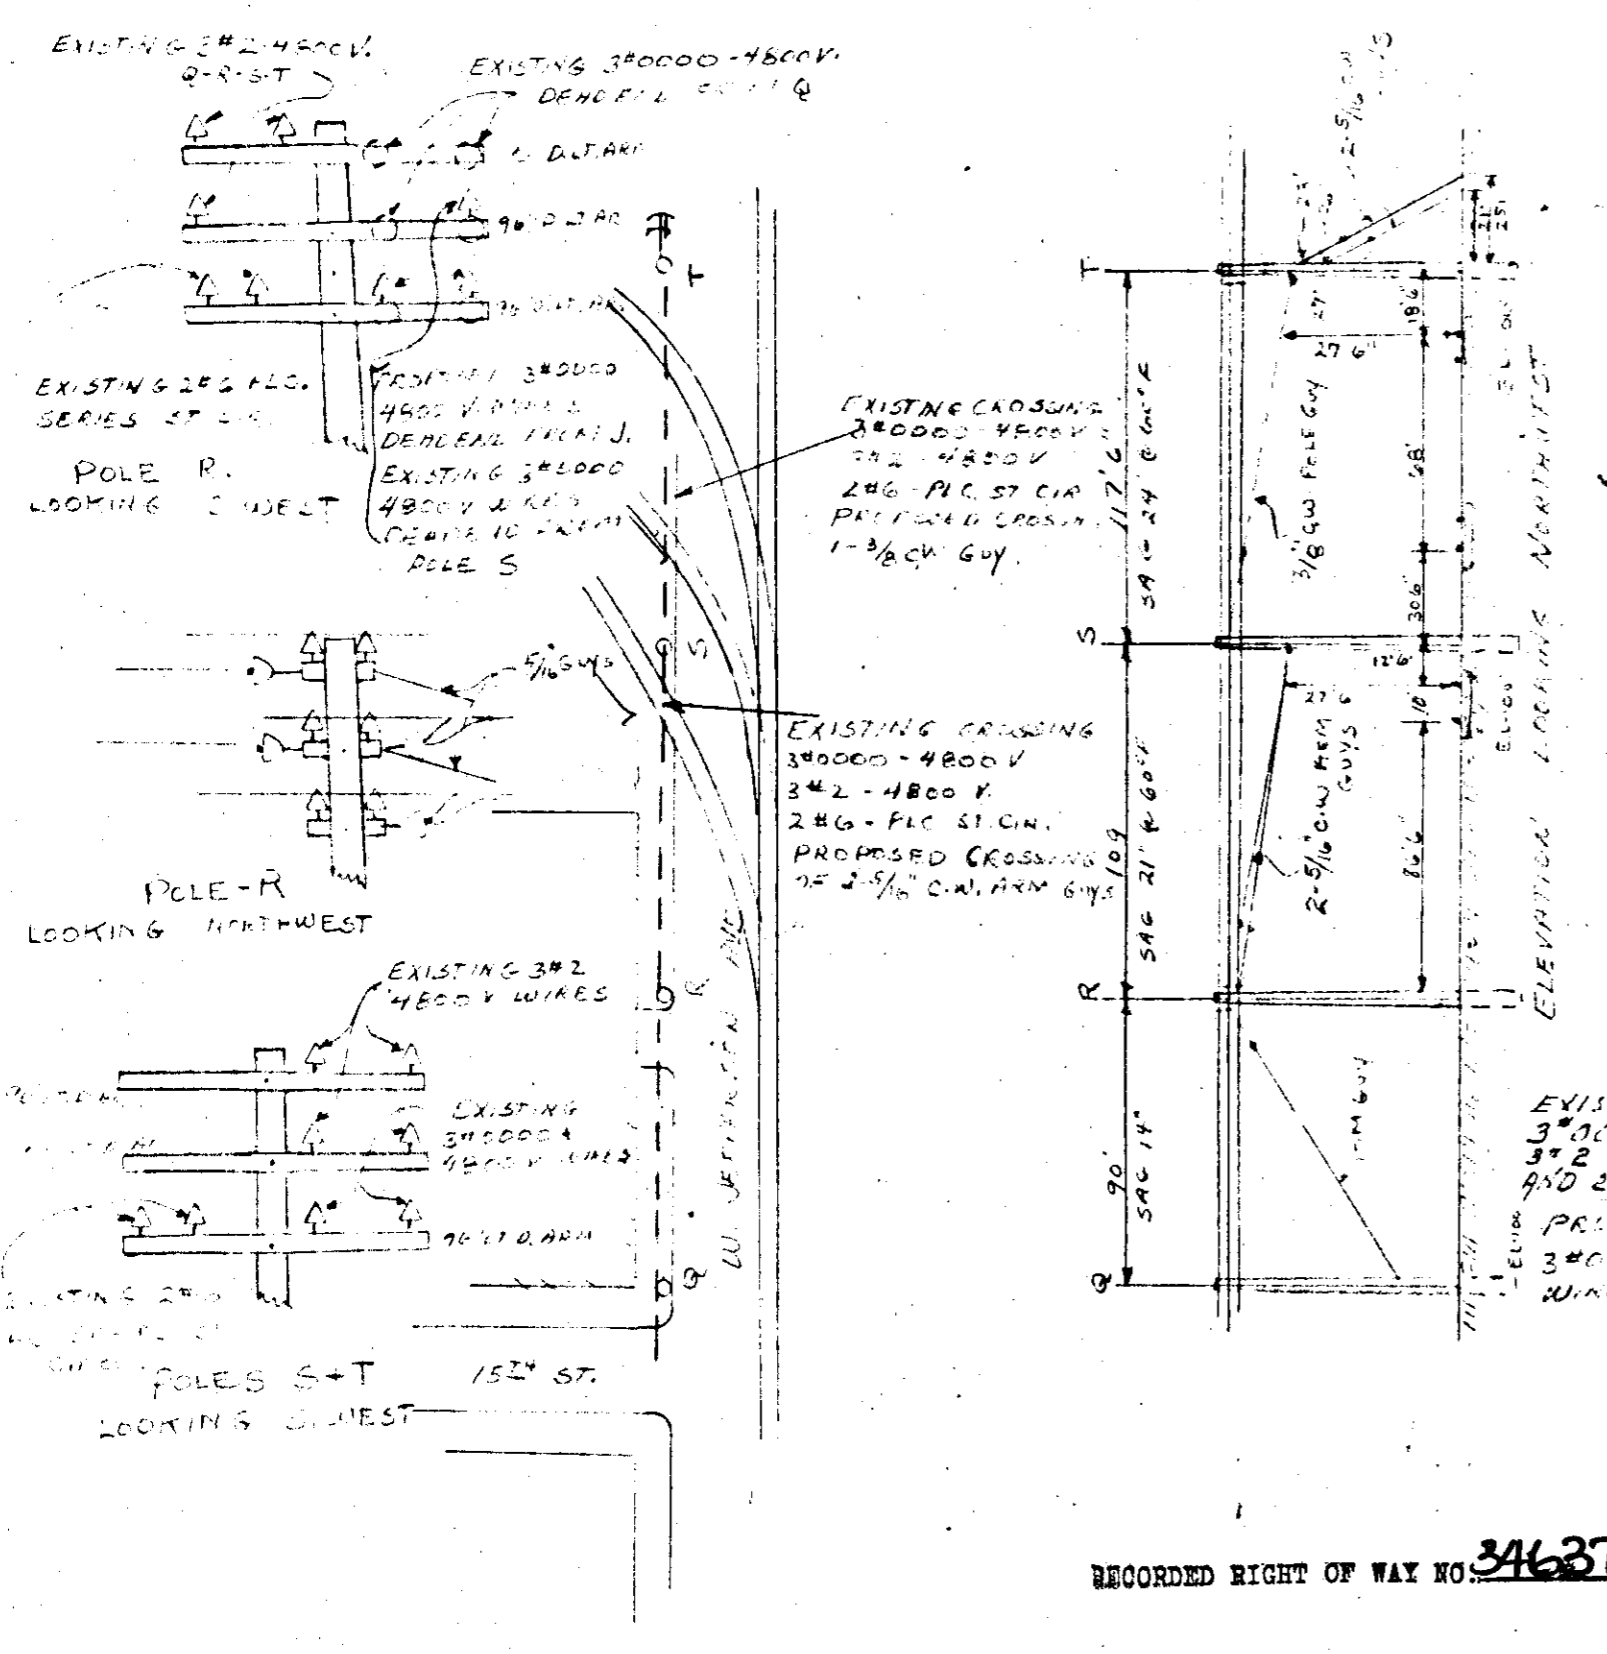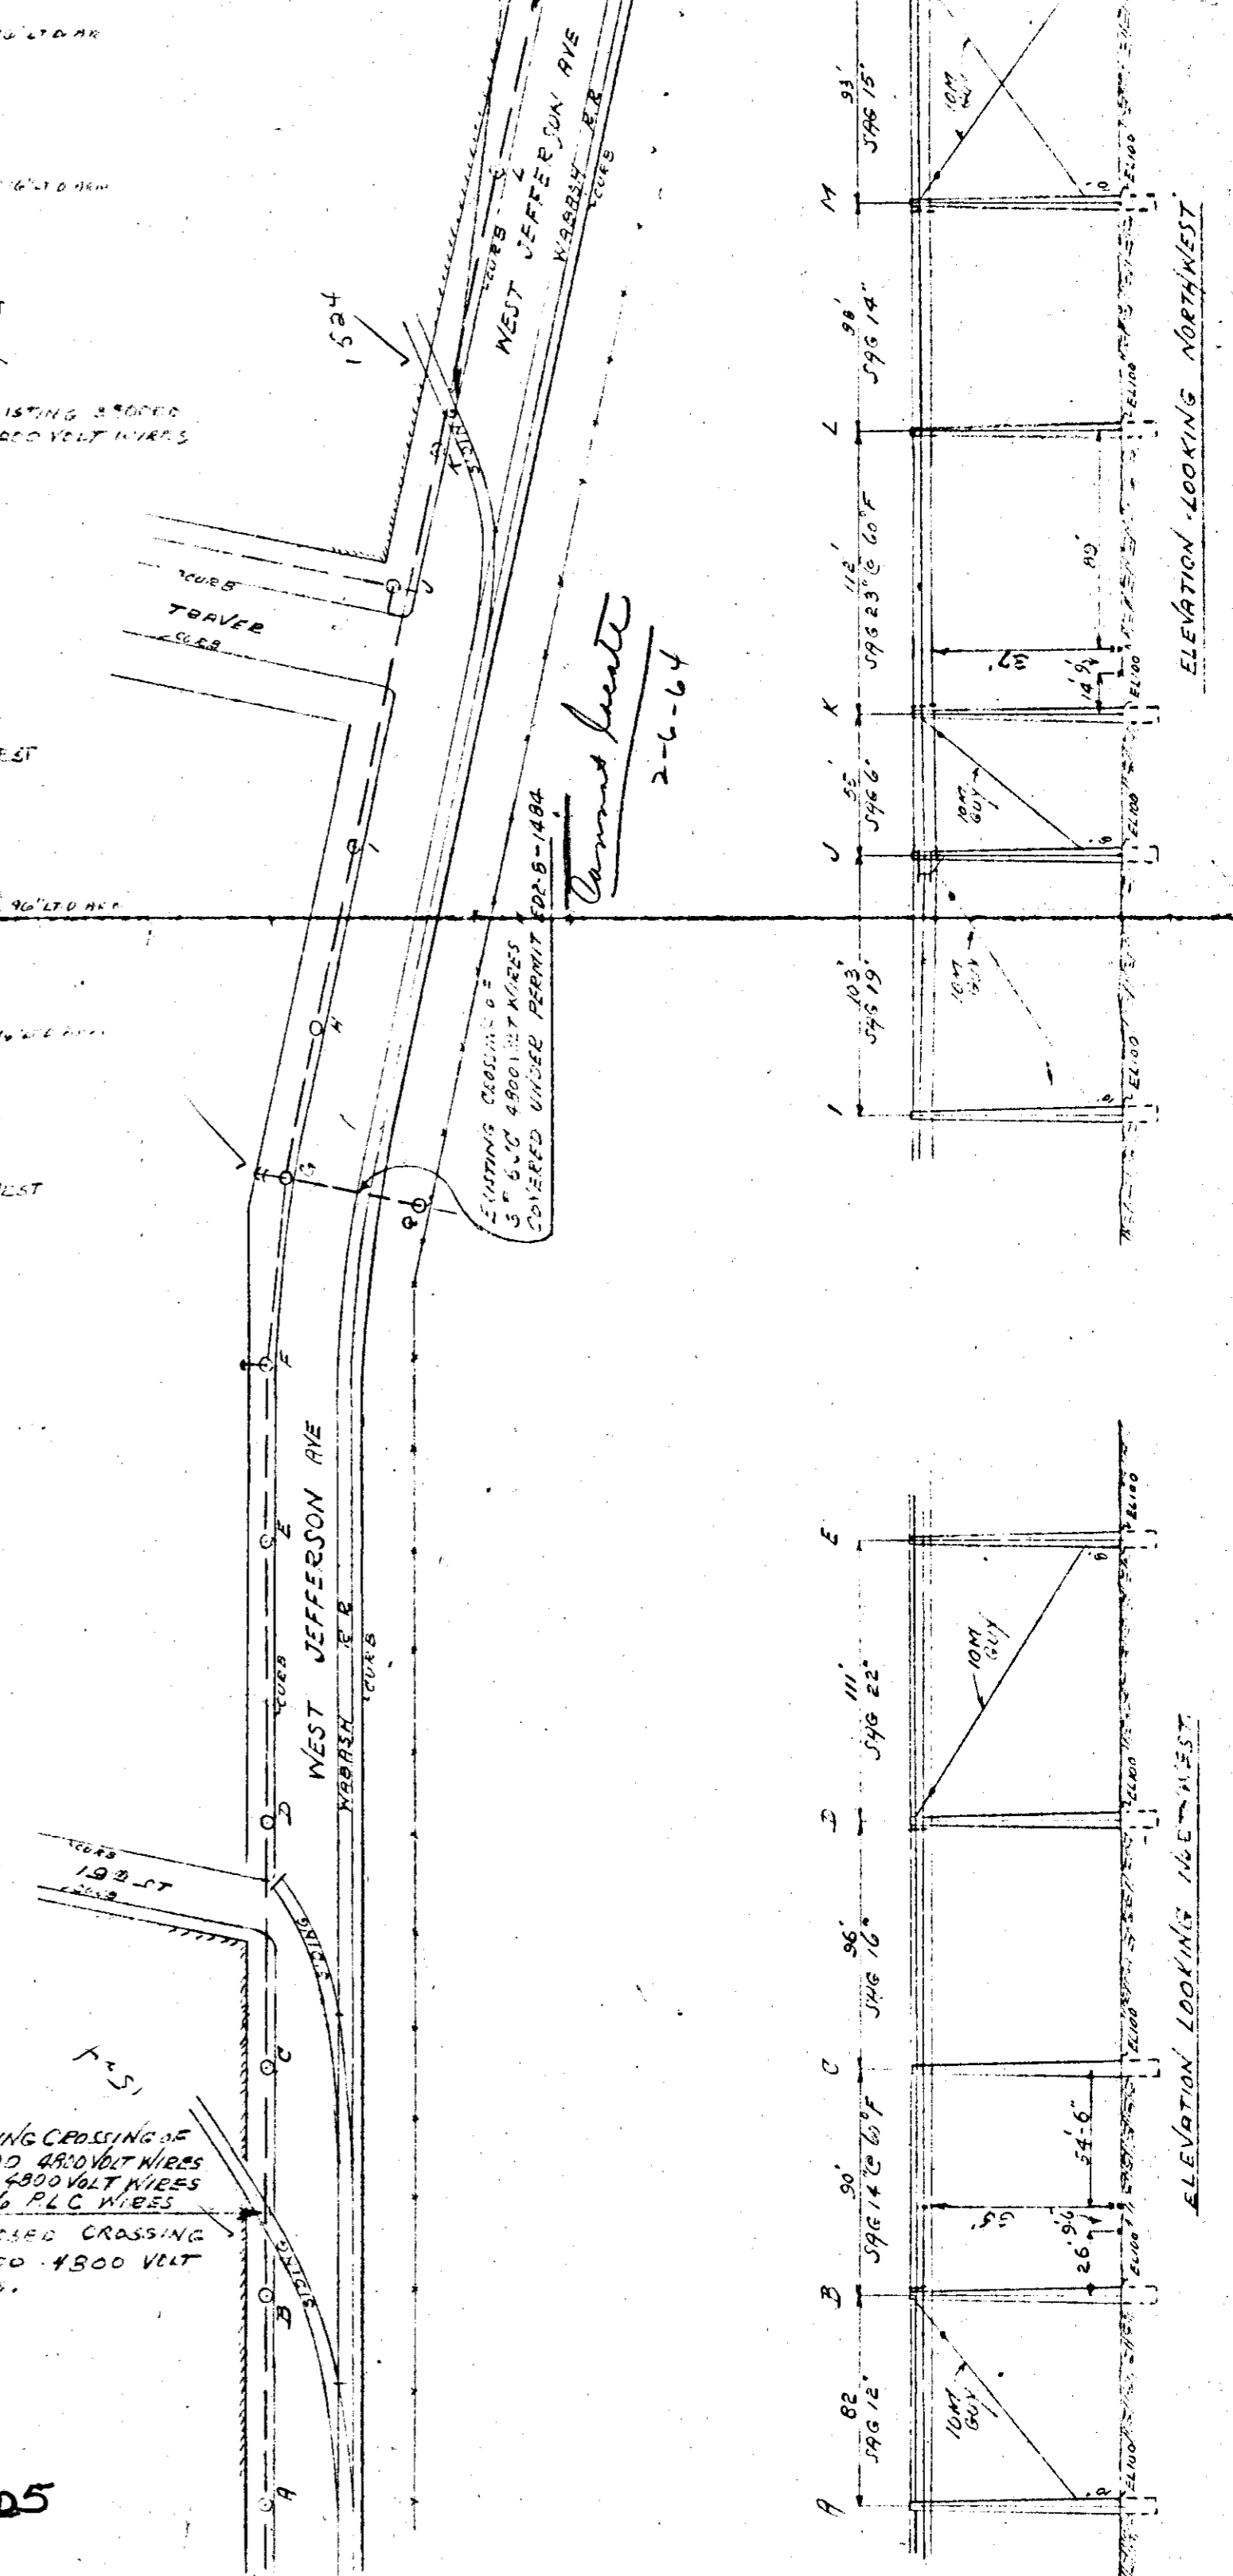

RECORDED RIGHT OF WAY NO. 34637 P5

ELEVATION LOOKING NORTHWEST

ELEVATION LOOKING 16E WEST

RECORDED RIGHT OF WAY NO. 34637 p5