


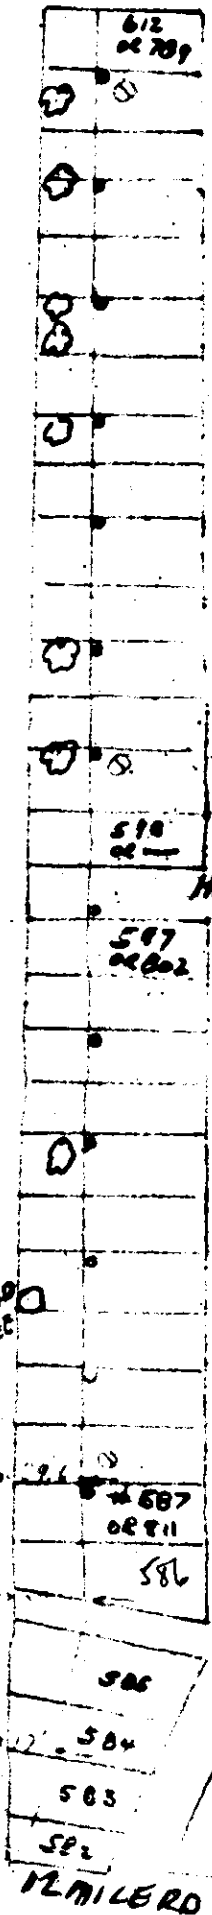

PARKDALE



VERMONT ST


HOUSTANIA

DEAD TREE

12 MILERD

CITY OF BOSTON  
 RYD-32-2A  
 216 SUN GOLF SUBDIVISION

— PATH OF DE CO POLE LINE AS  
 AGREED IN THE FIELD BETWEEN  
 MR BERMAN & MR WIDMAN GIEARD  
 LOCATED FROM A POINT 17'E OF  
 W R OF LOT #626 TO A  
 POINT 14'E OF W R OF  
 LOT 616 THEN SE TO A  
 POINT 30'E OF W R OF  
 PARKDALE AVE THEN  
 SW TO A POINT 17'E OF  
 W R OF OLD LOT  
 #584. ALL POLE  
 LOCATIONS STAKED  
 WITH 4' DELO STAKES  
 ALL NECESSARY  
 TREE TRIM AS  
 AGREED

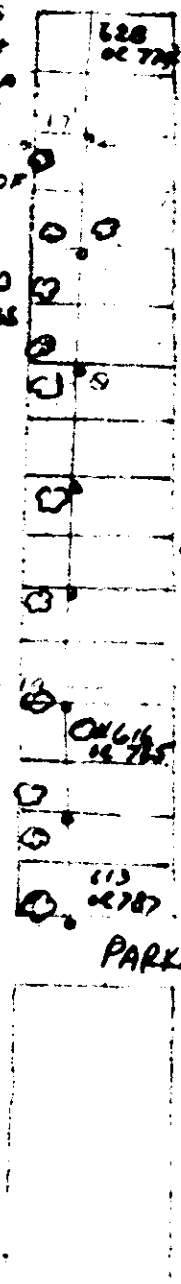

VERMONT ST

PARKDALE

RIGHT OF WAY FILE NO. 13046