
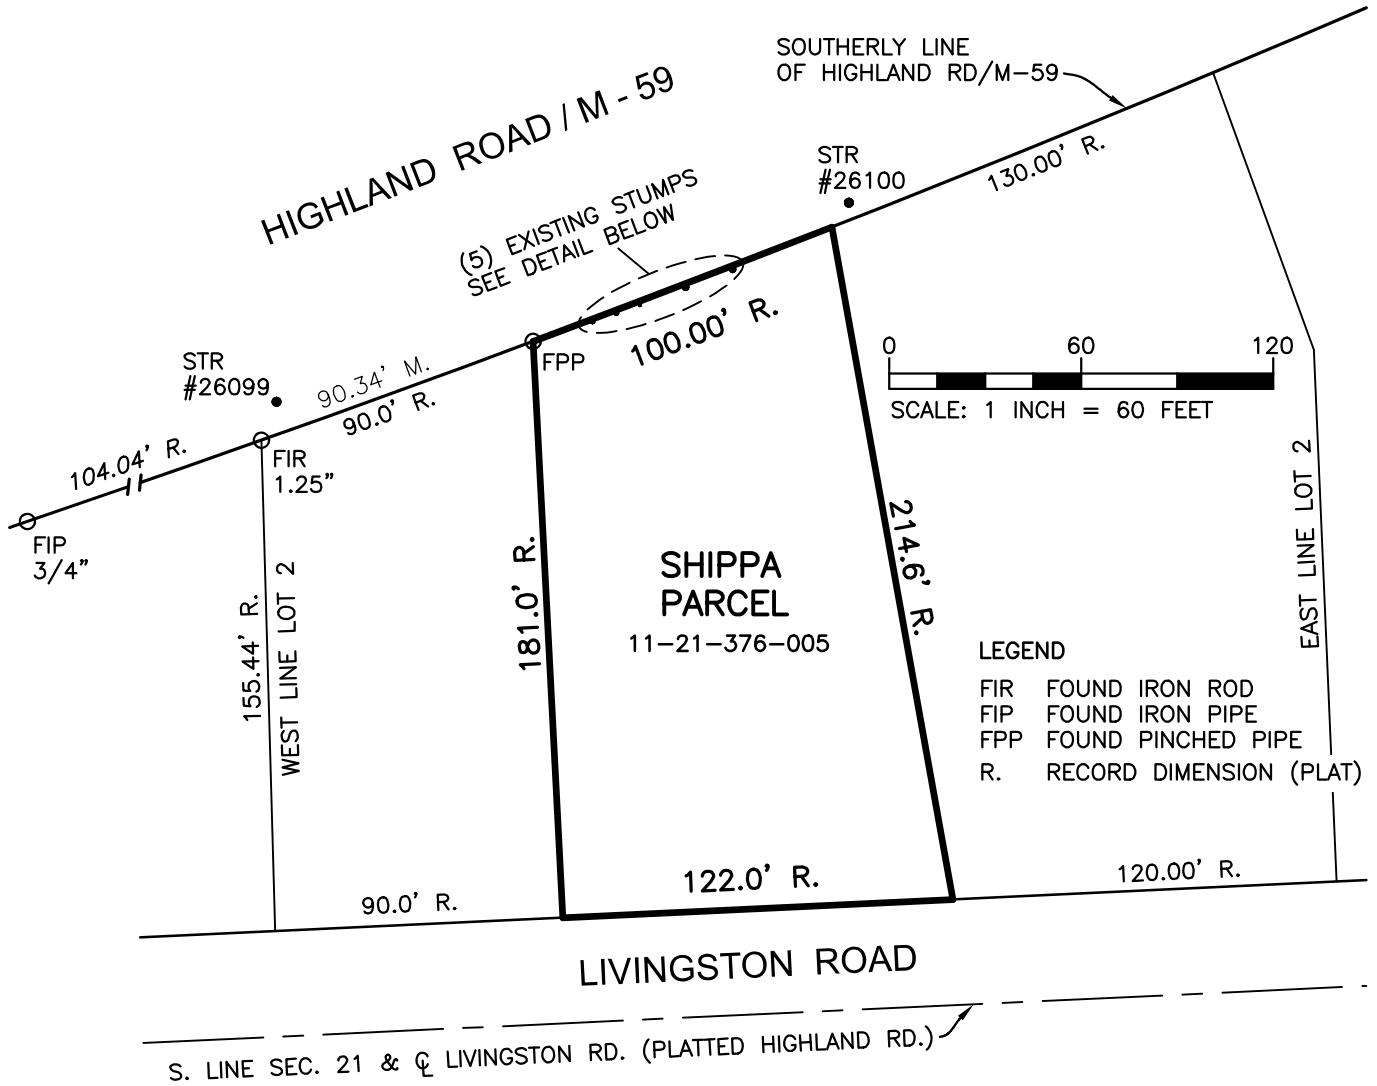


EXHIBIT "A"

OAKLAND CO. TAX PARCEL 11-21-376-005
 1443 W. HIGHLAND RD., HIGHLAND TWP., MI 48357


PART OF LOT 2, "WEISS LITTLE ACRES SUB.",
 L. 59 OF PLATS, P. 21, OCR.

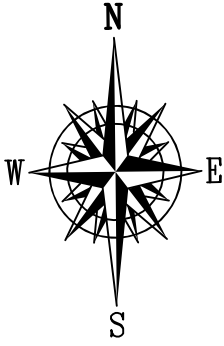

STUMP DETAIL

NO SCALE, EXAGGERATED
 FOR CLARITY

DIMENSIONS TO CENTER
 OF STUMPS

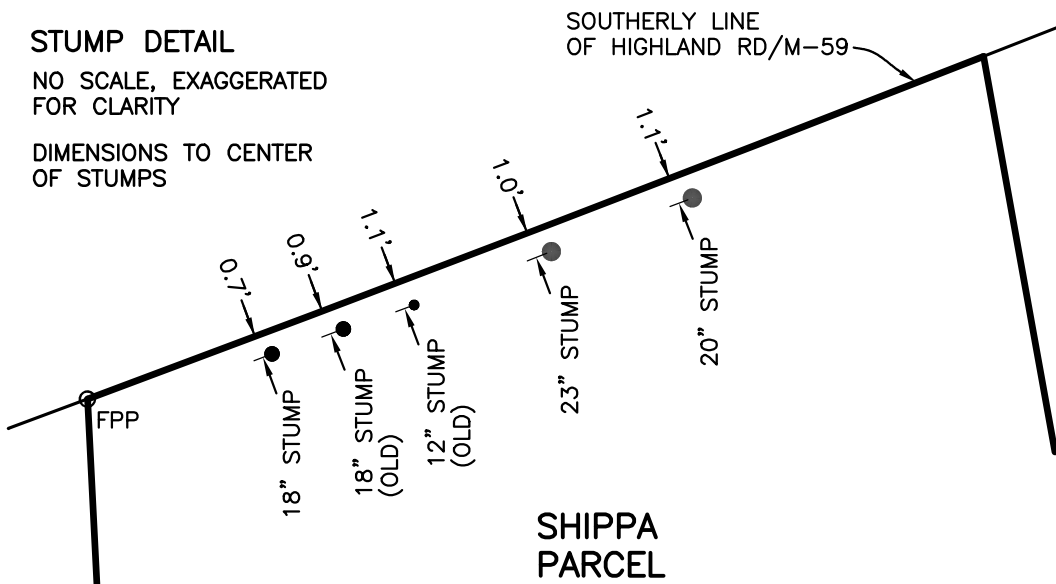

McNEELY & LINCOLN Associates, Inc.

CIVIL ENGINEERING & LAND SURVEYING
 PH. (734) 432-9777 FAX (734) 432-9786
 37741 PEMBROKE, LIVONIA, MICHIGAN, 48152
 WWW.MNLINC.COM

For ITC Date 10/20/23
 Scale AS NOTED Drawn By DPW
 Job No. 9042.136 Checked By MRD