



OTSEGO COUNTY MICHIGAN
RECEIVED FOR RECORD
SUSAN DEFFEYTER, CLERK/REGISTER OF DEEDS
07/30/2012 11:58:57 AM

RCVD JUL30'12 AM11:58

EASEMENT

On July 25th, 2012, for good and valuable consideration, the receipt of which is hereby acknowledged, Grantors convey and warrant to Grantee, its successors and assigns, a permanent, perpetual easement over, under, across and through a part of Grantors' Land called the Easement Area, as herein described.

Grantors are: Daniel Horton and Kathryn Horton, husband and wife, of 1060 Meadowwood Court, Gaylord, MI 49735.

Grantee is: Michigan Electric Transmission Company, LLC, a Michigan limited liability company, of 27175 Energy Way, Novi, Michigan 48377.

Grantors' Land is in Section 32, Town 31 North, Range 3 West, Township of Livingston, County of Otsego and State of Michigan, and is more completely described in Exhibit A attached hereto.

The Easement Area is within Grantors' Land, and is more completely described under the heading "Easement Description" in Exhibit A attached hereto.

1. Purpose: The purpose of this Easement is to allow Grantee the right to enter at any time upon the Easement Area to (1) construct, operate, maintain, repair, inspect, replace, improve, enlarge or remove overhead electric lines consisting of poles, towers, structures, wires, cables (including fiber optic cable) and other equipment for transmitting electrical energy and communications signals, (2) cross the Easement Area to construct, operate, maintain, repair, inspect, replace, improve, enlarge or remove overhead electric equipment located on other land, and (3) temporarily improve the surface of the Easement Area, as reasonably necessary, in Grantee's discretion, to place and operate Grantee's construction vehicles and equipment; provided Grantee shall remove such temporary surface improvements, and repair pavement and reseed lawn areas it disturbs.

2. Buildings or other Permanent Structures: With the exception of any buildings or above-ground structures existing at the time of execution of this Easement, no buildings or other above-ground structures shall be installed, constructed or permitted in the Easement Area without Grantee's prior written consent. Grantee may remove prohibited structures from the Easement Area without prior notice and without responsibility for any damage that occurs as a result of such removal.

3. Vegetation Management: Grantee shall have the right at any time to cut, trim, remove, destroy or otherwise control any or all trees, bushes, or brush now or hereafter standing or growing within the Easement Area. The complete exercise of this right may be gradual and not fully completed for some time in the future.

FILE
20847

Land Matters 0-11230 Tallmadge woods Dr
OR MZ 49534

E 23
4



4. **Access:** Grantors also grant to Grantee the right of access, ingress and egress to the Easement Area on, over and across lands now owned by the Grantors.

5. **Limited Use; Nonuse:** Nonuse or limited use of the rights herein granted shall not prevent later use to the full extent herein conveyed.

6. **Successors:** This easement runs with the land and binds and benefits Grantors' and Grantee's successors and assigns.

7. **Crop Damage:** Grantee shall pay for actual damage to crops located within the Easement Area, arising out of Grantee's maintenance of the transmission line within the Easement Area.

This easement is exempt from real estate transfer tax pursuant to MCLA 207.505(f) and from State real estate transfer tax pursuant to the provisions of MCLA 207.526(f).

GRANTOR:

[Signature]
Daniel Horton

GRANTOR:

[Signature]
Kathryn Horton

Acknowledged before me in Otsego County, State of Michigan, on this 25th day of July, 2012 by Daniel Horton and Kathryn Horton, husband and wife.

KELLY JACOBSEN
Notary Public, State of Michigan
County of Ottawa
My Commission Expires: 6/21/2017
Acting in the County of Otsego


[Signature]
Kelly Jacobsen, Notary Public
Ottawa County, MI
Acting in Otsego County, MI
My Commission Expires 6/21/2017

Prepared by:
William L. Logan (P54771)
Law Office of William L. Logan, PLLC
313 Droste Circle
East Lansing, MI 48823

When recorded return to:
Elaine Clifford
ITC Holdings Corp.
27175 Energy Way
Novi, MI 48377




EXHIBIT A
LV-18 (HORTON)

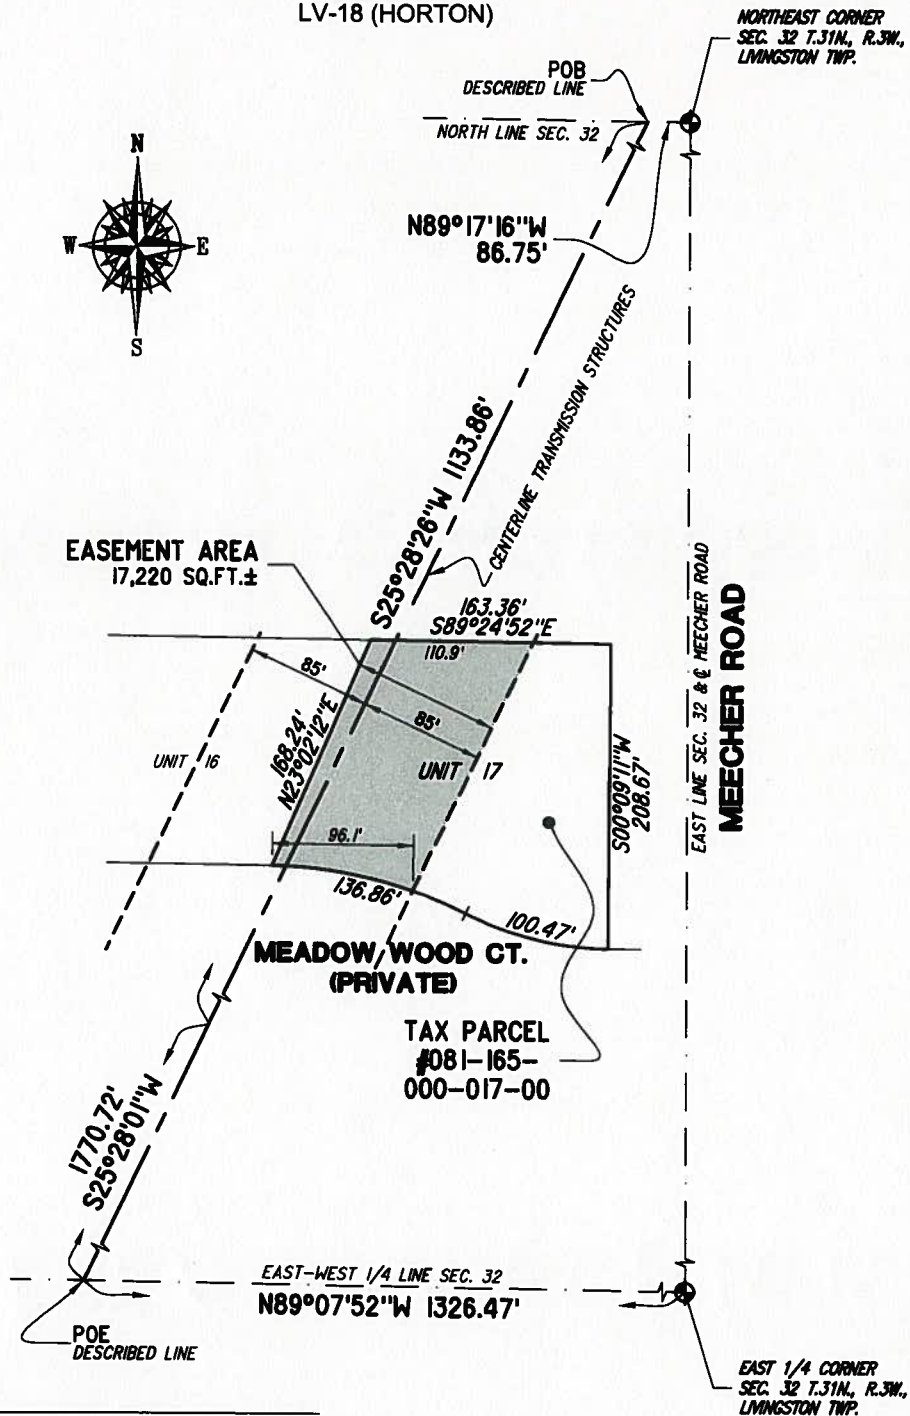

LEGEND

- N 88° E** = DESCRIBED LINE DIMENSIONS (BEARINGS BASED ON MICHIGAN STATE PLANE COORDINATES, NAD83(CORS96))
- N 88° E** = PARCEL DIMENSIONS (BEARINGS BASED ON DESCRIPTION OF GRANTOR'S LAND)
- POB** = POINT OF BEGINNING
- POE** = POINT OF ENDING

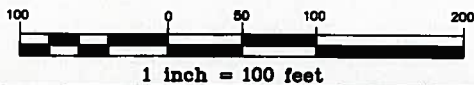

Sheet 1 of 2
 8042.233 Livingston-Vanderbilt 2012 CONST BASE.dwg
 COPYRIGHT ©2012 MCNEELY & LINCOLN ASSOCIATES, INC.

MCNEELY & LINCOLN
Associates, Inc.
 CIVIL ENGINEERING & LAND SURVEYING
 PH. (734) 432-9777 FAX (734) 432-9786
 37741 PEMBROKE, LIVONIA, MICHIGAN, 48152
 WWW.MNLINC.COM

For I.T.C. Date 6/13/12
 Scale 1"=100' Drawn By SA
 Job No. 8042.233 Checked By MB

EXHIBIT A
LV-18 (HORTON)



LIBER 1293

PAGE 474

GRANTOR'S LAND

Land in the Township of Livingston, Otsego County, Michigan described as:

Unit No. 17, MEECHER MEADOWS, a Condominium according to the Master Deed recorded in Liber 933, Page 963, as amended, and designated as Otsego County Condominium Subdivision Plan No. 42, together with rights in the general common elements and the limited common elements as shown on the Master Deed and as described in Act 59 of the Public Acts of Michigan, 1978, as amended.

Per First American Title Insurance Company Commitment No. 584026 (2207 David Klein) printed June 8, 2012 with an effective date of May 17, 2012 @ 8:00 AM

Tax Item No. 081-165-000-017-00

EASEMENT DESCRIPTION

Part of the Northeast 1/4 of Section 32, Town 31 North, Range 3 West, Livingston Township, Otsego County, Michigan, described as all that part of the above described Grantor's Land which lies within 85.00 feet on each side of the following described line:

Commencing at the Northeast corner of Section 32, Town 31 North, Range 3 West; thence North 89 degrees 17 minutes 16 seconds West, along the North line of Section 32, 86.75 feet to the **Point of Beginning** of said described line;
thence South 25 degrees 28 minutes 26 seconds West 1133.86 feet;
thence South 25 degrees 28 minutes 01 second West 1770.72 feet to the **Point of Ending** of said described line, said point of ending lying North 89 degrees 07 minutes 52 seconds West, along the East-West 1/4 line of Section 32, 1326.47 feet from the East 1/4 corner of Section 32. The side lines of herein described easement are to be prolonged or shortened to meet at angle points and to terminate at the boundaries of the above described Grantor's Land.

Sheet 2 of 2
8042.233 Livingston-Vanderbilt 2012 CONST BASE.dwg
COPYRIGHT ©2012 MCNEELY & LINCOLN ASSOCIATES, INC.

MCNEELY & LINCOLN
Associates, Inc.
CIVIL ENGINEERING & LAND SURVEYING
PH. (734) 432-9777 FAX (734) 432-9786
37741 PEMBROKE, LIVONIA, MICHIGAN, 48152
WWW.MNLINC.COM

For I.T.C. Date 6/13/12
Scale NONE Drawn By SA
Job No. 8042.233 Checked By MB